


Ramp Closure Stage 4

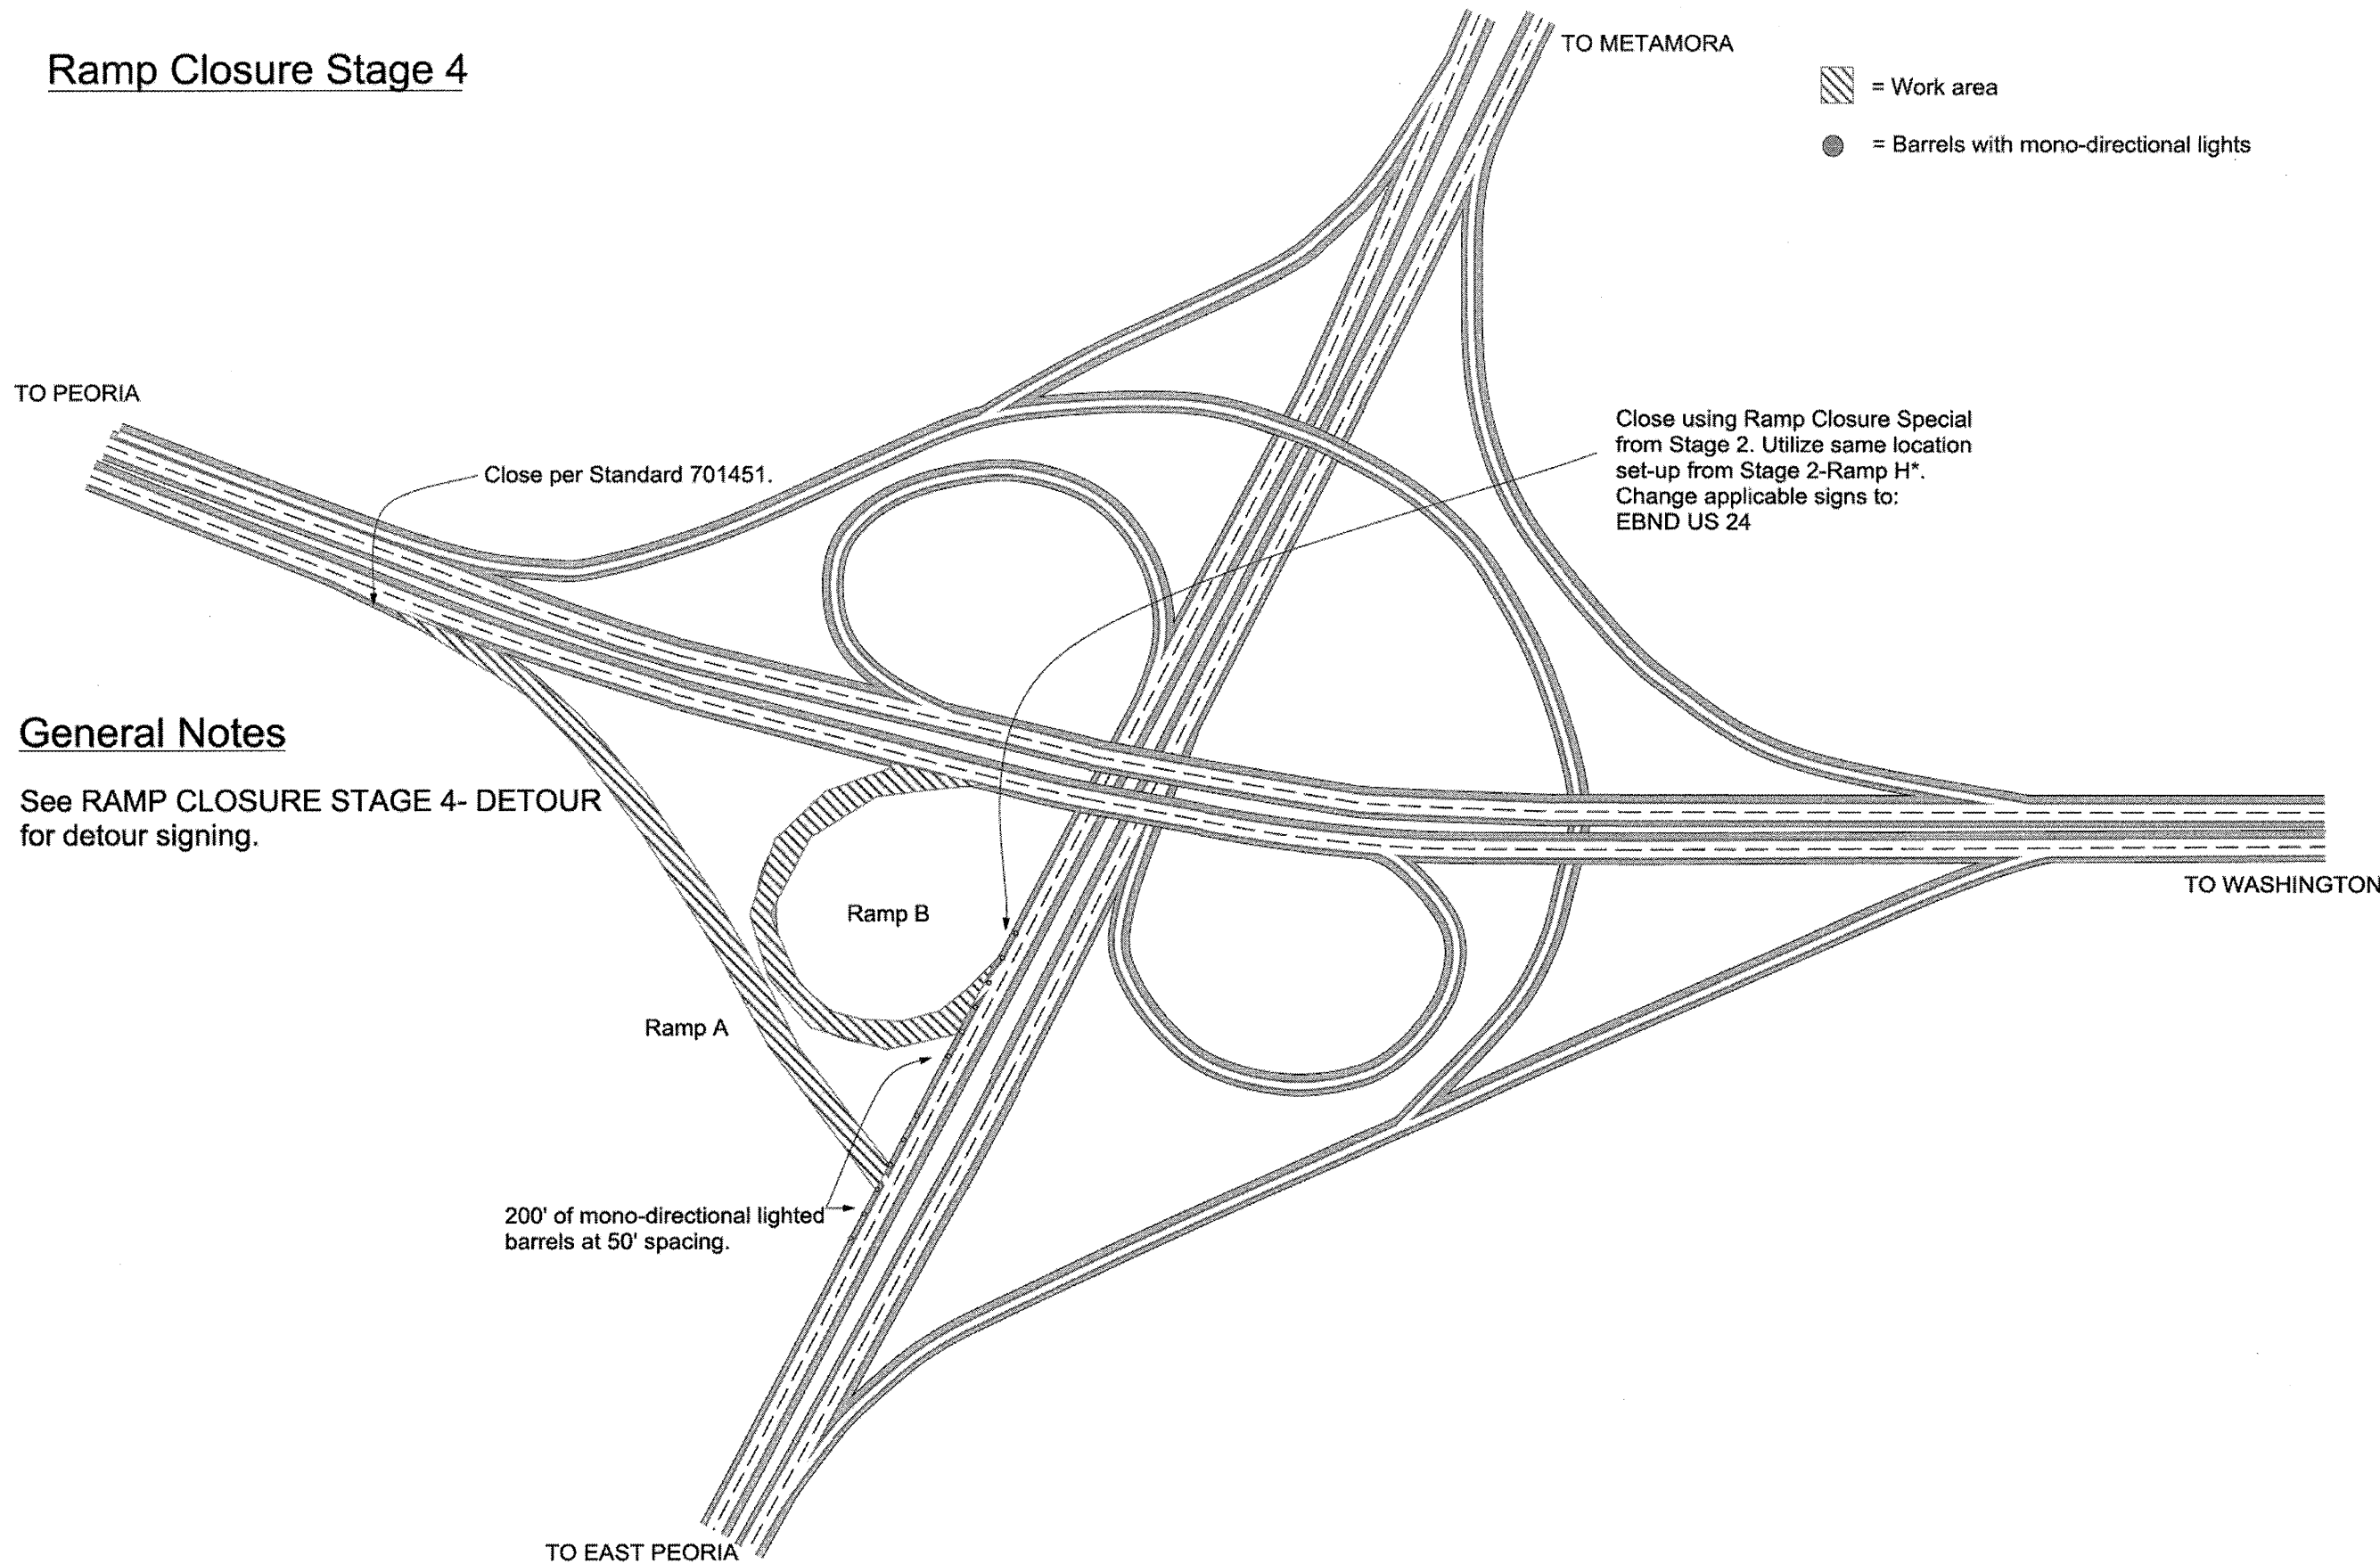

General Notes

See RAMP CLOSURE STAGE 4- DETOUR for detour signing.

FILE NAME = SCHEDULES.dgn	USER NAME = horstkj	DESIGNED - KJH	REVISED -
		DRAWN - JGJ	REVISED -
		CHECKED -	REVISED -
		DATE -	REVISED -

**STATE OF ILLINOIS
DEPARTMENT OF TRANSPORTATION**

RAMP STAGING DETAILS			
SCALE:	SHEET NO.	OF SHEETS	STA. TO STA.

F.A.P. RTE.	SECTION	COUNTY	TOTAL SHEETS	SHEET NO.
317	(16,13RS-3,17RS-5,14RS-1)	PEORIA/TARENELL	56	43
CONTRACT NO. 68455			ILLINOIS FED. AID PROJECT	