



F.A.P. RTE.	SECTION	COUNTY	TOTAL SHEETS	SHEET NO.
323	(149,150)RS-3	EDGAR	83	8

# EXISTING TYPICAL CROSS SECTION

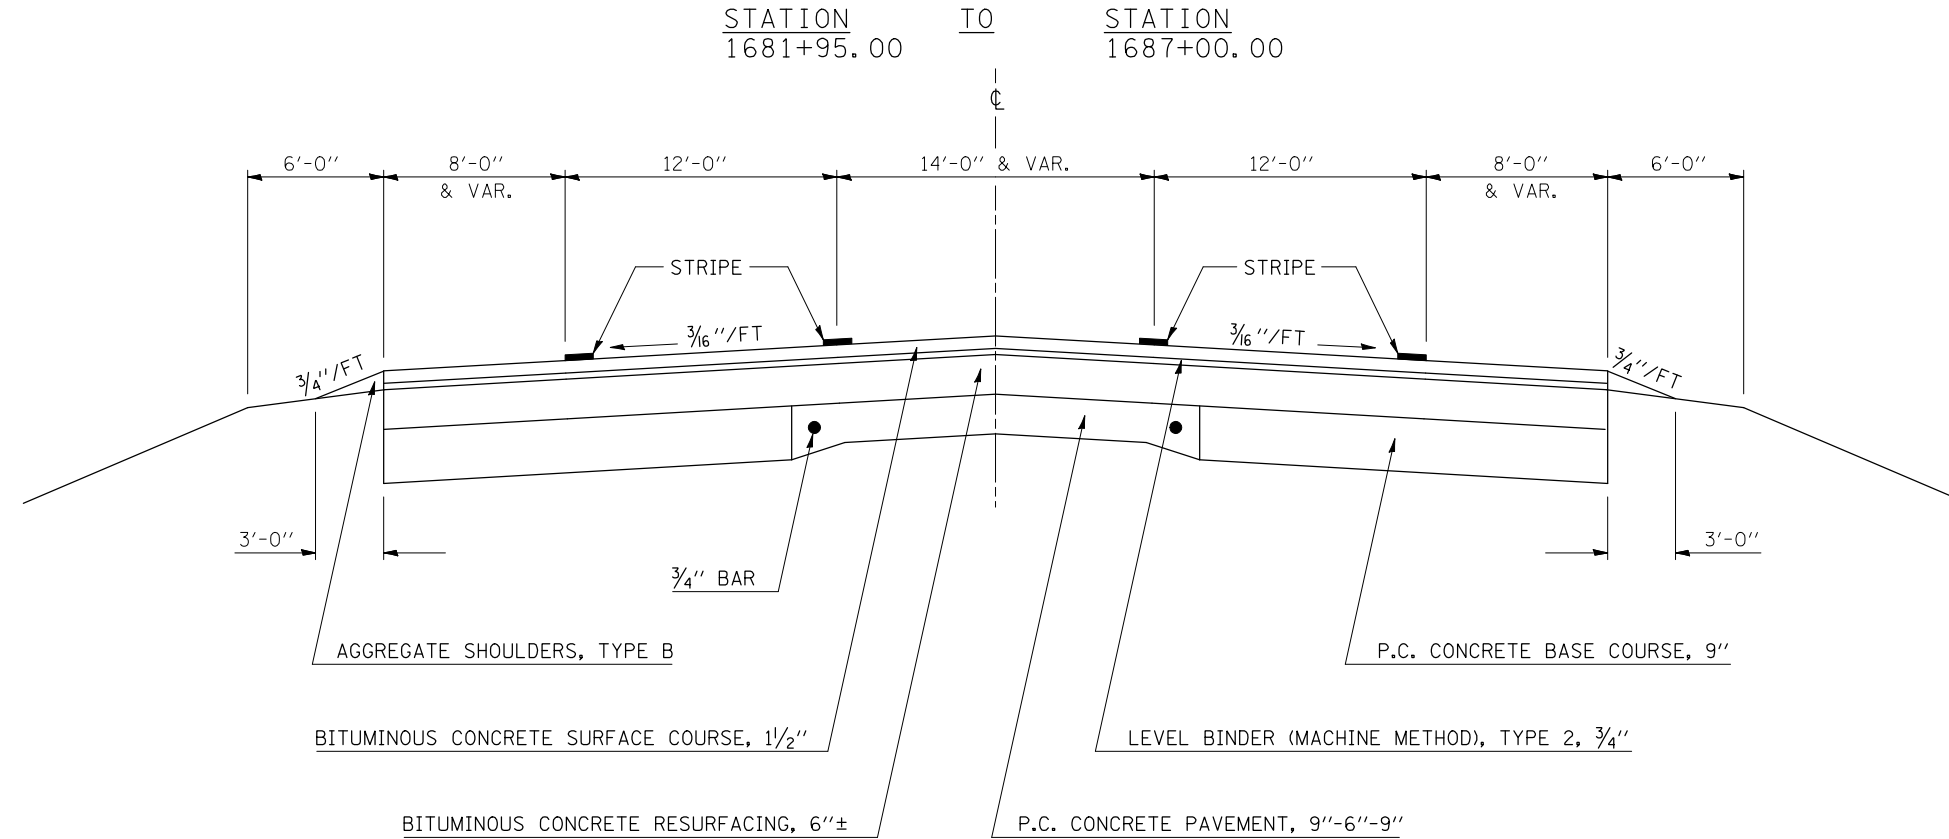

# 1 PROPOSED TYPICAL CROSS SECTION

STATION 1681+95.00 TO STATION 1687+00.00 (2)

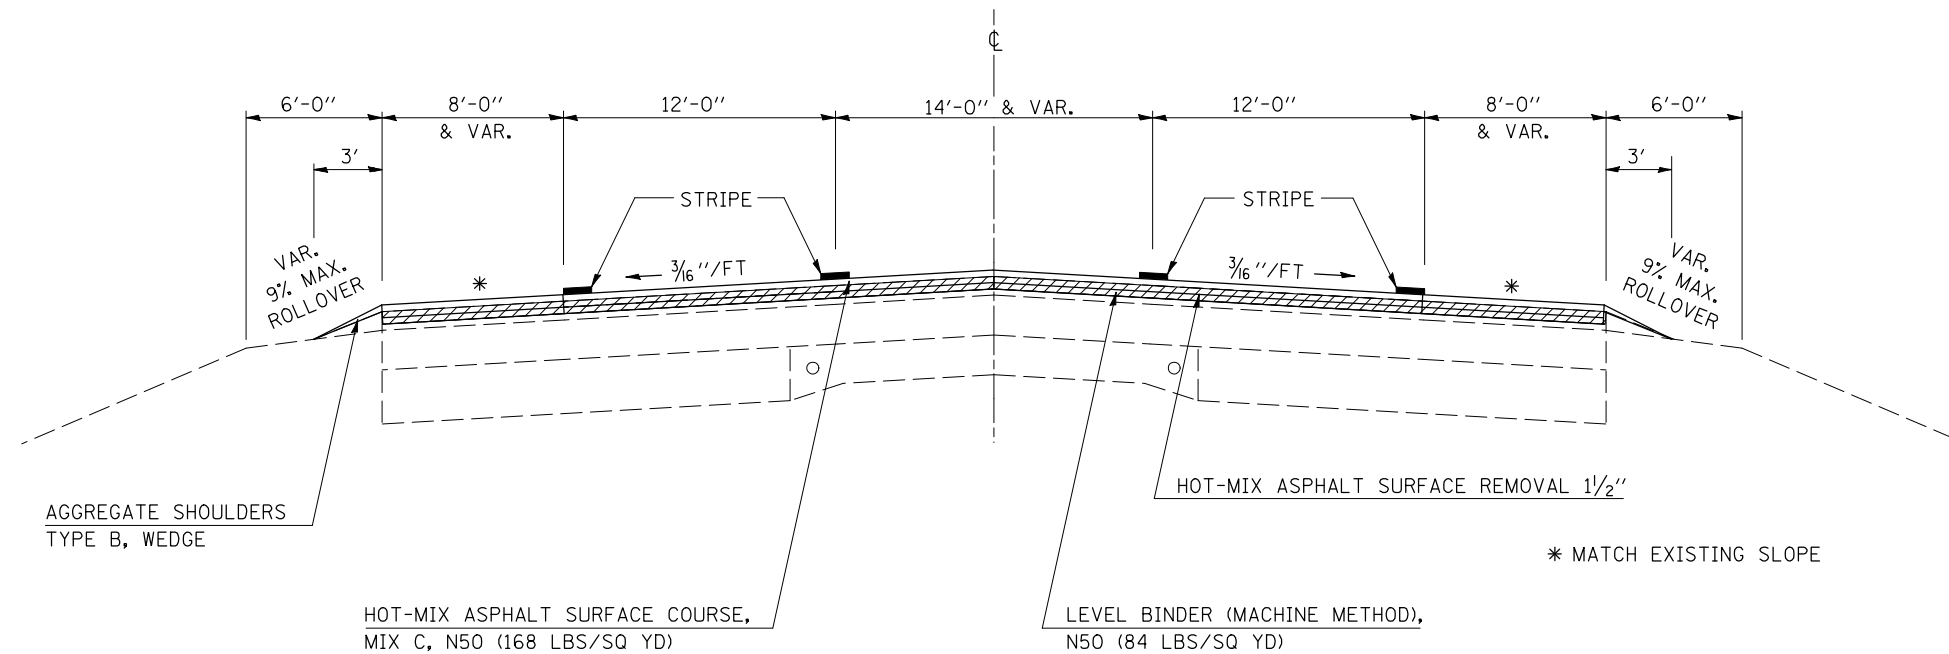

ILLINOIS DEPARTMENT OF TRANSPORTATION  
**EXISTING & PROPOSED**  
**TYPICAL CROSS SECTIONS**  
 F.A.P. ROUTE 323 (US 36)  
 SECTION (149,150)RS-3  
 EDGAR COUNTY

SCALE: N/A DRAWN BY: CADD  
 DATE: 05/02/2006 CHECKED BY: