



F.A.P. RTE.	SECTION	COUNTY	TOTAL SHEETS	SHEET NO.
323	(149,150)RS-3	EDGAR	83	10

EXISTING TYPICAL CROSS SECTION

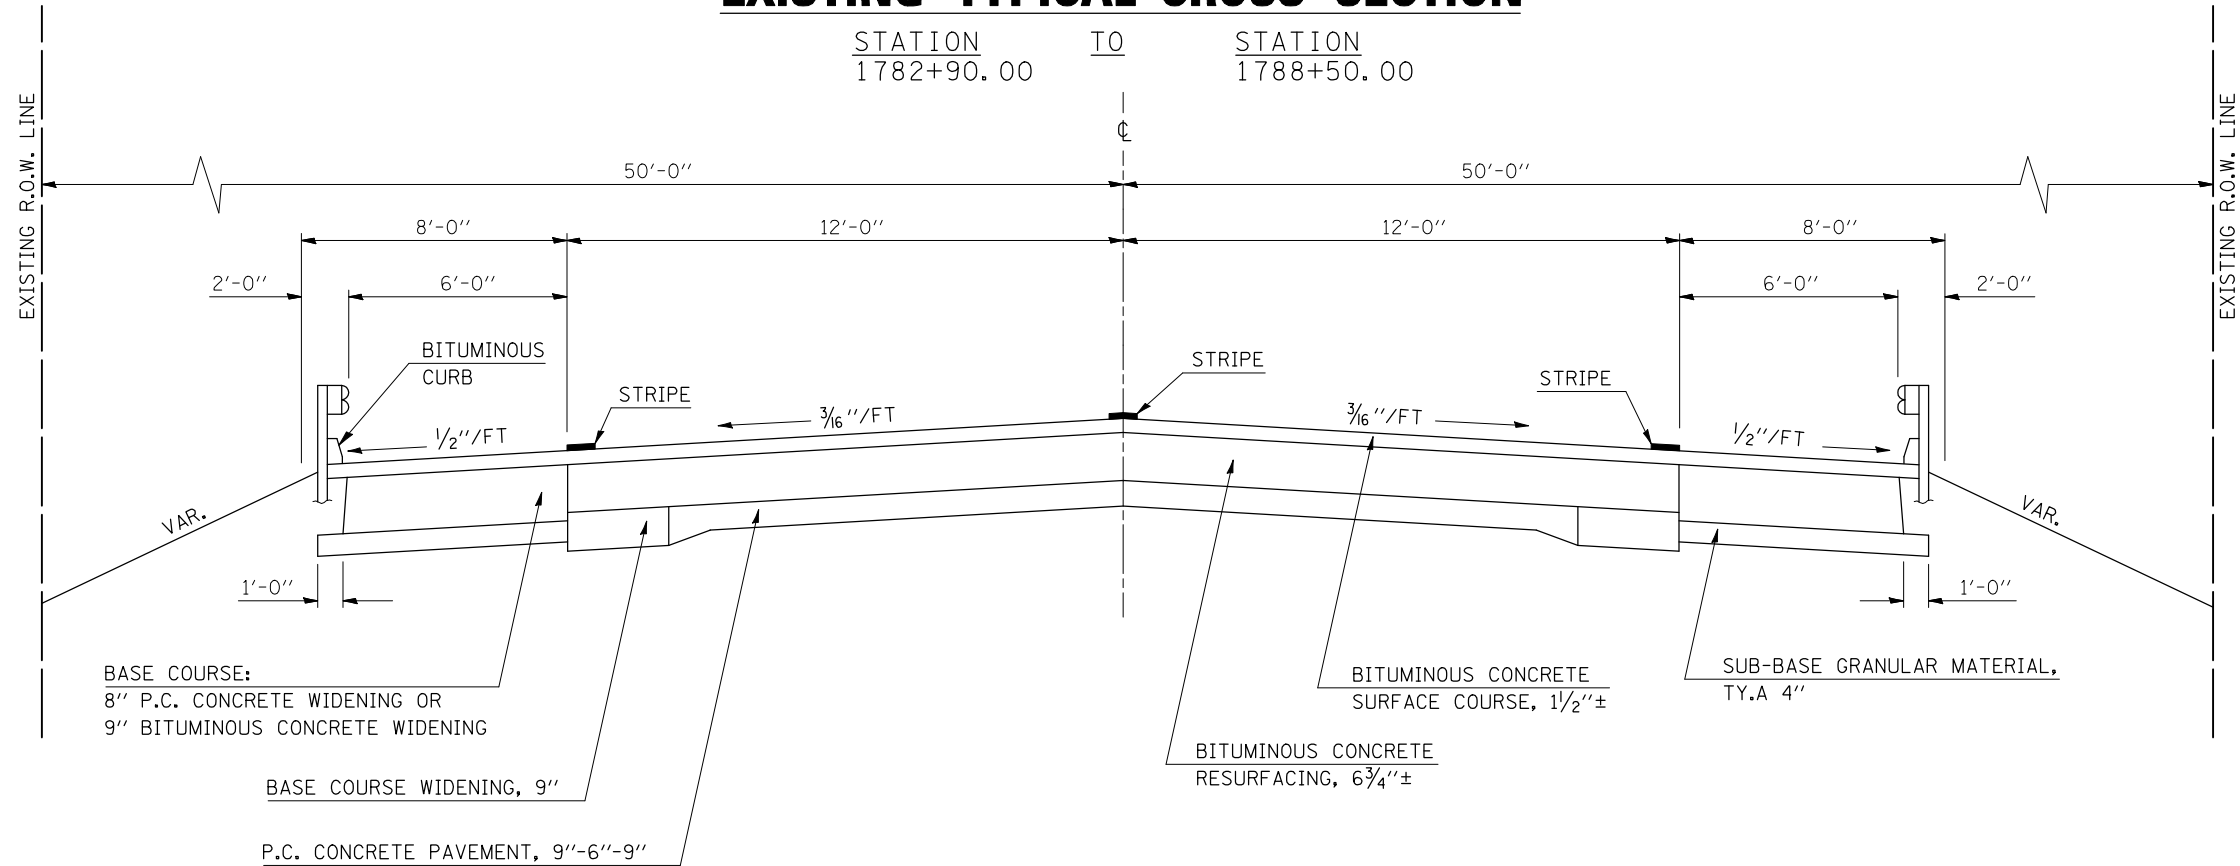

3 PROPOSED TYPICAL CROSS SECTION

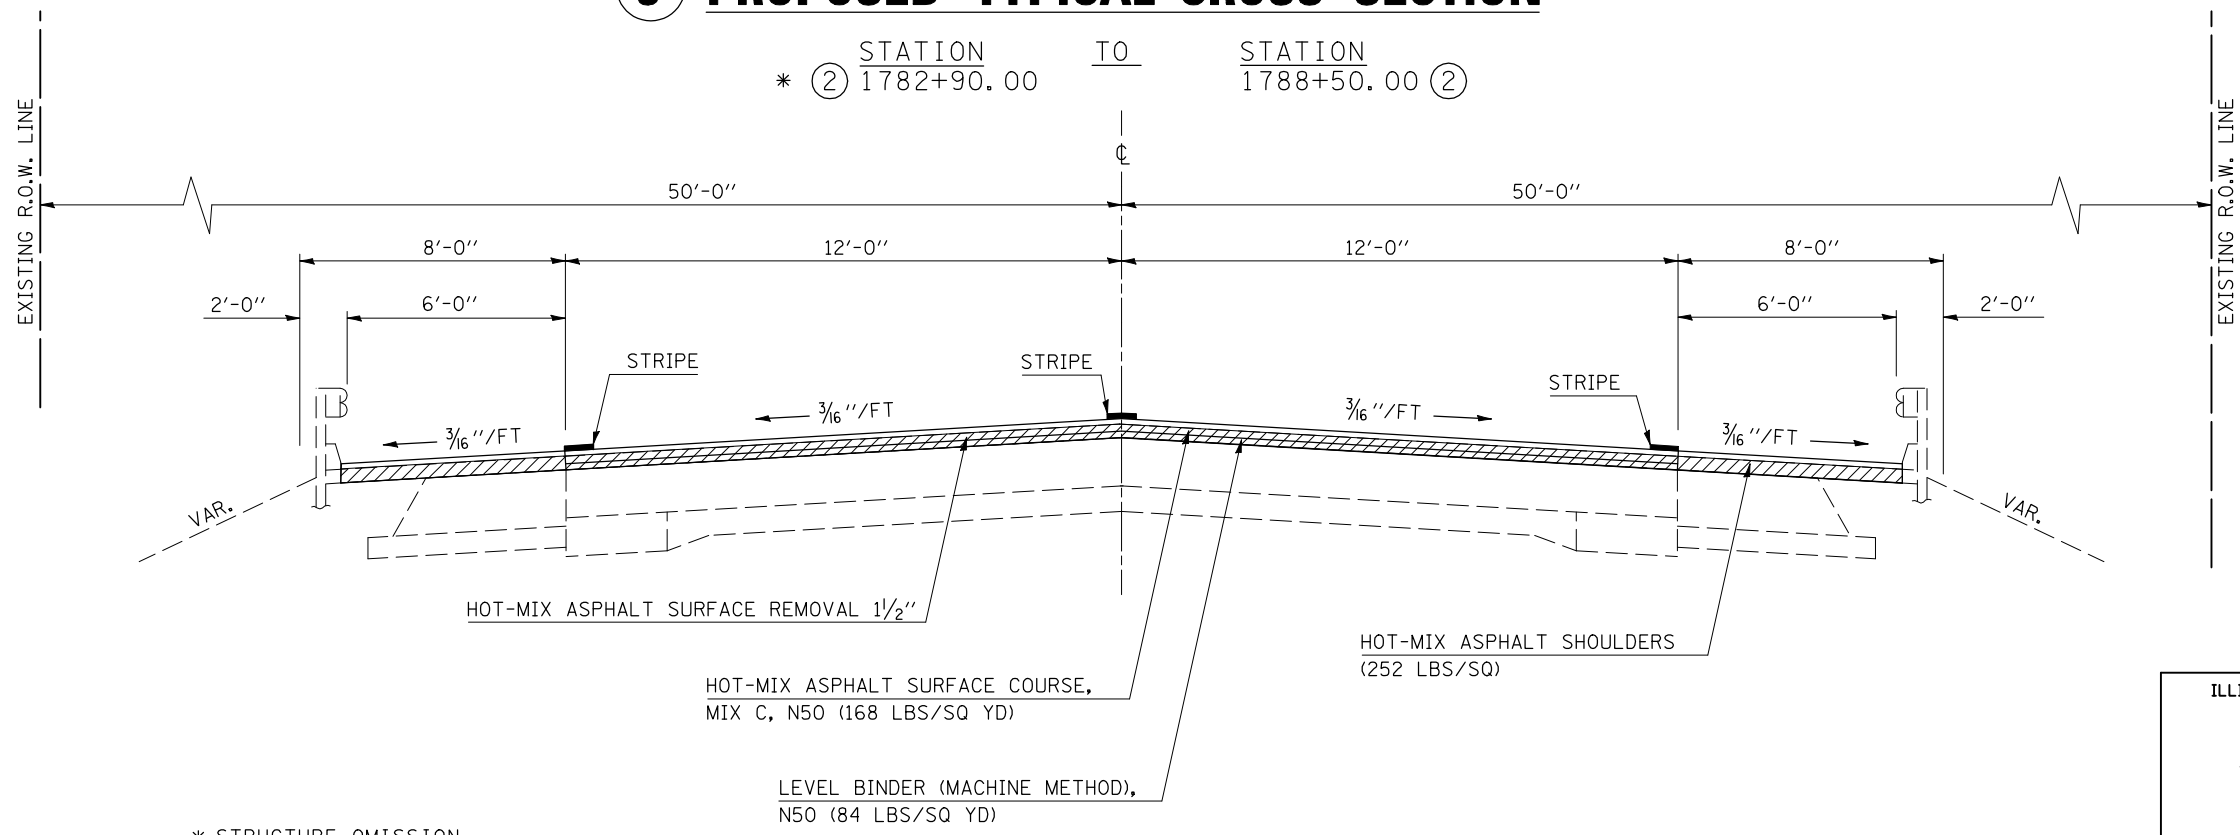

* STRUCTURE OMISSION
STA 1785+07.35 TO STA 1786+32.63

ILLINOIS DEPARTMENT OF TRANSPORTATION
EXISTING & PROPOSED TYPICAL CROSS SECTIONS
 F.A.P. ROUTE 323 (US 36)
 SECTION (149,150)RS-3
 EDGAR COUNTY
 SCALE: N/A DRAWN BY: CADD
 DATE: 05/02/2006 CHECKED BY:

PLOT DATE = 4/6/2009
 FILE NAME = c:\p\p\cor\1\PROJECTS\149150RS-3\149150RS-3.dgn
 PLOT SCALE = 4.23529 / IN.
 USER NAME = sherer_jm