


F.A.P. RTE.	SECTION	COUNTY	TOTAL SHEETS	SHEET NO.
323	(149,150)RS-3	EDGAR	83	12


EXISTING TYPICAL CROSS SECTION

STATION 1943+00.00 TO STATION 1947+59.50

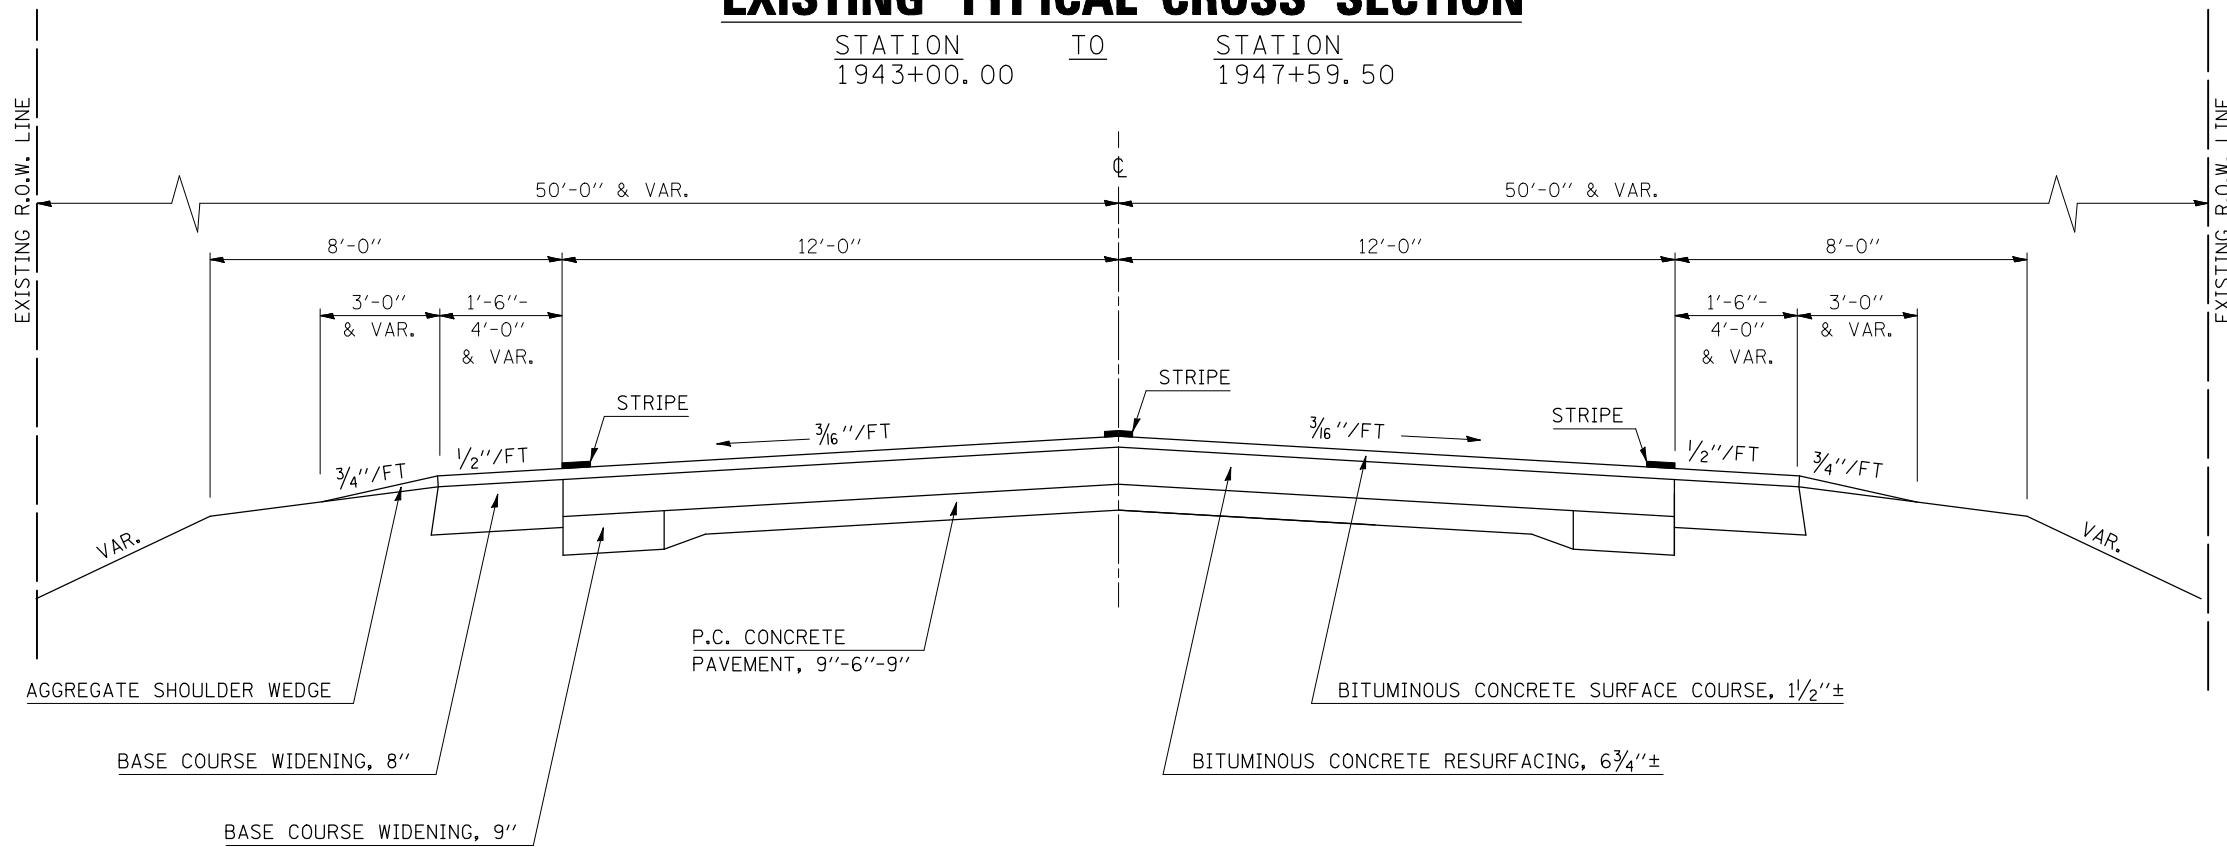

5 PROPOSED TYPICAL CROSS SECTION

* ② STATION 1943+00.00 TO STATION 1947+59.50 ②

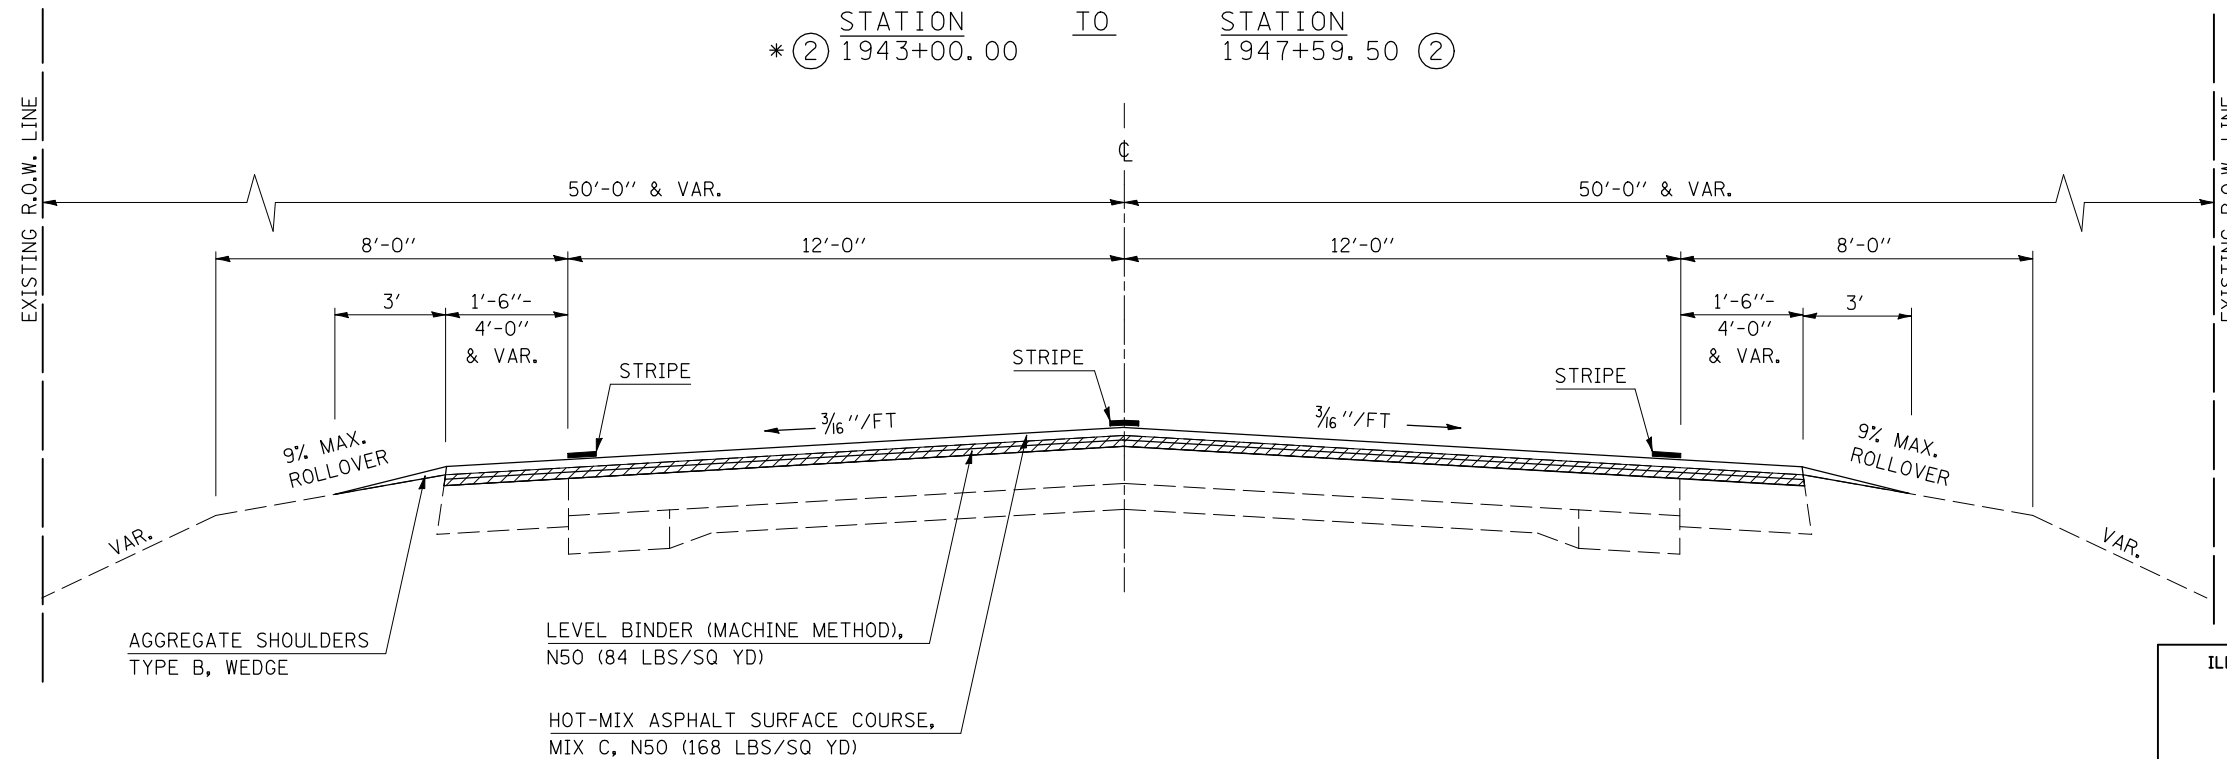

* STRUCTURE OMISSION
STA 1944+65.00 TO STA 1945+91.80

ILLINOIS DEPARTMENT OF TRANSPORTATION
EXISTING & PROPOSED
TYPICAL CROSS SECTIONS
F.A.P. ROUTE 323 (US 36)
SECTION (149,150)RS-3
EDGAR COUNTY

SCALE: N/A DRAWN BY: CADD
DATE: 05/02/2006 CHECKED BY:

PLOT DATE = 4/6/2009
FILE NAME = c:\p\work\149,150\149,150\149,150\typical.dgn
PLOT SCALE = 42,362% / IN.
USER NAME = sherer_jm