


F.A.P. RTE.	SECTION	COUNTY	TOTAL SHEETS	SHEET NO.
323	(149,150)RS-3	EDGAR	83	30

STA. 1945+00 TO STA. 1975+00
 FED. ROAD DIST. NO. ILLINOIS FED. AID PROJECT


SEC 25, T16N, R11W, 2nd PM

SEC 30, T16N, R10W, 2nd PM

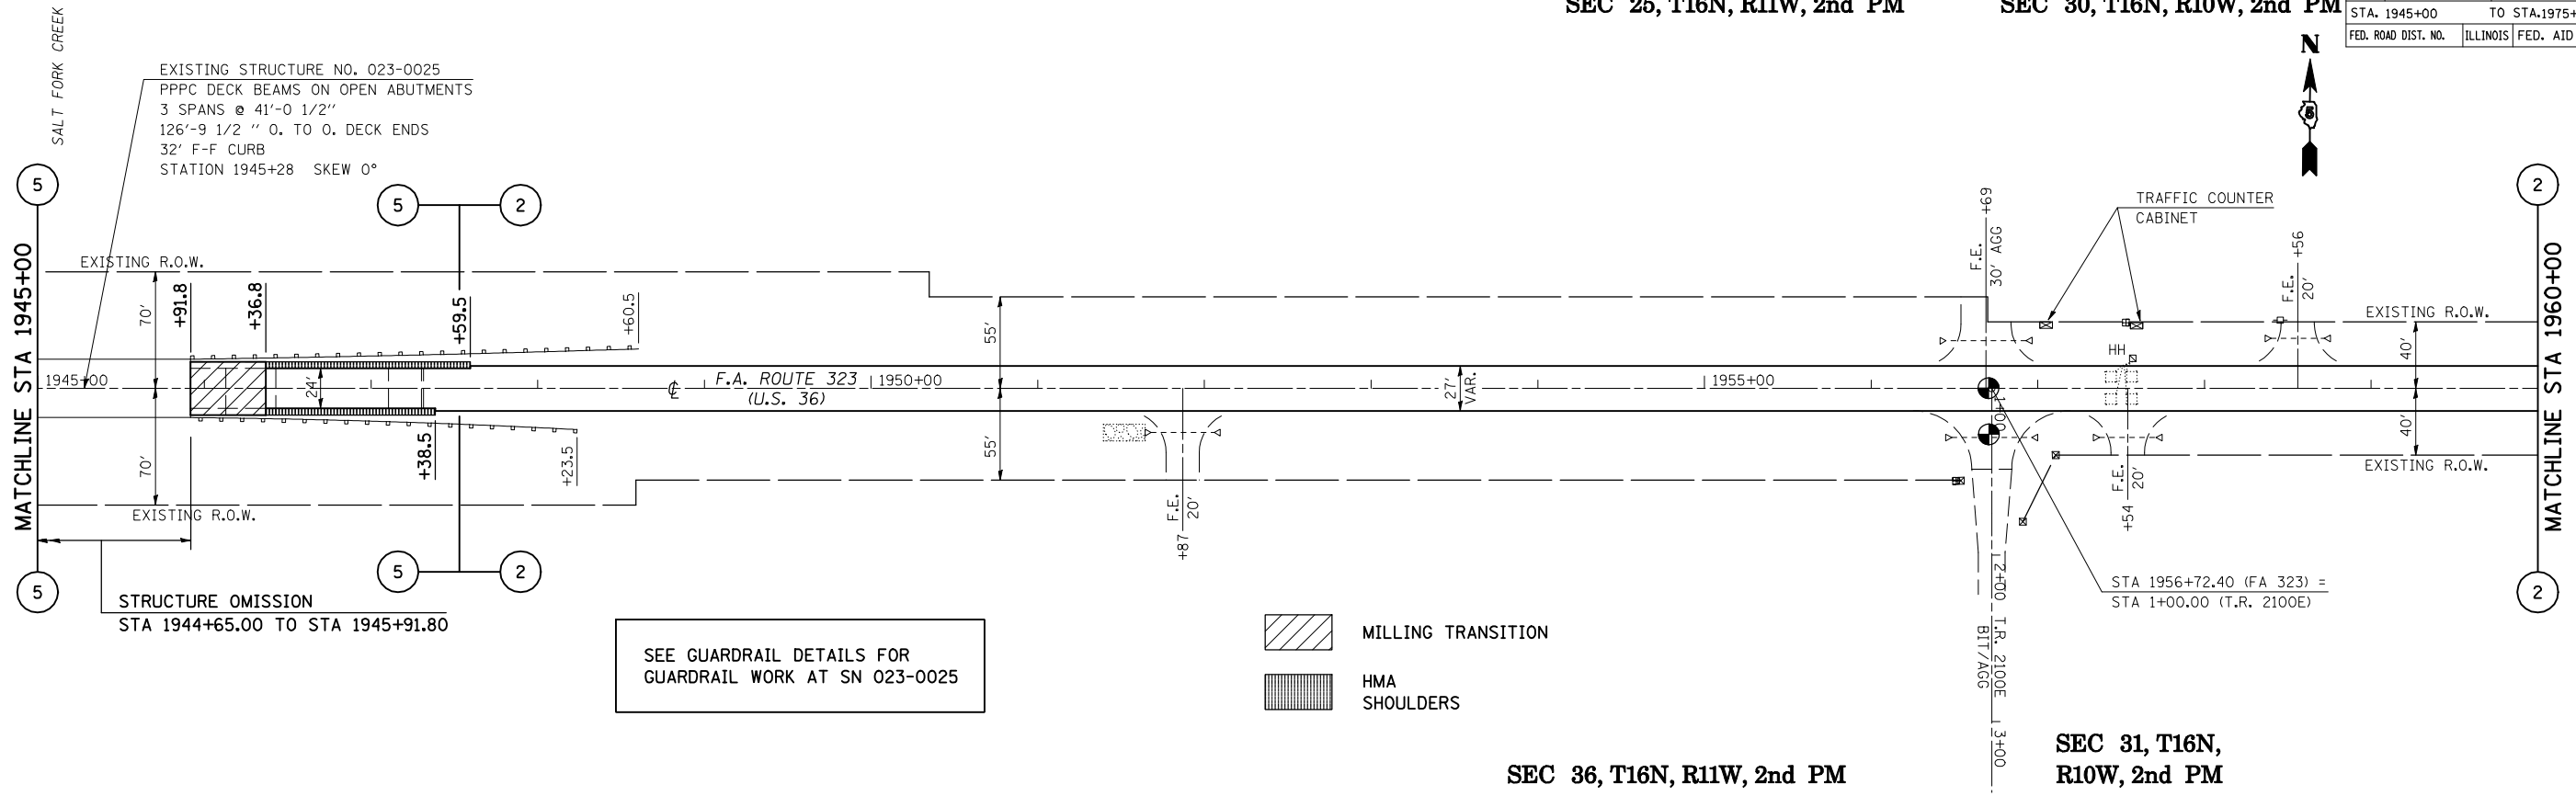


SEC 36, T16N, R11W, 2nd PM

SEC 31, T16N, R10W, 2nd PM

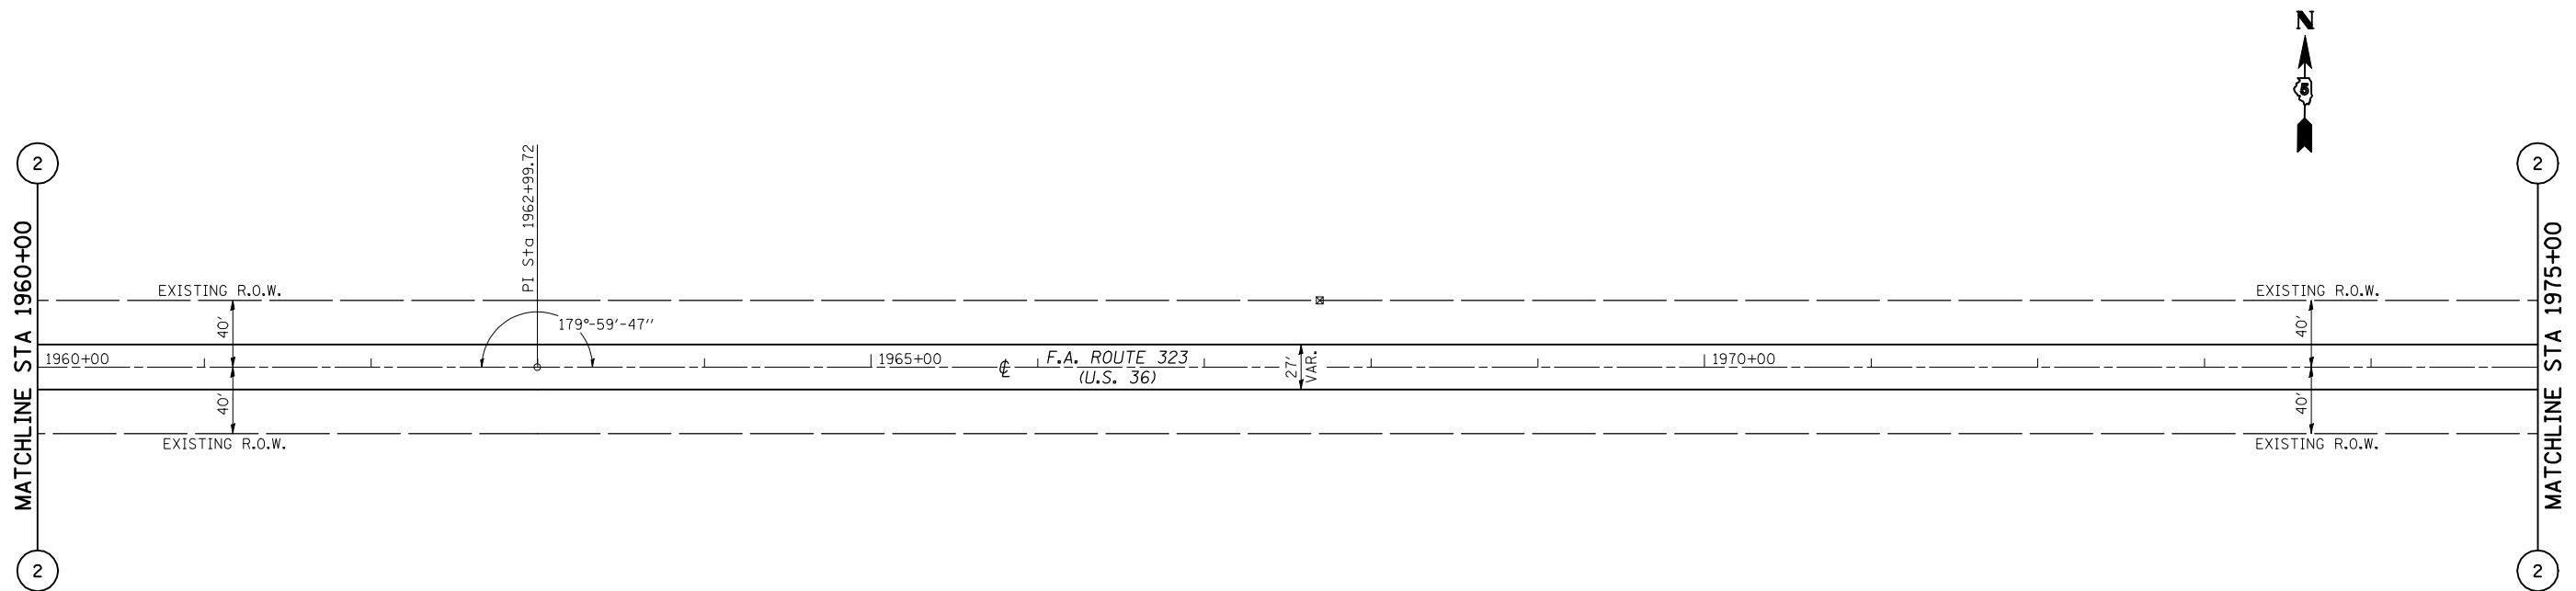

PLOT DATE = 4/4/2009
 FILE NAME = c:\p\...SHERER\JM\dms87384\70113shets.dgn
 PLOT SCALE = 1/8"=50'
 USER NAME = sherer_jm

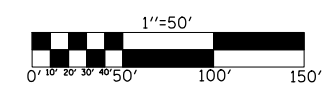

ILLINOIS DEPARTMENT OF TRANSPORTATION
PLAN SHEET
 FAP ROUTE 323 (US 36)
 SECTION (149,150)RS-3
 EDGAR COUNTY

SCALE: 1" = 50'
 DATE: 05/04/2006

DRAWN BY: CADD
 CHECKED BY: