
## DETAIL OF POROUS GRANULAR BACKFILL PAY LIMITS **CULVERT NO. 2, STATION 1818 + 71.00 S.N. 023-8063**

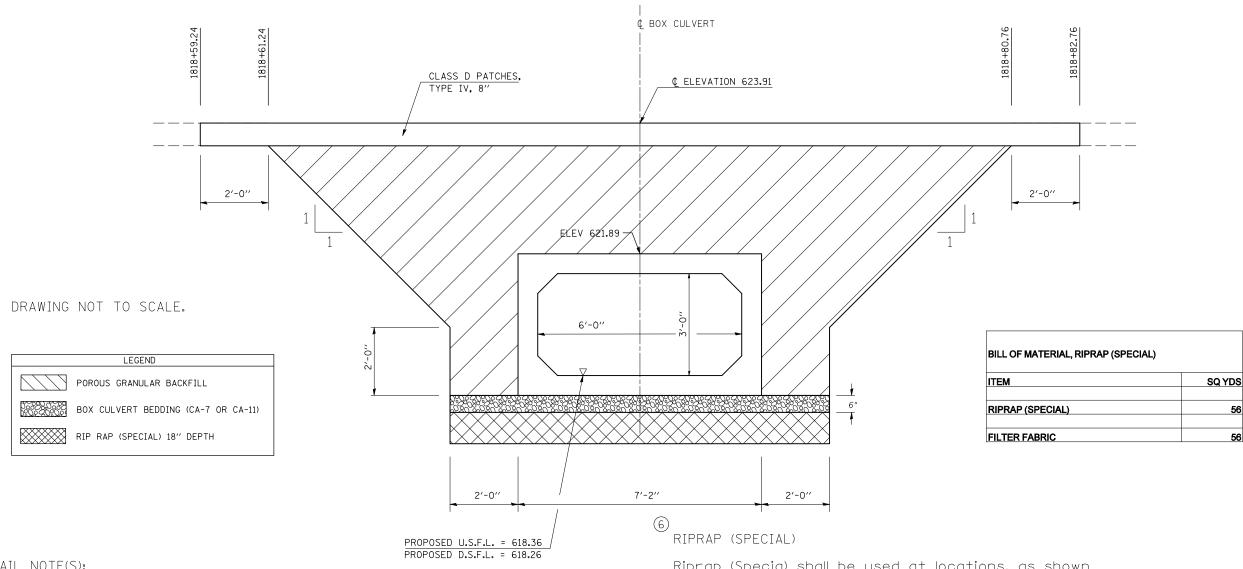

## DETAIL NOTE(S):

- (1) Porous Granular Backfill shall extend 2 ft. beyond the aggregate shoulder.
- (2) Work shown in detail shall be done according to the applicable portions of article 209 and article 540 of the Standard Specifacations.
- (3) The area to be excavated for the proposed box culvert shall be measured and paid for at the contract unit price per cubic yard for STRUCTURE EXCAVATION.
- (4) This work shall be paid for at the contract unit price per cubic yard for POROUS GRANULAR BACKFILL.
- SPACE BETWEEN BOXES SHALL BE FILLED ACCORDING TO ARTICLE 540.06 AND SHALL NOT BE PAID FOR SEPERATELY, BUT SHALL BE CONSIDERED INCIDENTAL TO THE VARIOUS PAY ITEMS ASSOCIATED WITH BOX CULVERT CONSTRUCTION.

Riprap (Specia) shall be used at locations, as shown on the plans, where A.R. Culverts are required to be undercut due to unstable soil conditions. Riprap, Special shall meet the requirements of Stone Riprap, Class A1 as described in Article 281 of the Standard Specifications. Riprap, Special shall be placed on Filter Fabric for Use with Riprap as described in Article 282 of the Standard Specifications. The excavation and removal of the unsuitable material will be included in the cost of the precast box culvert of the type and size specified.

Riprap (Specia) will not be measured for payment. This work shall be included in the contract unit price per foot for PRECAST CONC. BOX CULVERT, 6' X 3' which shall include the excavation, removal of unsuitable material, filter fabric, equipment, labor.

SHEET 6 OF 8

ILLINOIS DEPARTMENT OF TRANSPORTATION DETAIL OF POROUS GRANULAR BACKFILL PAY LIMITS - S.N. 023-8063

> **FAP ROUTE 323 (US 36)** SECTION (149,150)RS-3

EDGAR COUNTY SCALE: NOT TO SCALE DRAWN BY: JMS DATE: 06/04/2008