



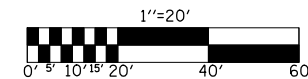
F.A.P. RTE.	SECTION	COUNTY	TOTAL SHEETS	SHEET NO.
323	(149,150)RS-3	EDGAR	83	60
STA.		TO STA.		
FED. ROAD DIST. NO.	ILLINOIS	FED. AID PROJECT		

### DETAIL OF PAVEMENT MARKING U.S. ROUTE 36

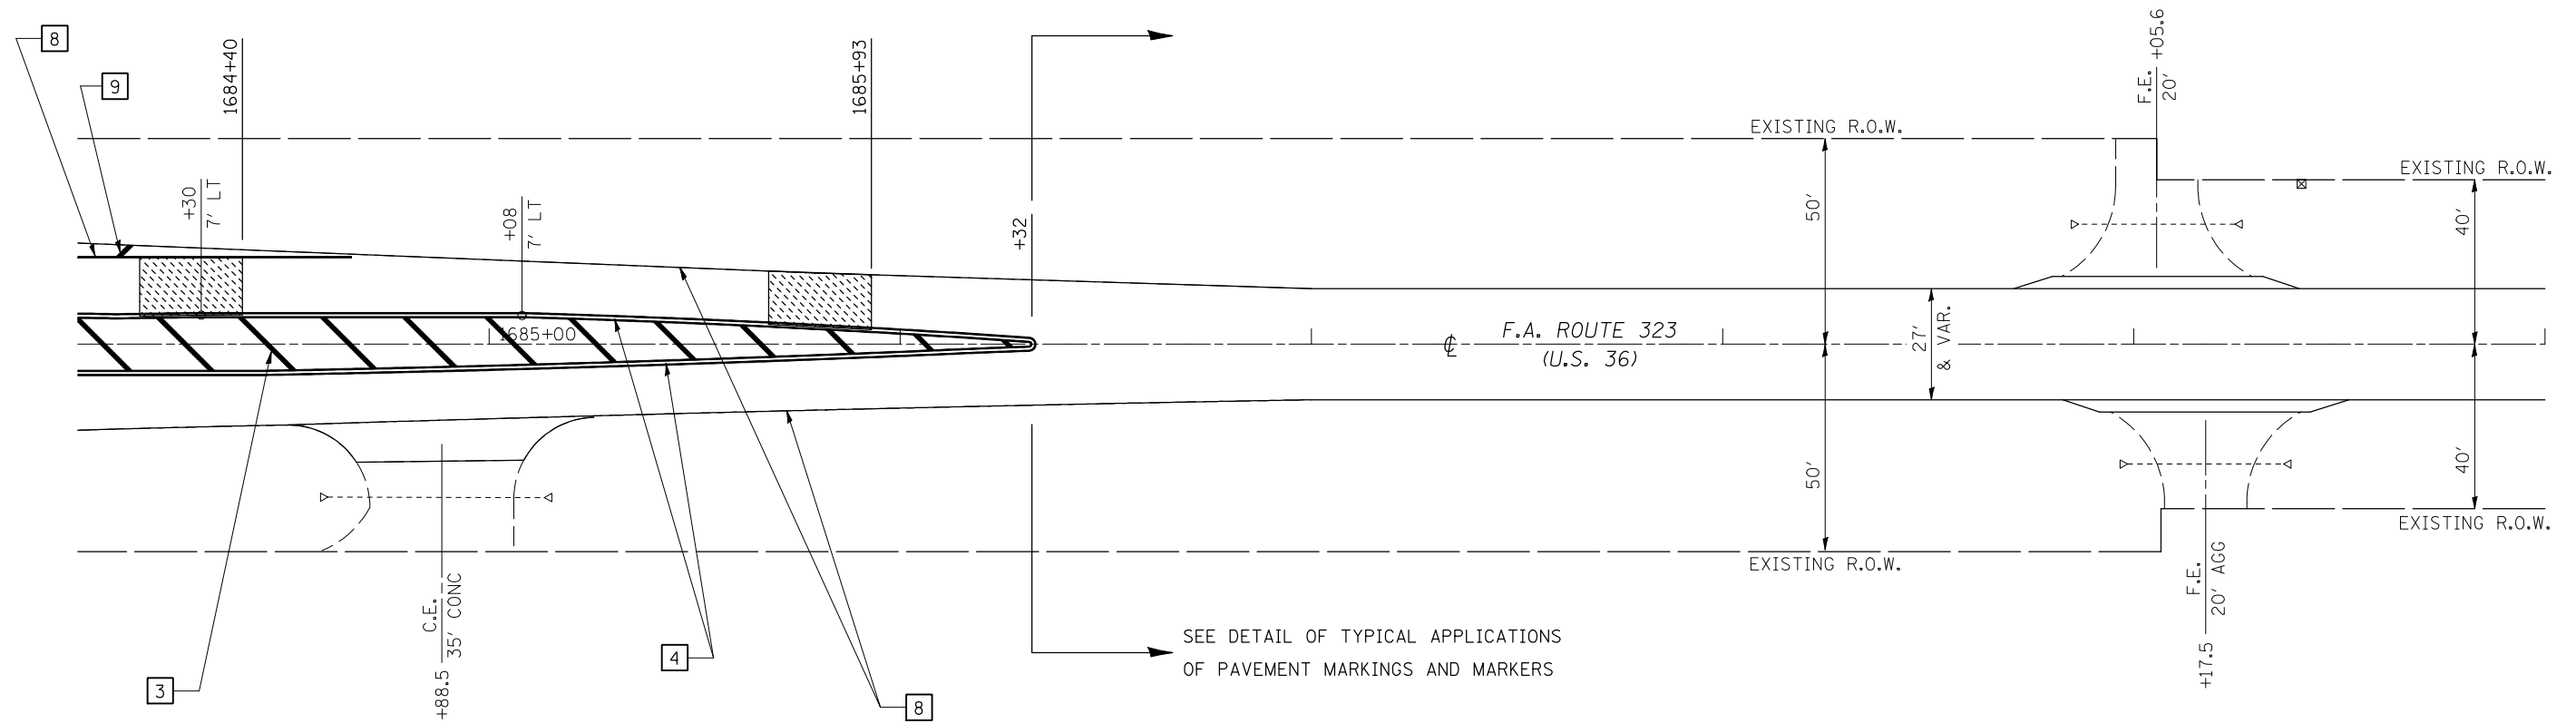

#### LEGEND

- [3] 12'' DIAGONAL (YELLOW)
- [4] 4'' DOUBLE YELLOW (NARROW)
- [8] 4'' SOLID (WHITE)
- [9] 12'' DIAGONAL (WHITE)
-  RUMBLE STRIP



ILLINOIS DEPARTMENT OF TRANSPORTATION  
**PAVEMENT MARKING &  
 RUMBLE STRIP DETAILS**  
 FAP ROUTE 323 (US 36)  
 SECTION (149,150)RS-3  
 EDGAR COUNTY

SCALE: 1" = 20' DRAWN BY: CADD  
 DATE: 05/30/2006 CHECKED BY: