


F.A.P. RTE.	SECTION	COUNTY	TOTAL SHEETS	SHEET NO.
323	(149,150)RS-3	EDGAR	83	68
STA. 1701+00.00 TO STA. 1701+40.00				
FED. ROAD DIST. NO. ILLINOIS FED. AID PROJECT				

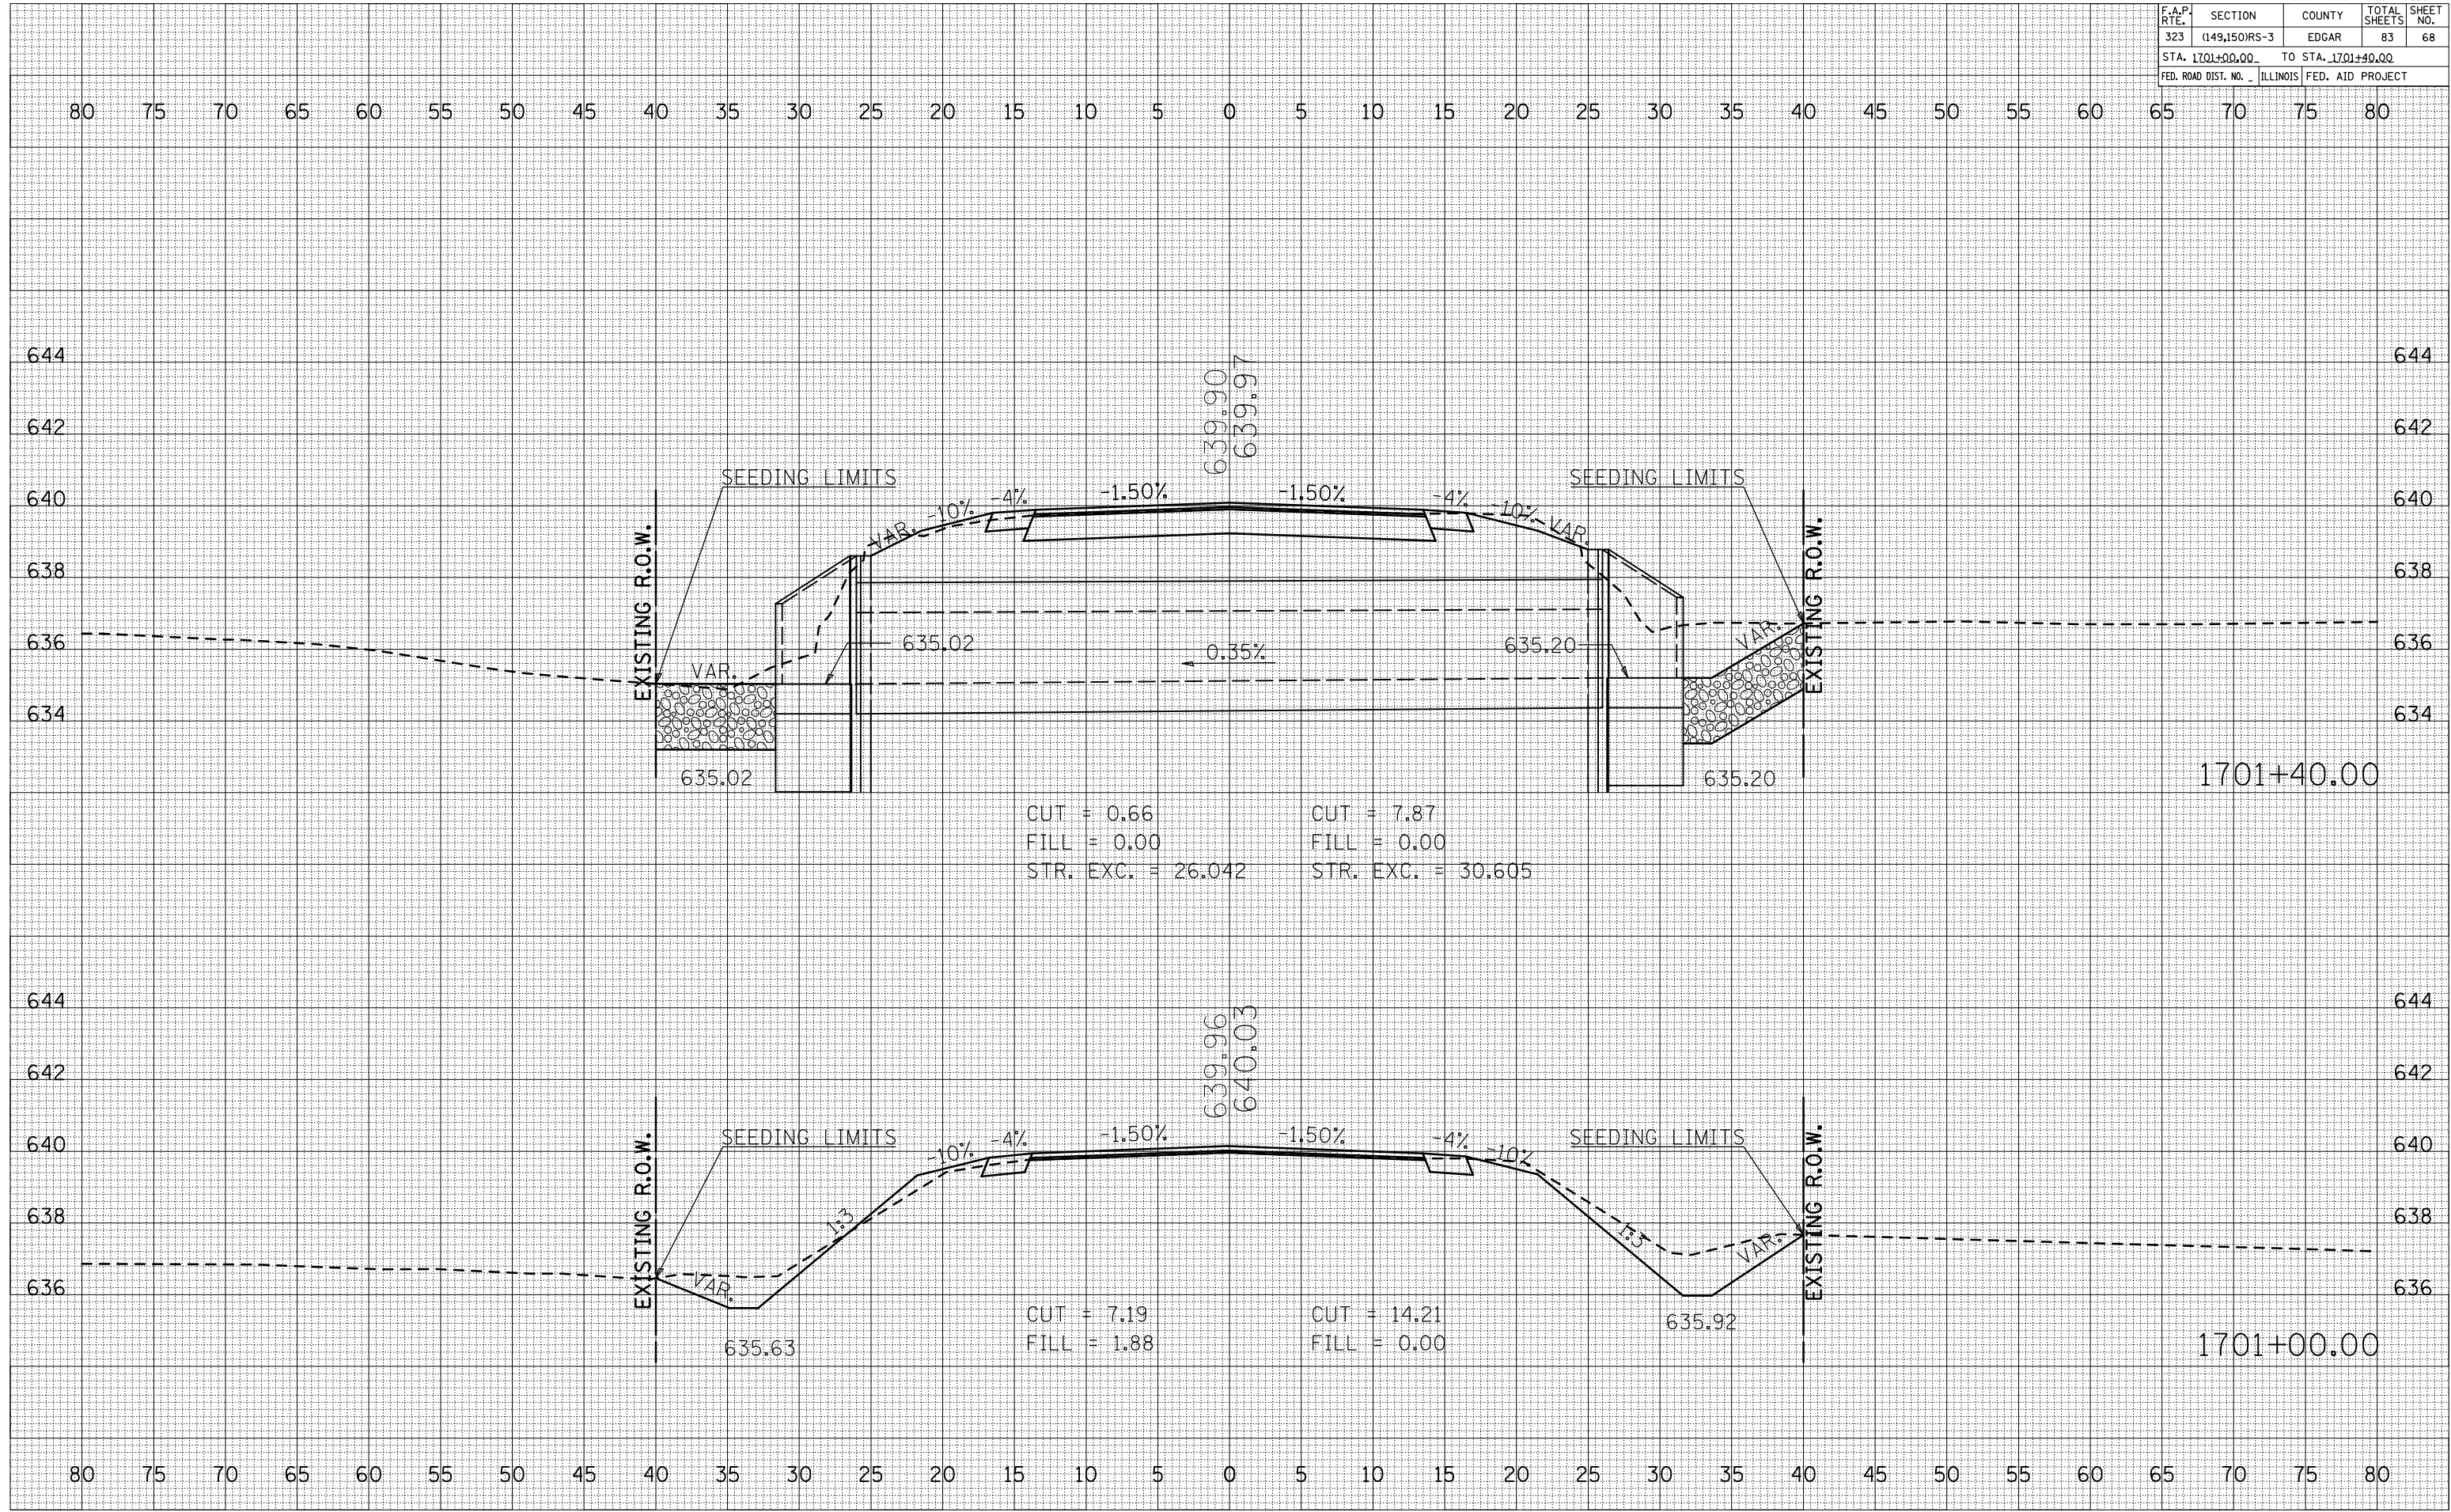

CUT = 0.66	CUT = 7.87
FILL = 0.00	FILL = 0.00
STR. EXC. = 26.042	STR. EXC. = 30.605

CUT = 7.19	CUT = 14.21
FILL = 1.88	FILL = 0.00

DATE	
BY	
NO.	
FINAL SURVEY	
SURVEYED	
PLOTTED	
NOTE BOOK	
AREAS CHECKED	

DATE	
BY	
NO.	
ORIGINAL SURVEY	
SURVEYED	
PLOTTED	
NOTE BOOK	
AREAS CHECKED	

PLOT DATE = 4/1/2009
 FILE NAME = 10150281.DWG
 PLOT SCALE = 1/8" = 10' IN.
 USER NAME = shier-jm