


F.A.P. RTE.	SECTION	COUNTY	TOTAL SHEETS	SHEET NO.
323	(149,150)RS-3	EDGAR	83	79
STA. 1832+00.00		TO STA. 1832+50.00		
FED. ROAD DIST. NO. _ ILLINOIS FED. AID PROJECT				

BY	DATE

NO.	AREAS CHECKED

BY	DATE

NO.	AREAS CHECKED

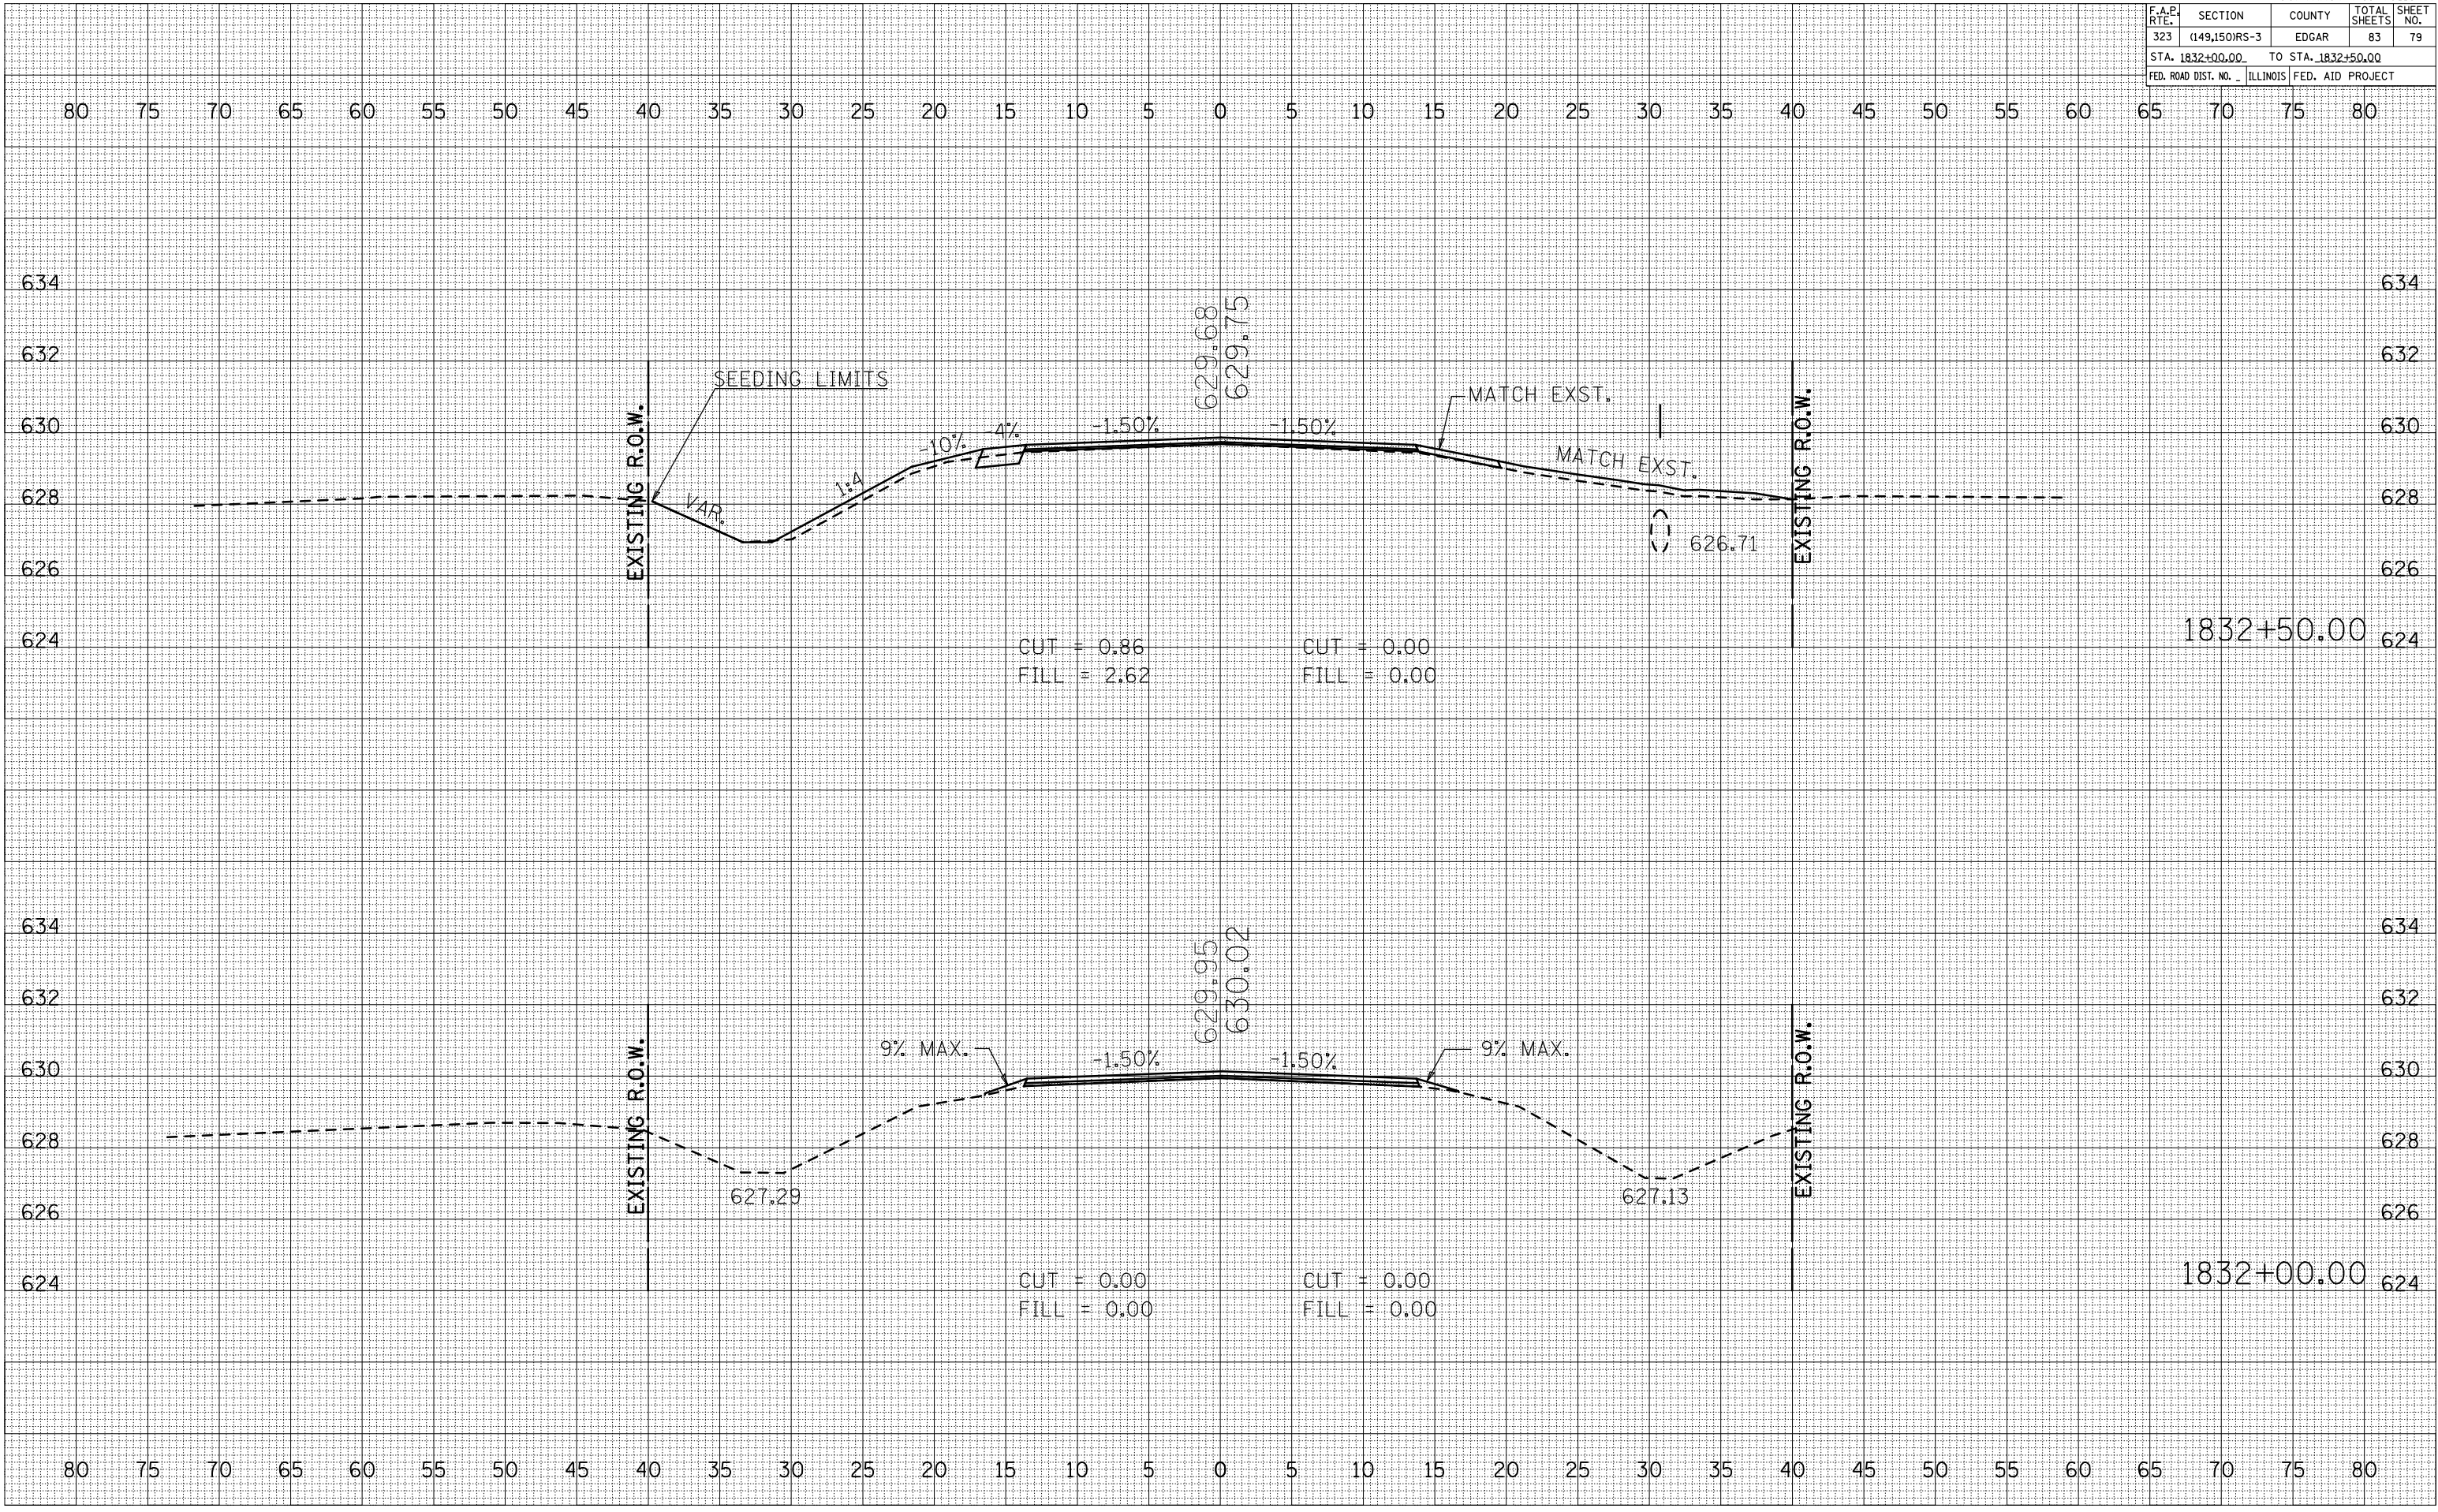

PLOT DATE = 4/1/2009
 FILE NAME = I:\PROJECTS\SHERIDAN\1832\1832-79.dwg
 PLOT SCALE = 1/8" = 1' IN.
 USER NAME = sher-dm