



EXISTING TYPICAL CROSS SECTION ①

STATION TO STATION
 437+70.00 476+50.00 (BK) = 477+00.00 (AH)
 477+00.00 510+50.00 ②

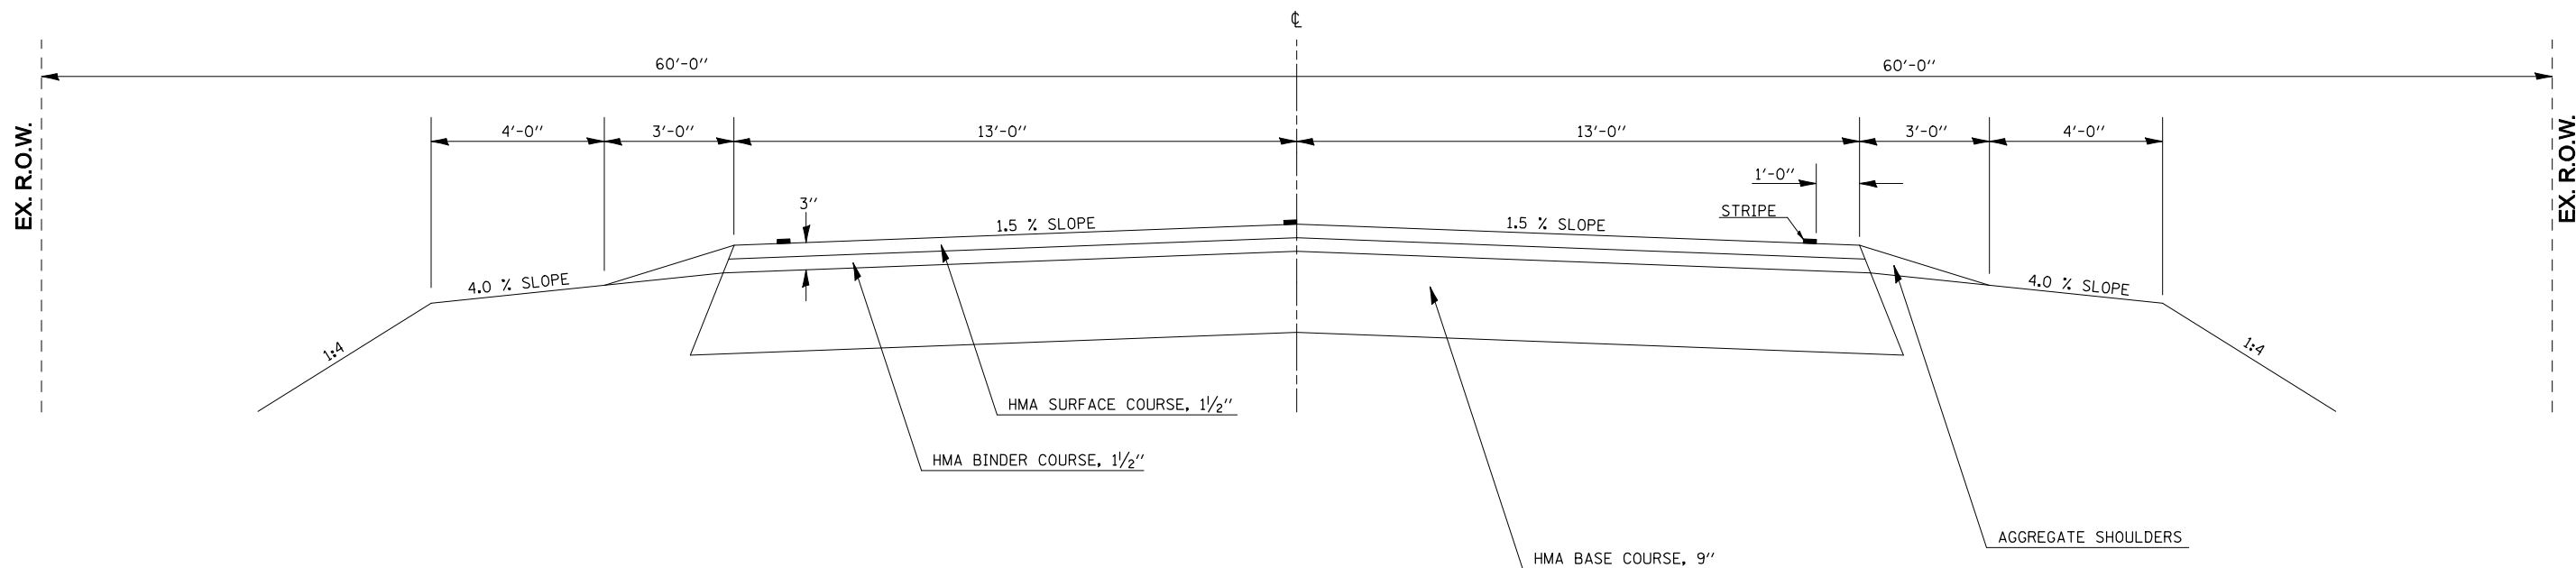

EXISTING TYPICAL CROSS SECTION ②

STATION TO STATION
 ① 510+50.00 514+00.00 (BK) = 2018+00.00 (AH)
 2018+00.00 1942+89.86 ③

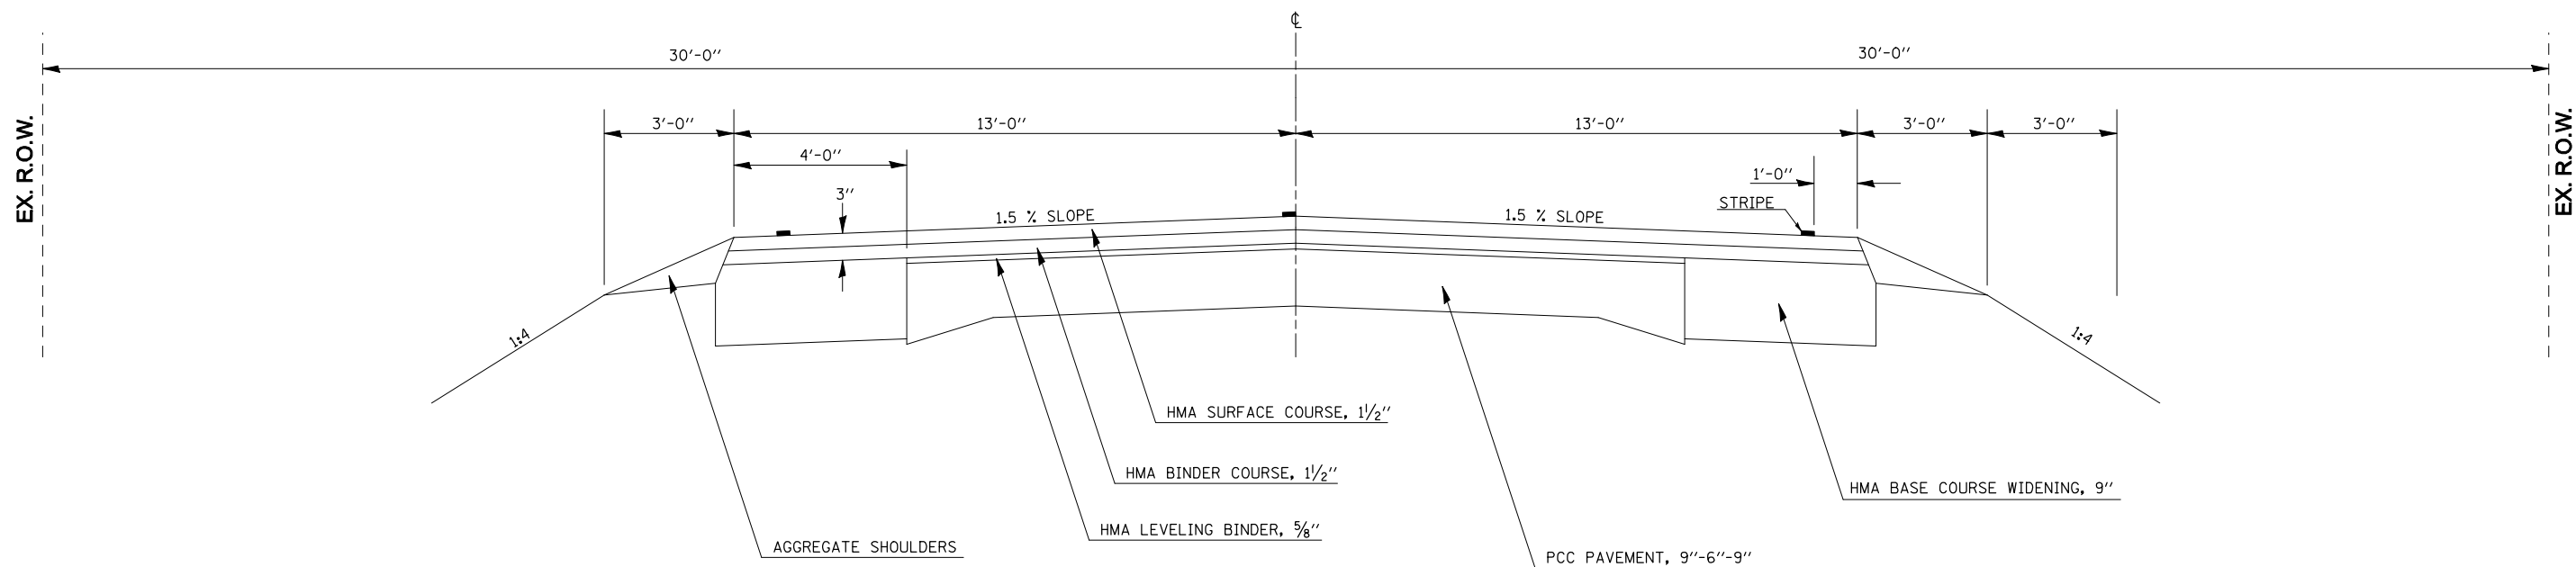

FILE NAME =	USER NAME = carrollrt	DESIGNED -	REVISED -
ct:\pwork\pwidot\CARROLLRT\d0104712\70509\typicals.dgn		DRAWN -	REVISED -
PLOT SCALE = 40.0000' / IN.		CHECKED -	REVISED -
PLOT DATE = 4/3/2009		DATE -	REVISED -

STATE OF ILLINOIS
 DEPARTMENT OF TRANSPORTATION

EXISTING TYPICAL CROSS SECTIONS

SCALE: SHEET NO. OF SHEETS STA. TO STA.

F.A.P. RTE.	SECTION	COUNTY	TOTAL SHEETS	SHEET NO.
693	(21,22)R,RS-1	MCLEAN	105	7
CONTRACT NO. 70509				
FED. ROAD DIST. NO. ILLINOIS FED. AID PROJECT				