



EXISTING TYPICAL CROSS SECTION ③

STATION	TO	STATION
② 1942+89.86		④ 1860+00.00
④ 1846+00.00		④ 1729+00.00
④ 1708+00.00		⑤ 1661+39.20

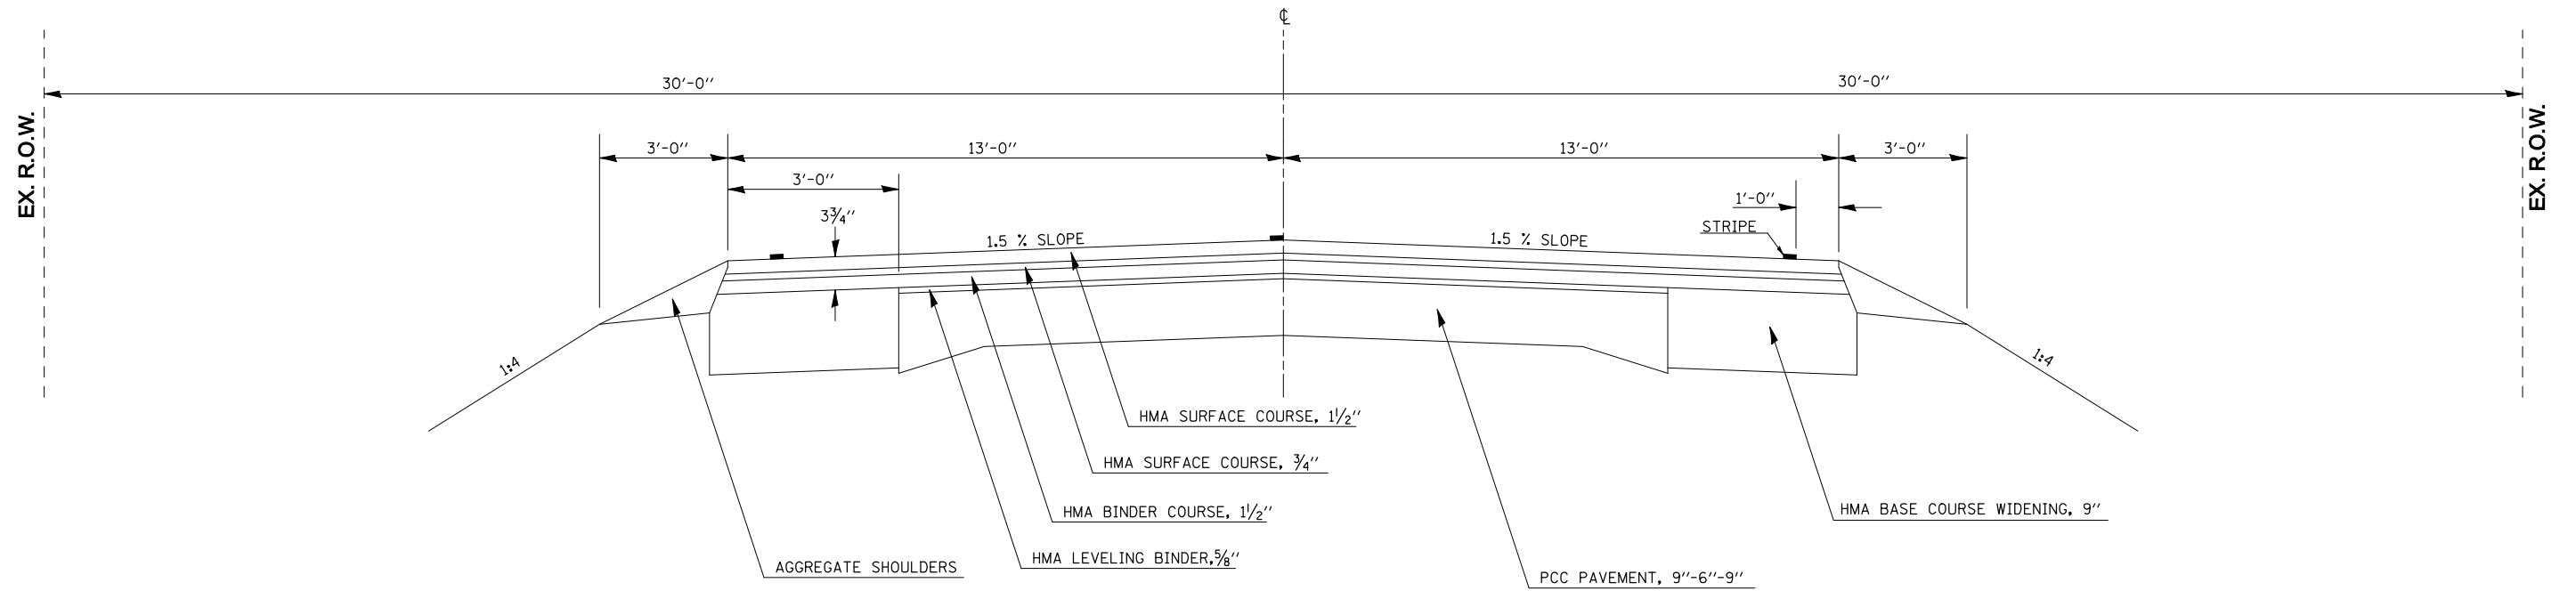

EXISTING TYPICAL CROSS SECTION ④

STATION	TO	STATION
③ 1860+00.00		③ 1846+00.00
③ 1729+00.00		③ 1708+00.00

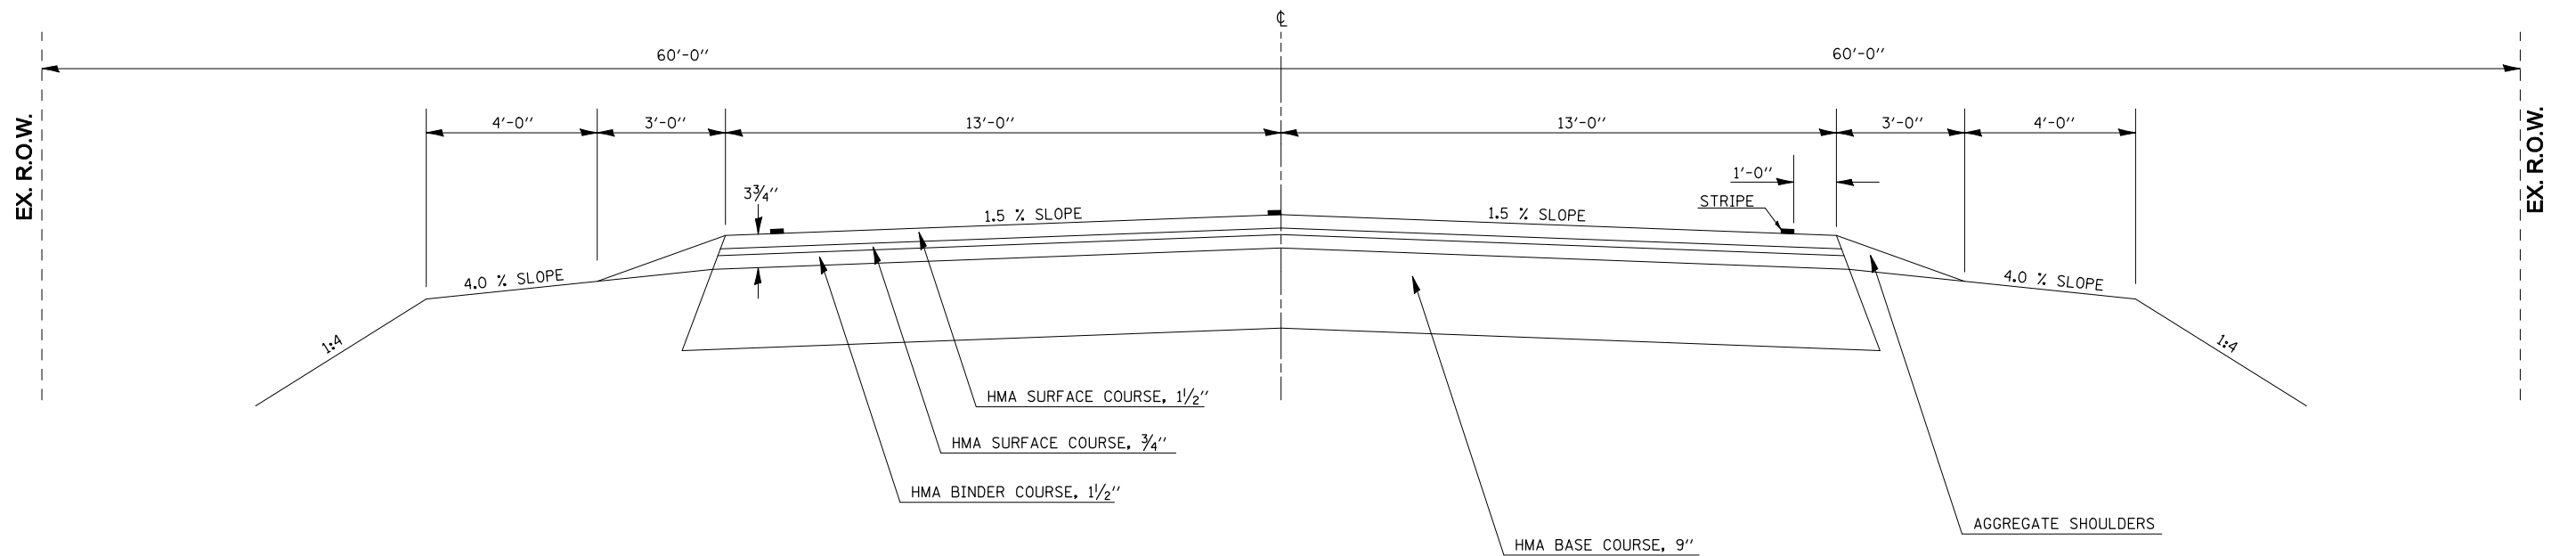

FILE NAME =	USER NAME = carrollrt	DESIGNED -	REVISED -
ct:\pw\work\PWIDOT\CARROLLRT\d0104712\70509\typicals.dgn		DRAWN -	REVISED -
PLOT SCALE = 40.0000' / IN.		CHECKED -	REVISED -
PLOT DATE = 4/3/2009		DATE -	REVISED -

STATE OF ILLINOIS
DEPARTMENT OF TRANSPORTATION

EXISTING TYPICAL CROSS SECTIONS

SCALE: SHEET NO. OF SHEETS STA. TO STA.

F.A.P. RTE.	SECTION	COUNTY	TOTAL SHEETS	SHEET NO.
693	(21,22)R,RS-1	MCLEAN	105	8
CONTRACT NO. 70509				
FED. ROAD DIST. NO. ILLINOIS FED. AID PROJECT				