


EXISTING TYPICAL CROSS SECTION ⑤

STATION TO STATION
 ③ 1661+39.20 1658+32.57 (BK)=1658+28.53 (AH)
 1658+28.53 1565+44.00

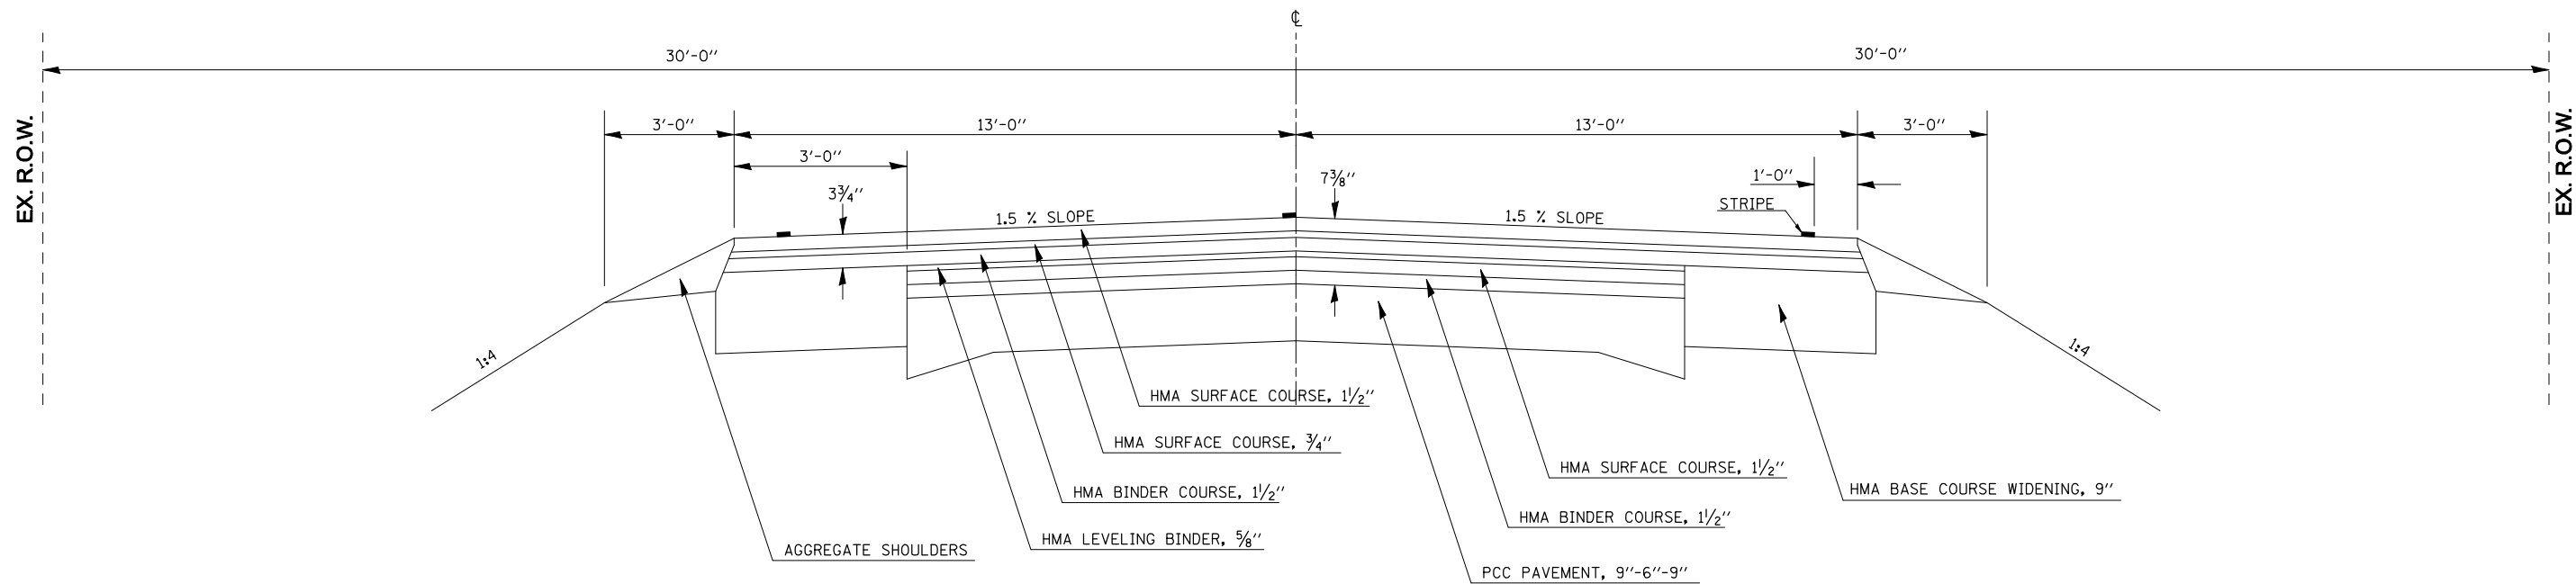

FILE NAME =	USER NAME = carrollrt	DESIGNED -	REVISED -
ct:\pw\work\PIWIDOT\CARROLLRT\d0104712\70509\typicals.dgn		DRAWN -	REVISED -
		CHECKED -	REVISED -
		DATE -	REVISED -

**STATE OF ILLINOIS
DEPARTMENT OF TRANSPORTATION**

EXISTING TYPICAL CROSS SECTIONS

SCALE: SHEET NO. OF SHEETS STA. TO STA.

F.A.P. RTE.	SECTION	COUNTY	TOTAL SHEETS	SHEET NO.
693	(21,22)R,RS-1	MCLEAN	105	9
FED. ROAD DIST. NO. ILLINOIS FED. AID PROJECT			CONTRACT NO. 70509	