


DATE	
BY	
SURVEYED	
PLOTTED	
TEMPLATE	
NOTE BOOK	
AREAS	
CHECKED	
NO.	

DATE	
BY	
SURVEYED	
PLOTTED	
TEMPLATE	
NOTE BOOK	
AREAS	
CHECKED	
NO.	

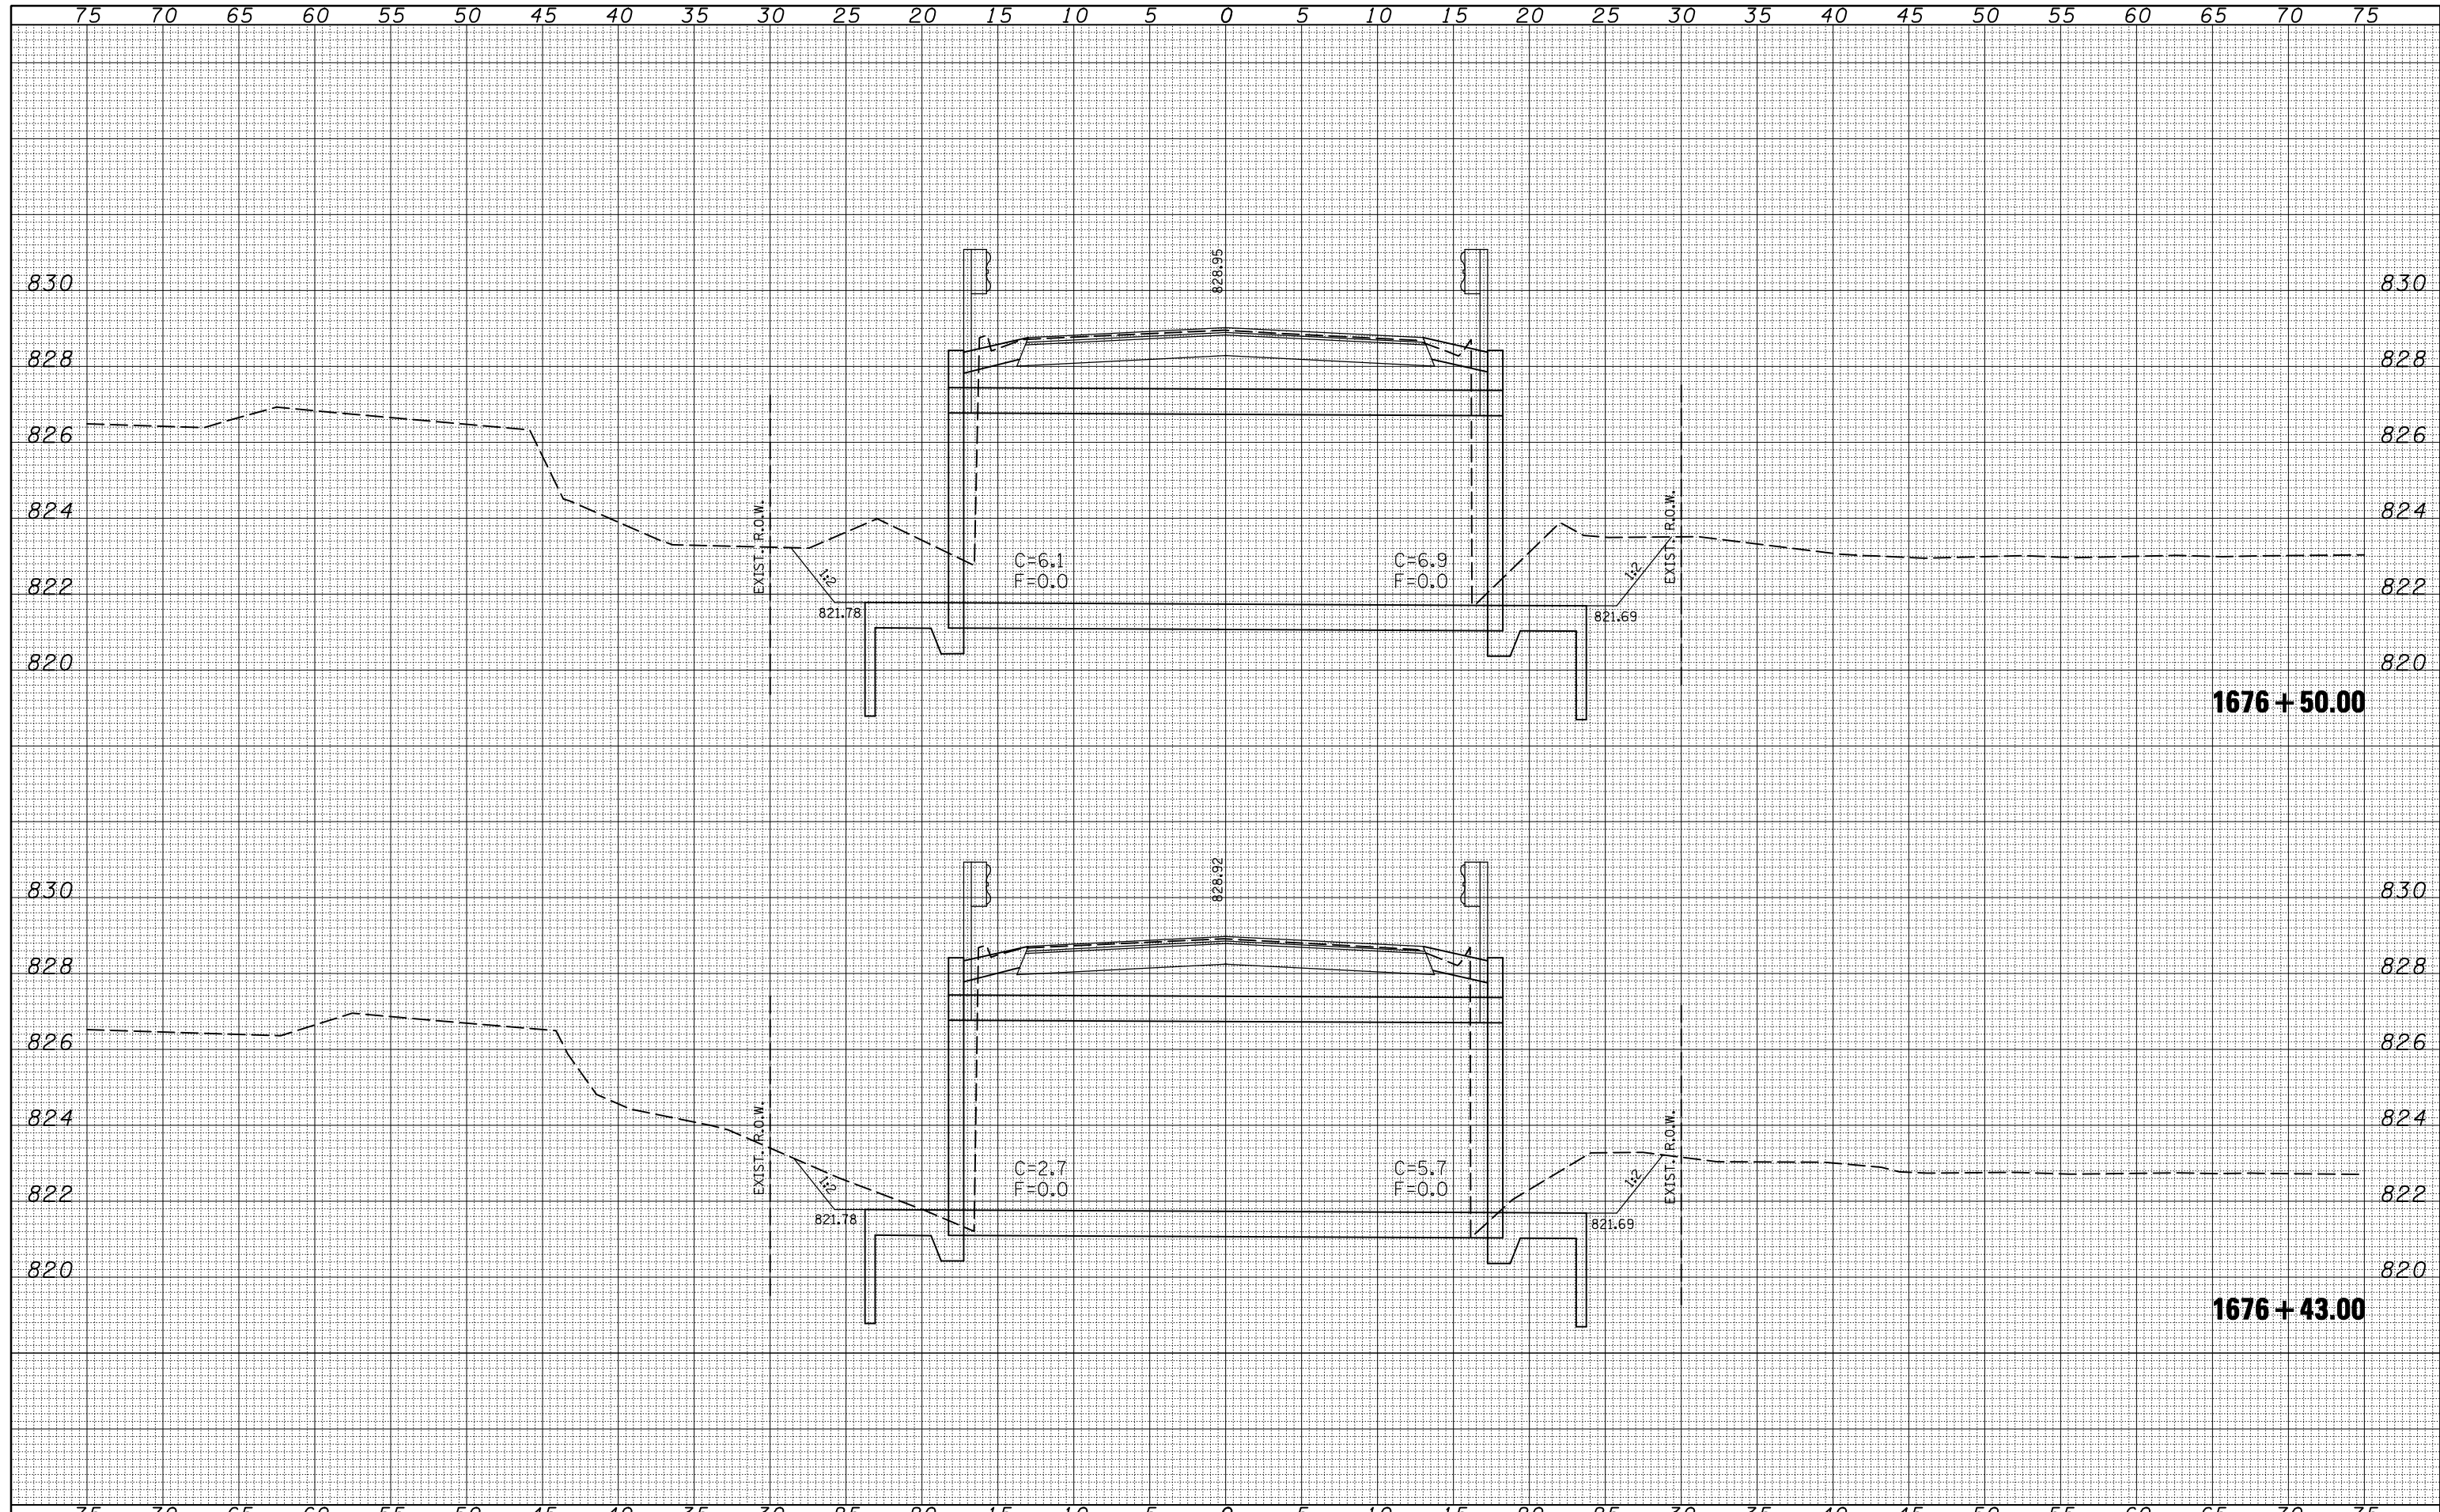

FILE NAME =	USER NAME = corrollrt	DESIGNED -	REVISED -	STATE OF ILLINOIS DEPARTMENT OF TRANSPORTATION	CROSS SECTIONS			F.A.P. RTE.	SECTION	COUNTY	TOTAL SHEETS	SHEET NO.
ca:\pw\work\PWIDOT\CARROLLRT\d0104712\70509XSSheets-sh1.dgn		DRAWN -	REVISED -		693	(21,22)R,RS-1	MCLEAN	105	53			
PLOT SCALE = 10.0000 ' / IN.		CHECKED -	REVISED -		SCALE:			SHEET NO.	OF	SHEETS	STA. 1676+43.00 TO STA. 1676+50.00	CONTRACT NO. 70509
PLOT DATE = 4/1/2009		DATE -	REVISED -		ILLINOIS FED. AID PROJECT							