


BY	DATE

ORIGINAL SURVEY	SURVEYED	DATE
NOTE BOOK NO.	PLOTTED	
	TEMPLATE	
	AREAS CHECKED	

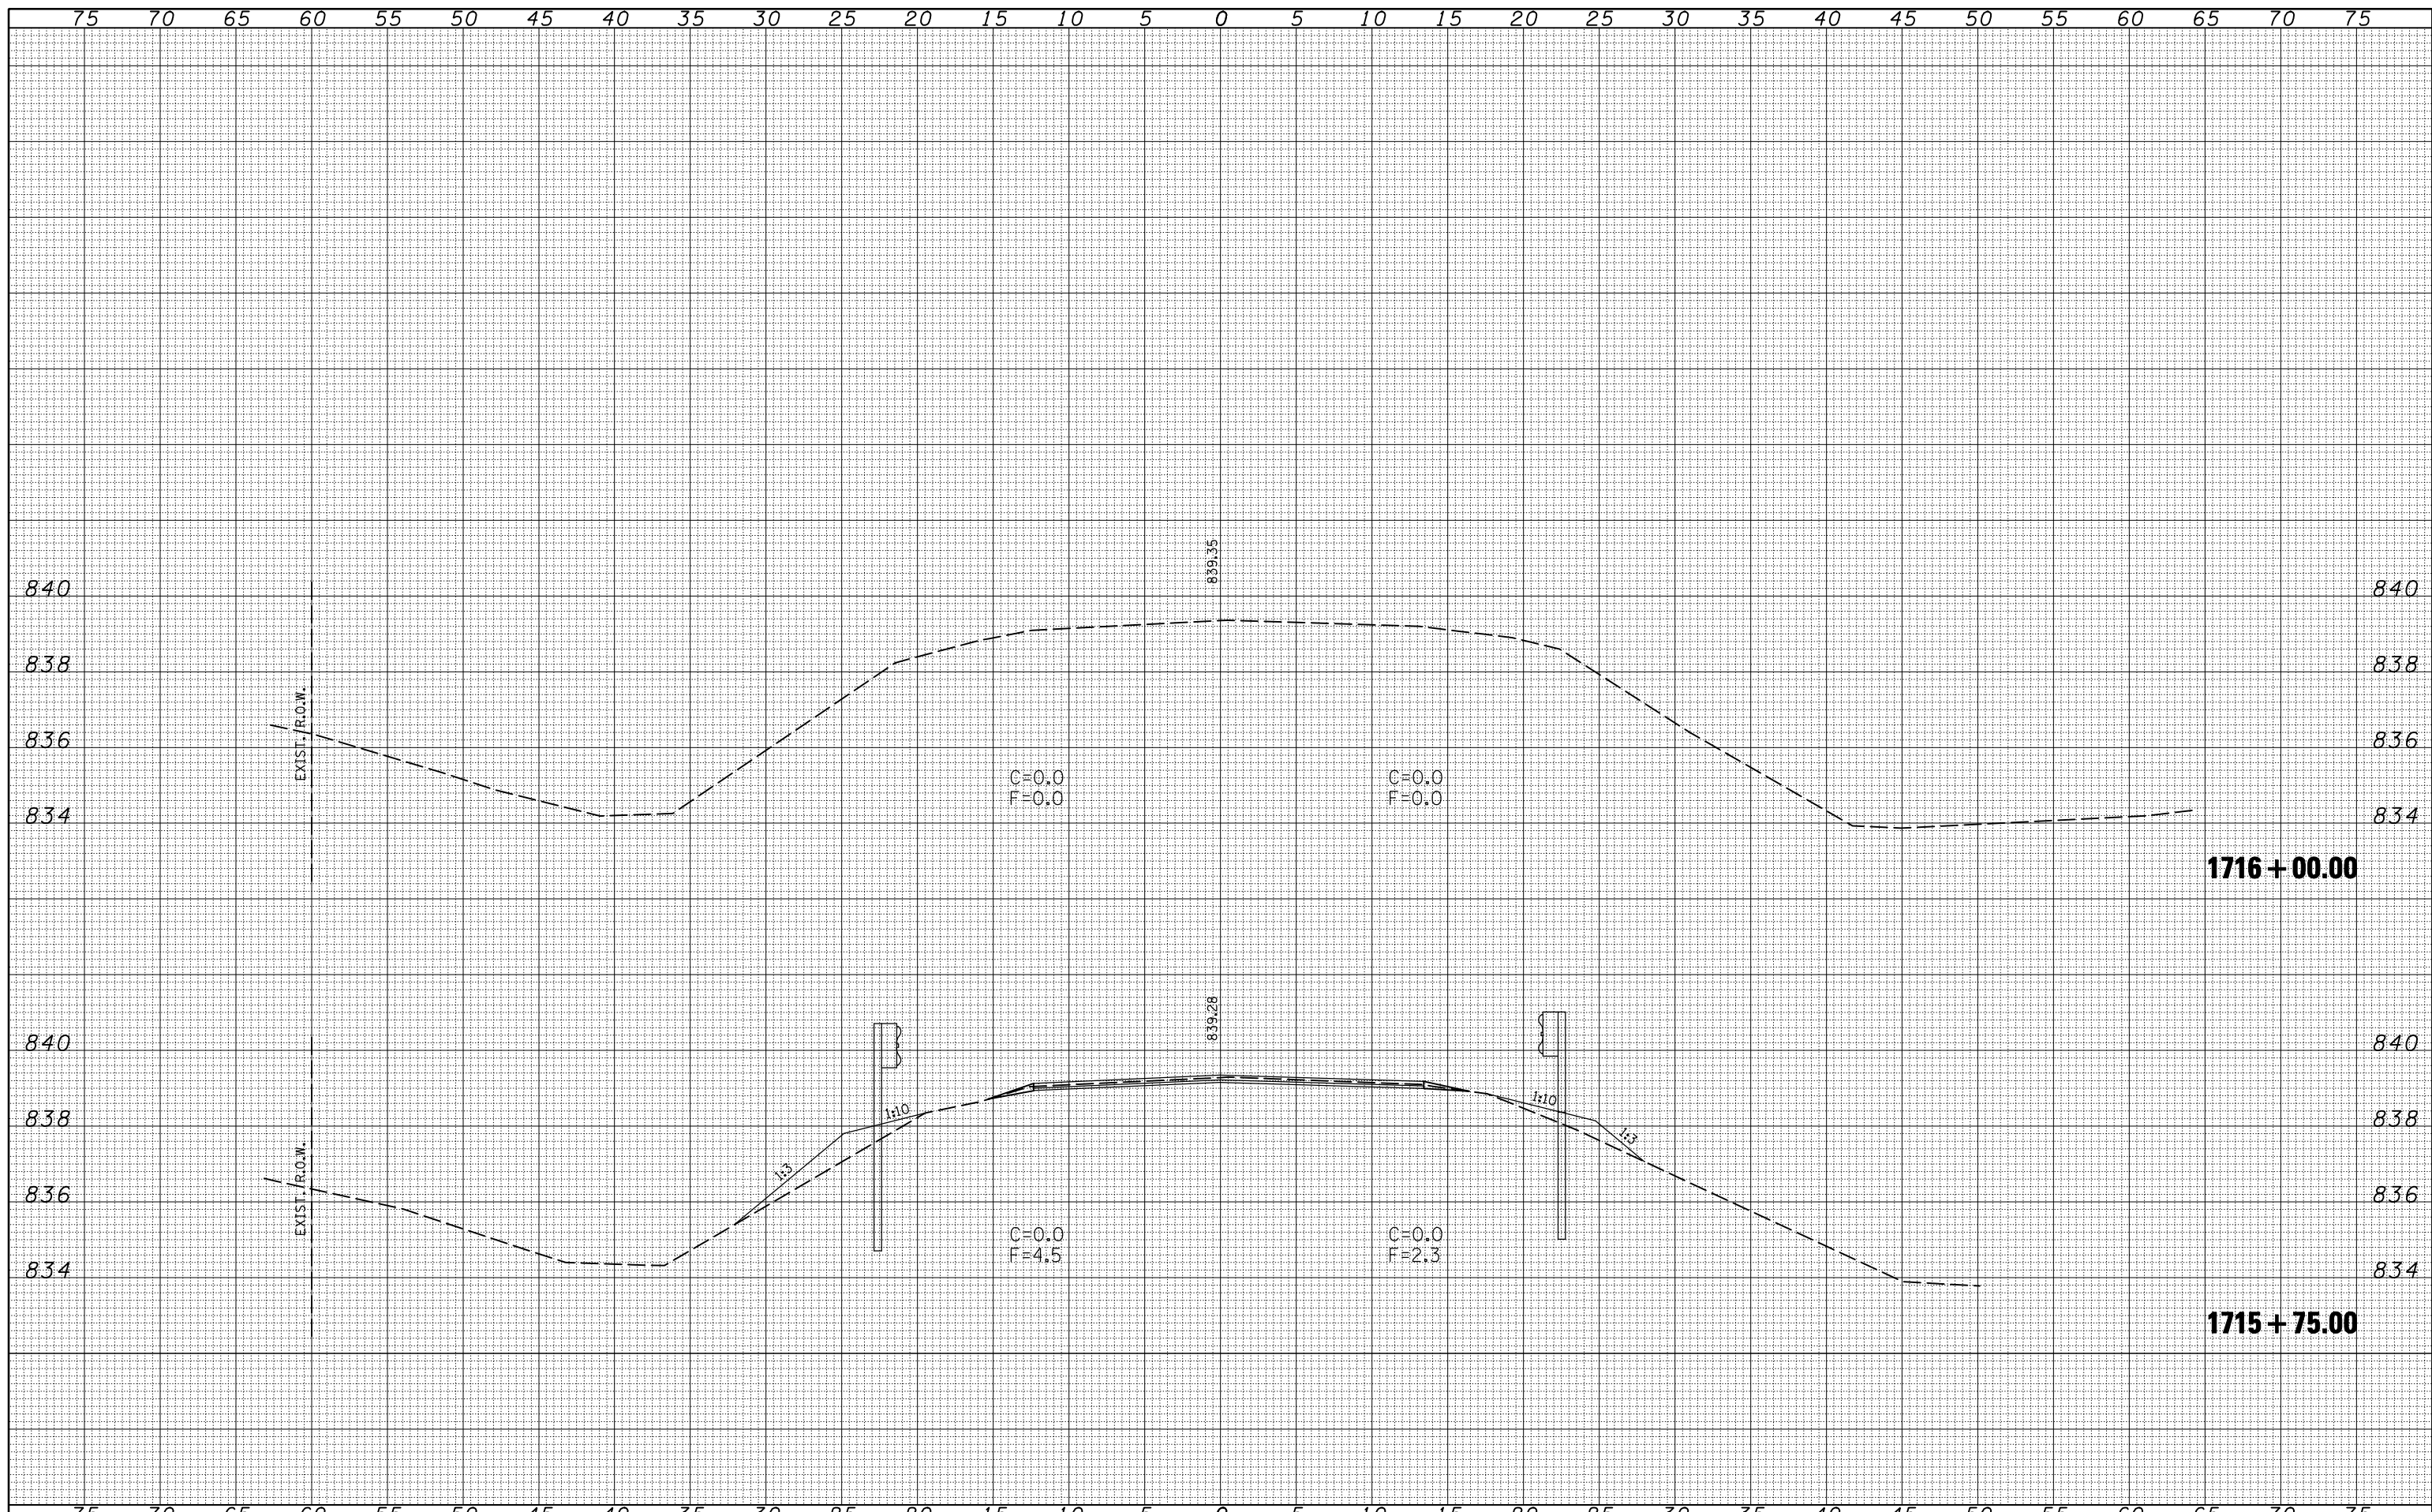

FILE NAME =		USER NAME = carrollrt		DESIGNED -		REVISED -		STATE OF ILLINOIS DEPARTMENT OF TRANSPORTATION	CROSS SECTIONS			F.A.P. RTE.	SECTION	COUNTY	TOTAL SHEETS	SHEET NO.	
c:\pw\work\PWIDOT\CARROLLRT\0104712\70509\XSSheets.sht.dgn		DRAWN -		REVISED -		REVISED -			693	(21,22)R,RS-1	MCLEAN	105	59				
PLOT SCALE = 10.0000' / IN.				CHECKED -		REVISED -		SCALE:	SHEET NO.	OF	SHEETS	STA. 1715+75.00	TO STA. 1716+00.00	CONTRACT NO. 70509			
PLOT DATE = 4/3/2009				DATE -		REVISED -		ILLINOIS FED. AID PROJECT									