


75 70 65 60 55 50 45 40 35 30 25 20 15 10 5 0 5 10 15 20 25 30 35 40 45 50 55 60 65 70 75

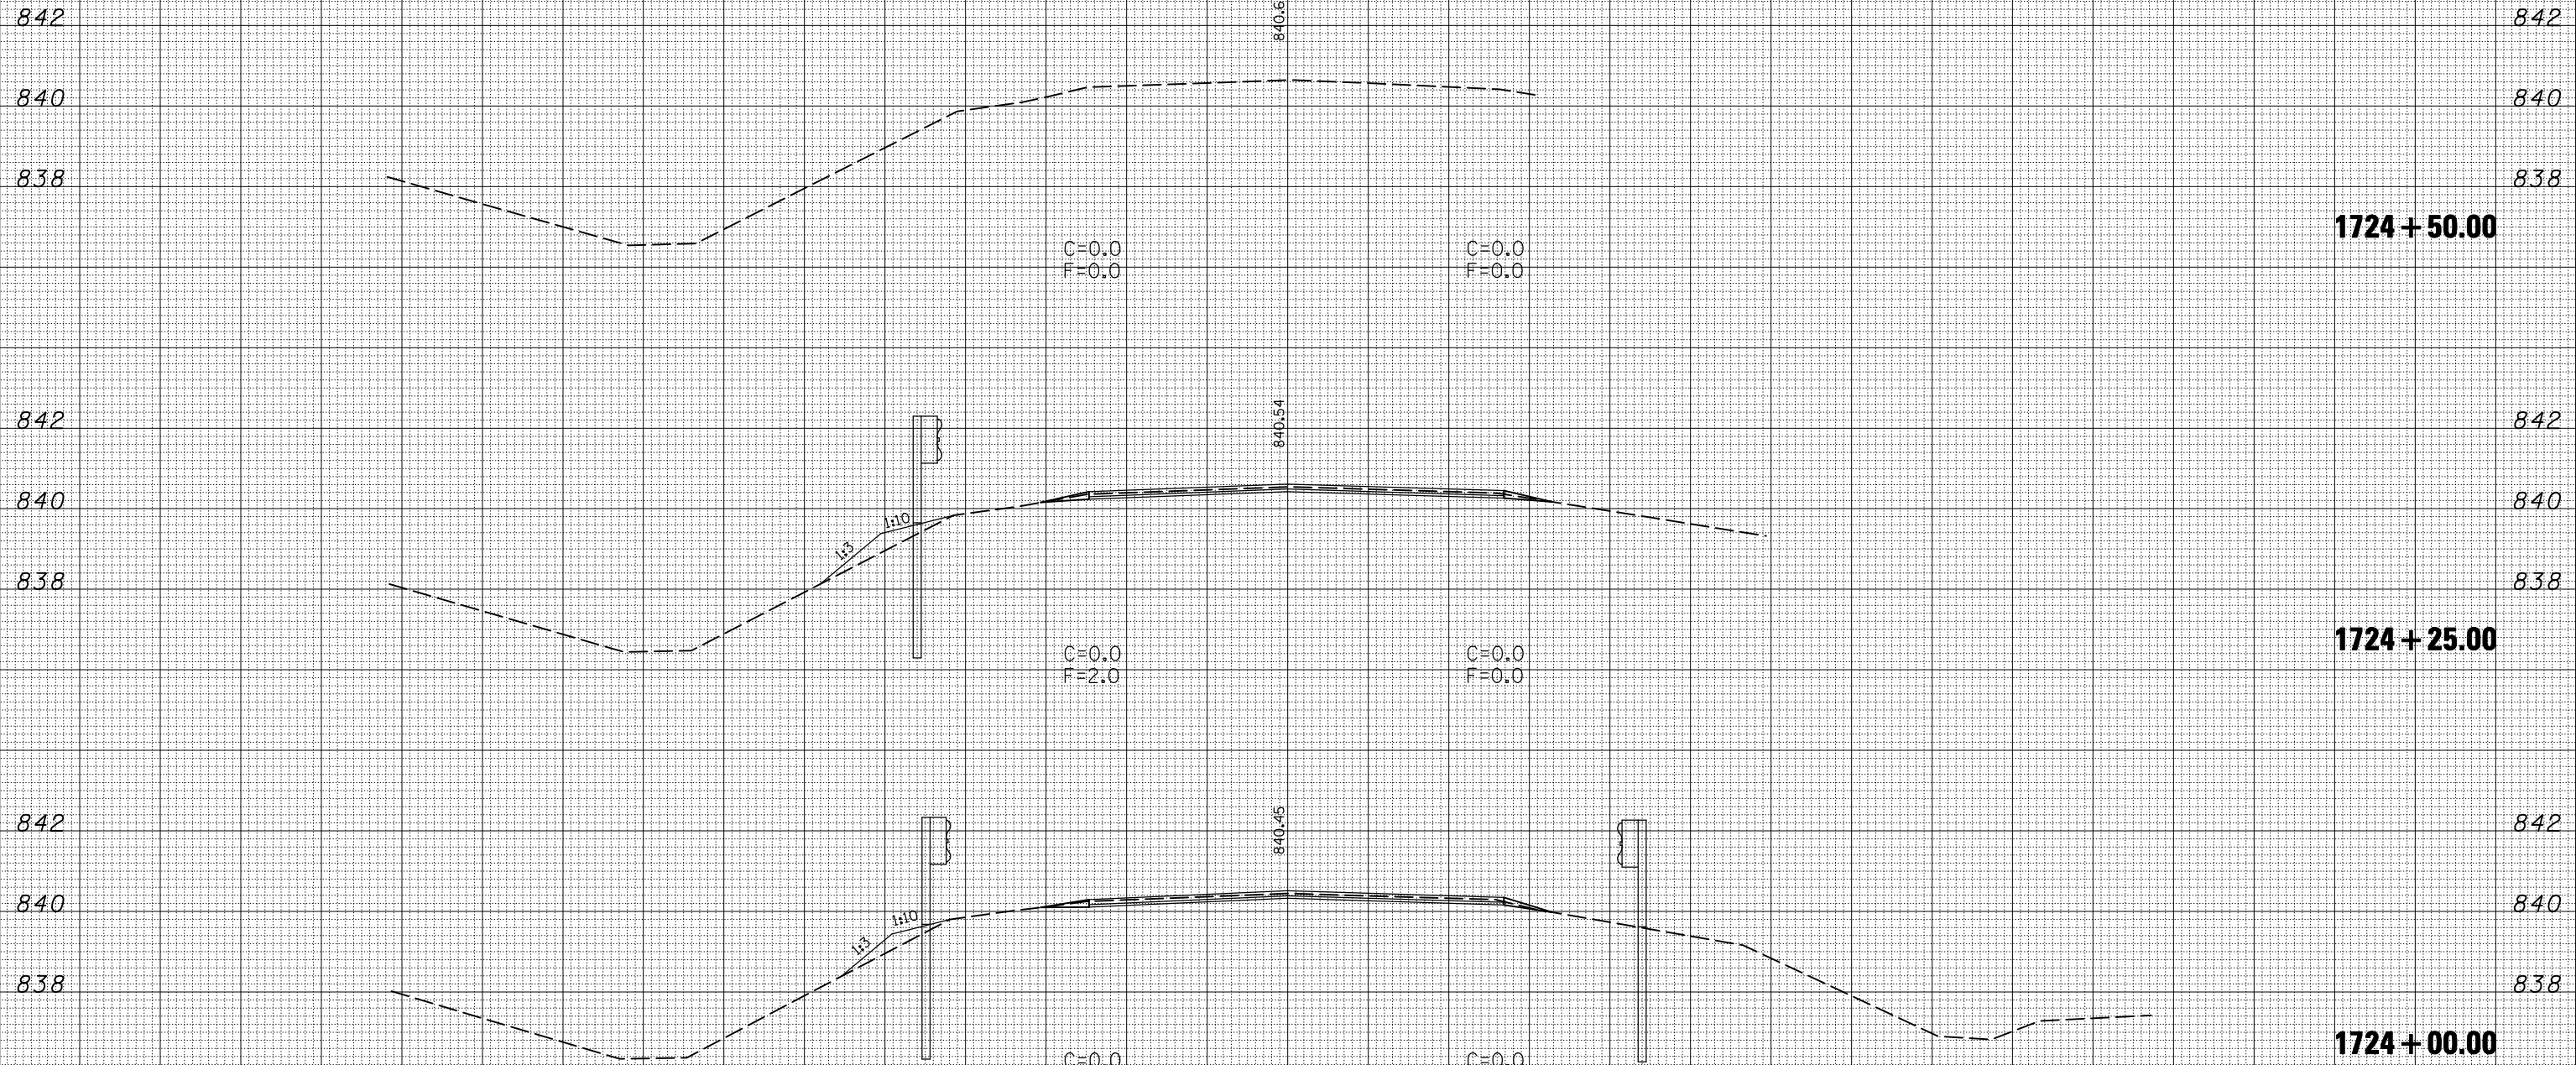

BY	DATE

BY	DATE

FILE NAME =
 c:\pwwork\PWIDOT\CARROLLRT\d0104712\70509XSS\sheet-sh1.dgn

USER NAME = carroll-rt
 DRAWN -
 CHECKED -
 DATE -

DESIGNED -
 DRAWN -
 CHECKED -
 DATE -

REVISED -
 REVISÉ -
 REVISED -
 REVISED -

**STATE OF ILLINOIS
 DEPARTMENT OF TRANSPORTATION**

CROSS SECTIONS

SCALE: SHEET NO. OF SHEETS STA. 1724+00.00 TO STA. 1724+50.00

F.A.P. RTE.	SECTION	COUNTY	TOTAL SHEETS	SHEET NO.
693	(21,22)R,RS-1	MCLEAN	105	65
CONTRACT NO. 70509			ILLINOIS FED. AID PROJECT	