


75 70 65 60 55 50 45 40 35 30 25 20 15 10 5 0 5 10 15 20 25 30 35 40 45 50 55 60 65 70 75

BY	DATE

BY	DATE

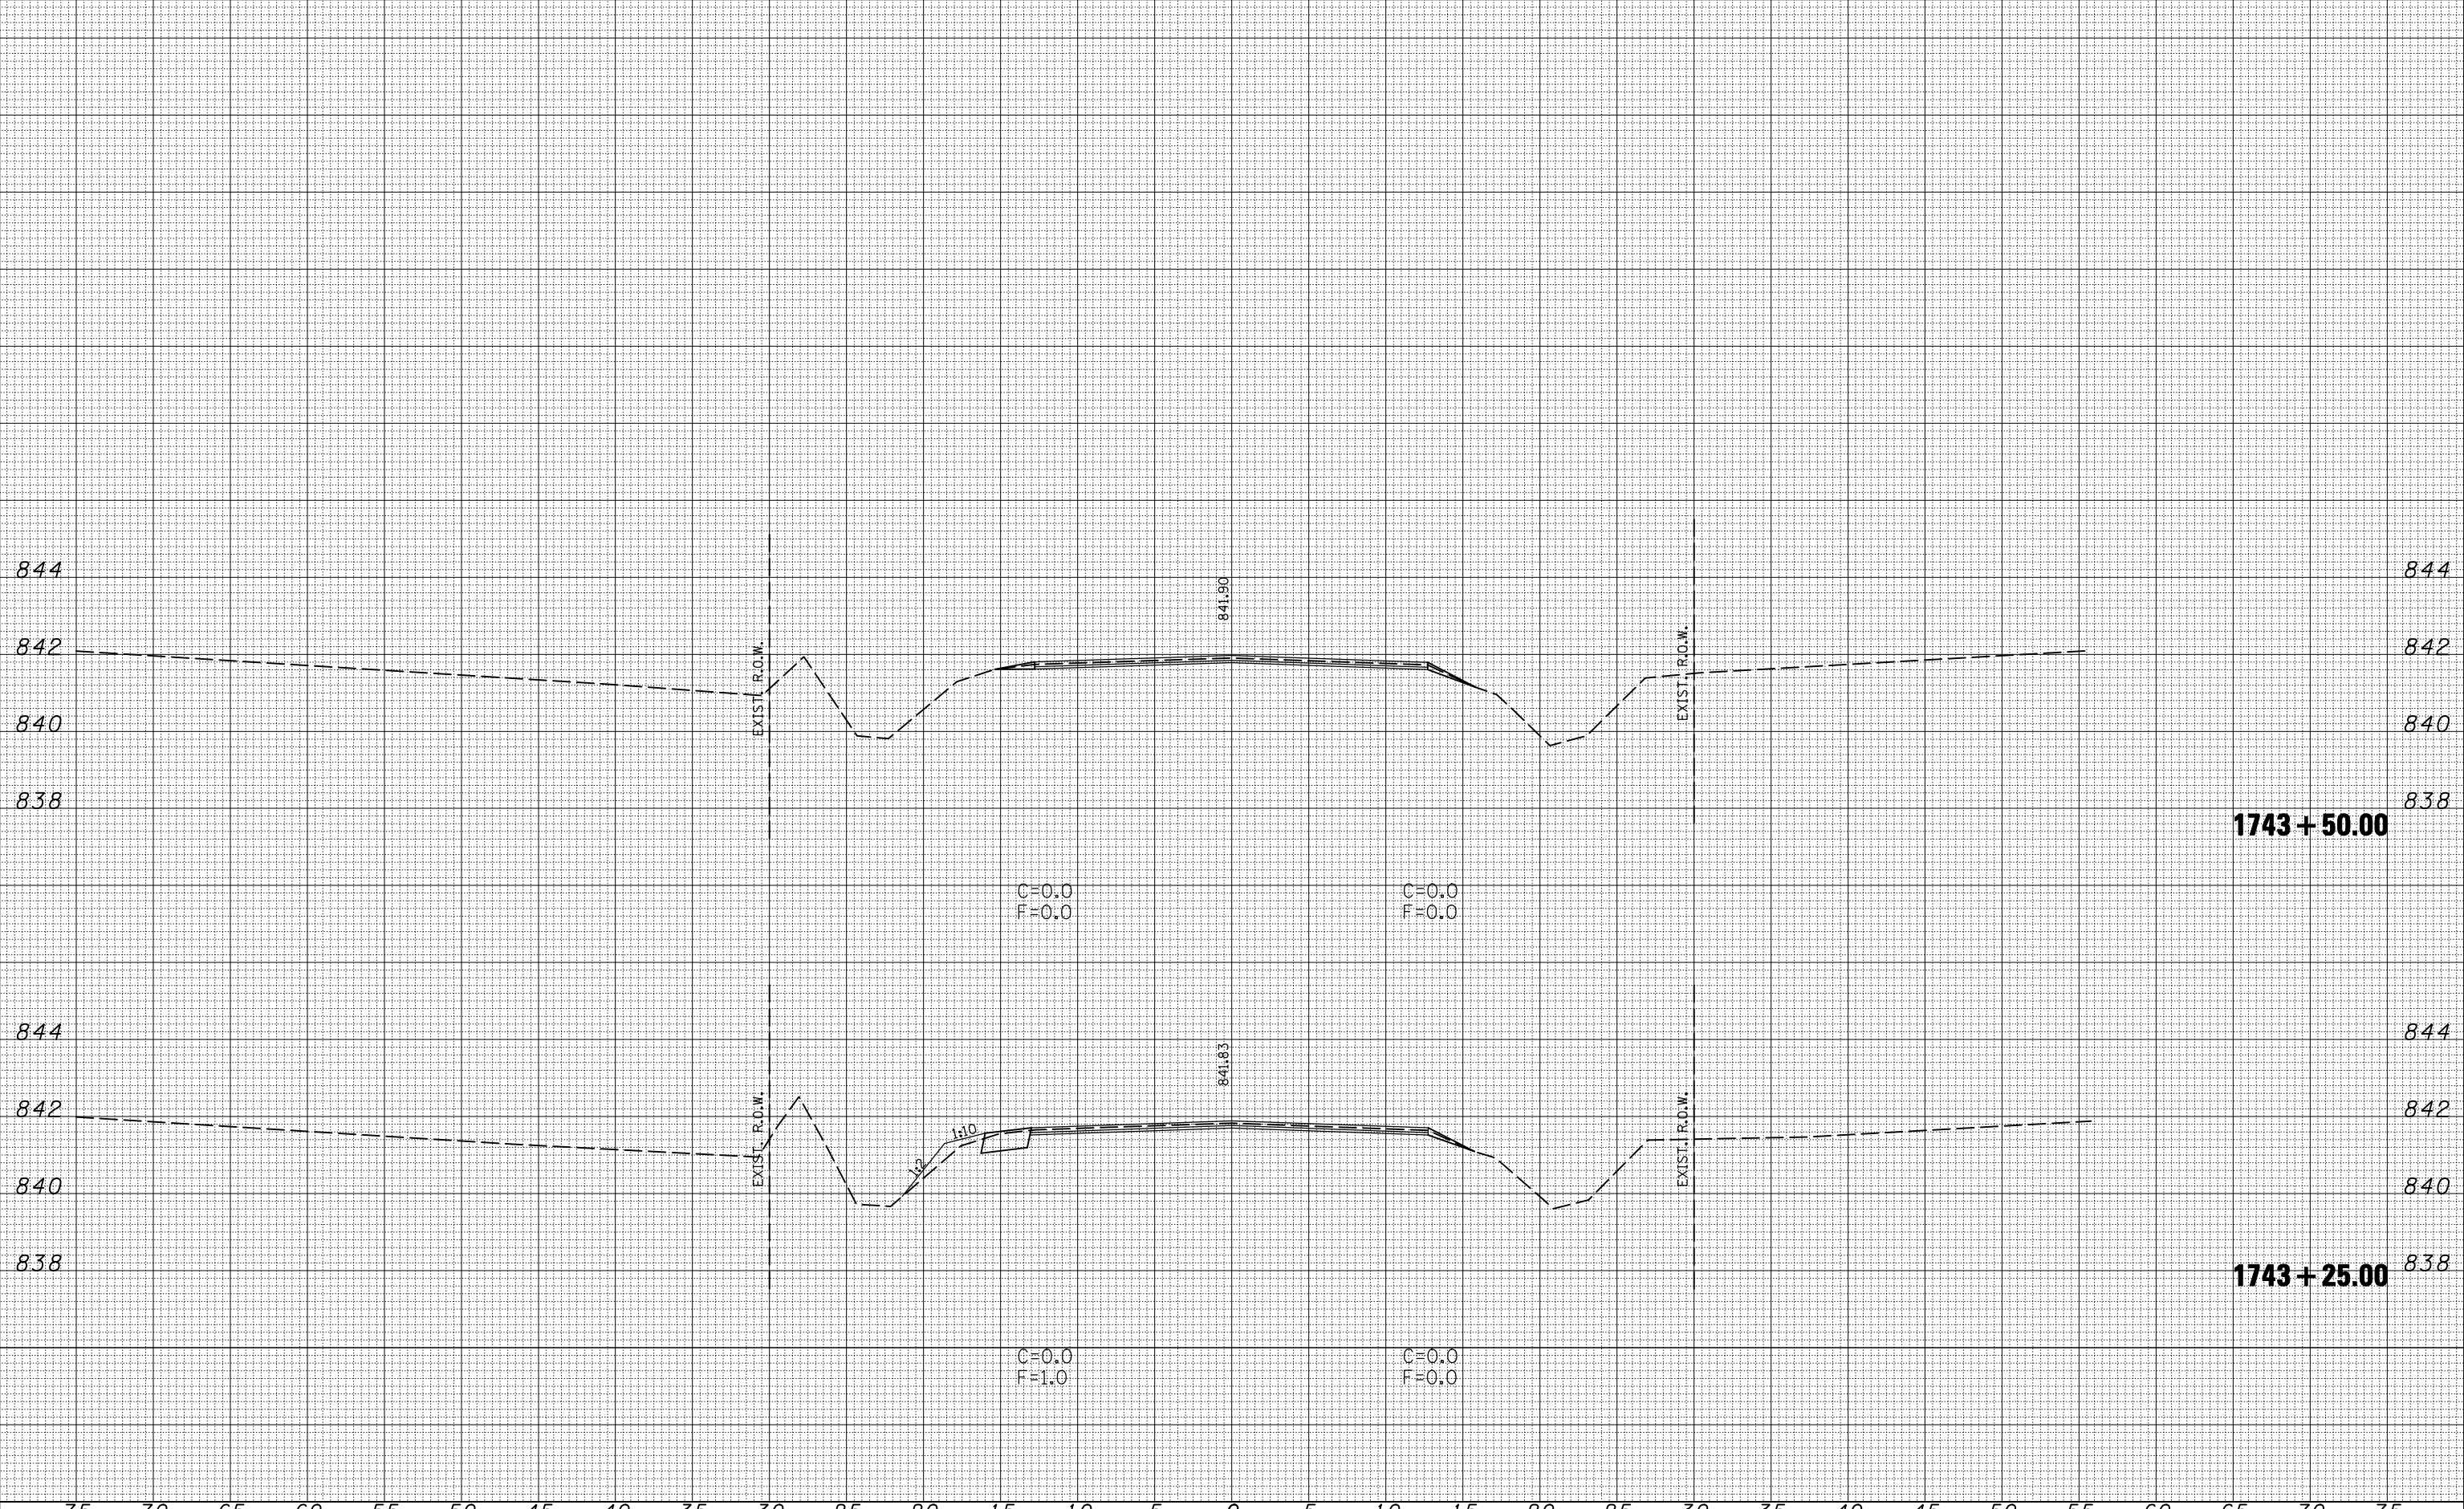

FILE NAME =	USER NAME = carrollrt	DESIGNED -	REVISED -	STATE OF ILLINOIS DEPARTMENT OF TRANSPORTATION				CROSS SECTIONS				F.A.P. RTE.	SECTION	COUNTY	TOTAL SHEETS	SHEET NO.			
ca:\pwork\PWIDOT\CARROLLRT\d0104712\70509XSSheets-sh1.dgn		DRAWN -	REVISED -									693	(21,22)R,RS-1	MCLEAN	105	73			
PLOT SCALE = 10.0000 ' / IN.		CHECKED -	REVISED -									SCALE:				SHEET NO. OF SHEETS STA. 1743+25.00 TO STA. 1743+50.00			
PLOT DATE = 4/1/2009		DATE -	REVISED -									ILLINOIS FED. AID PROJECT				CONTRACT NO. 70509			