


DATE	
BY	
FINAL SURVEY	SURVEYED
NOTE BOOK NO.	PLOTTED
	TEMPLATE
	AREAS
	CHECKED

DATE	
BY	
ORIGINAL SURVEY	SURVEYED
NOTE BOOK NO.	PLOTTED
	TEMPLATE
	AREAS
	CHECKED

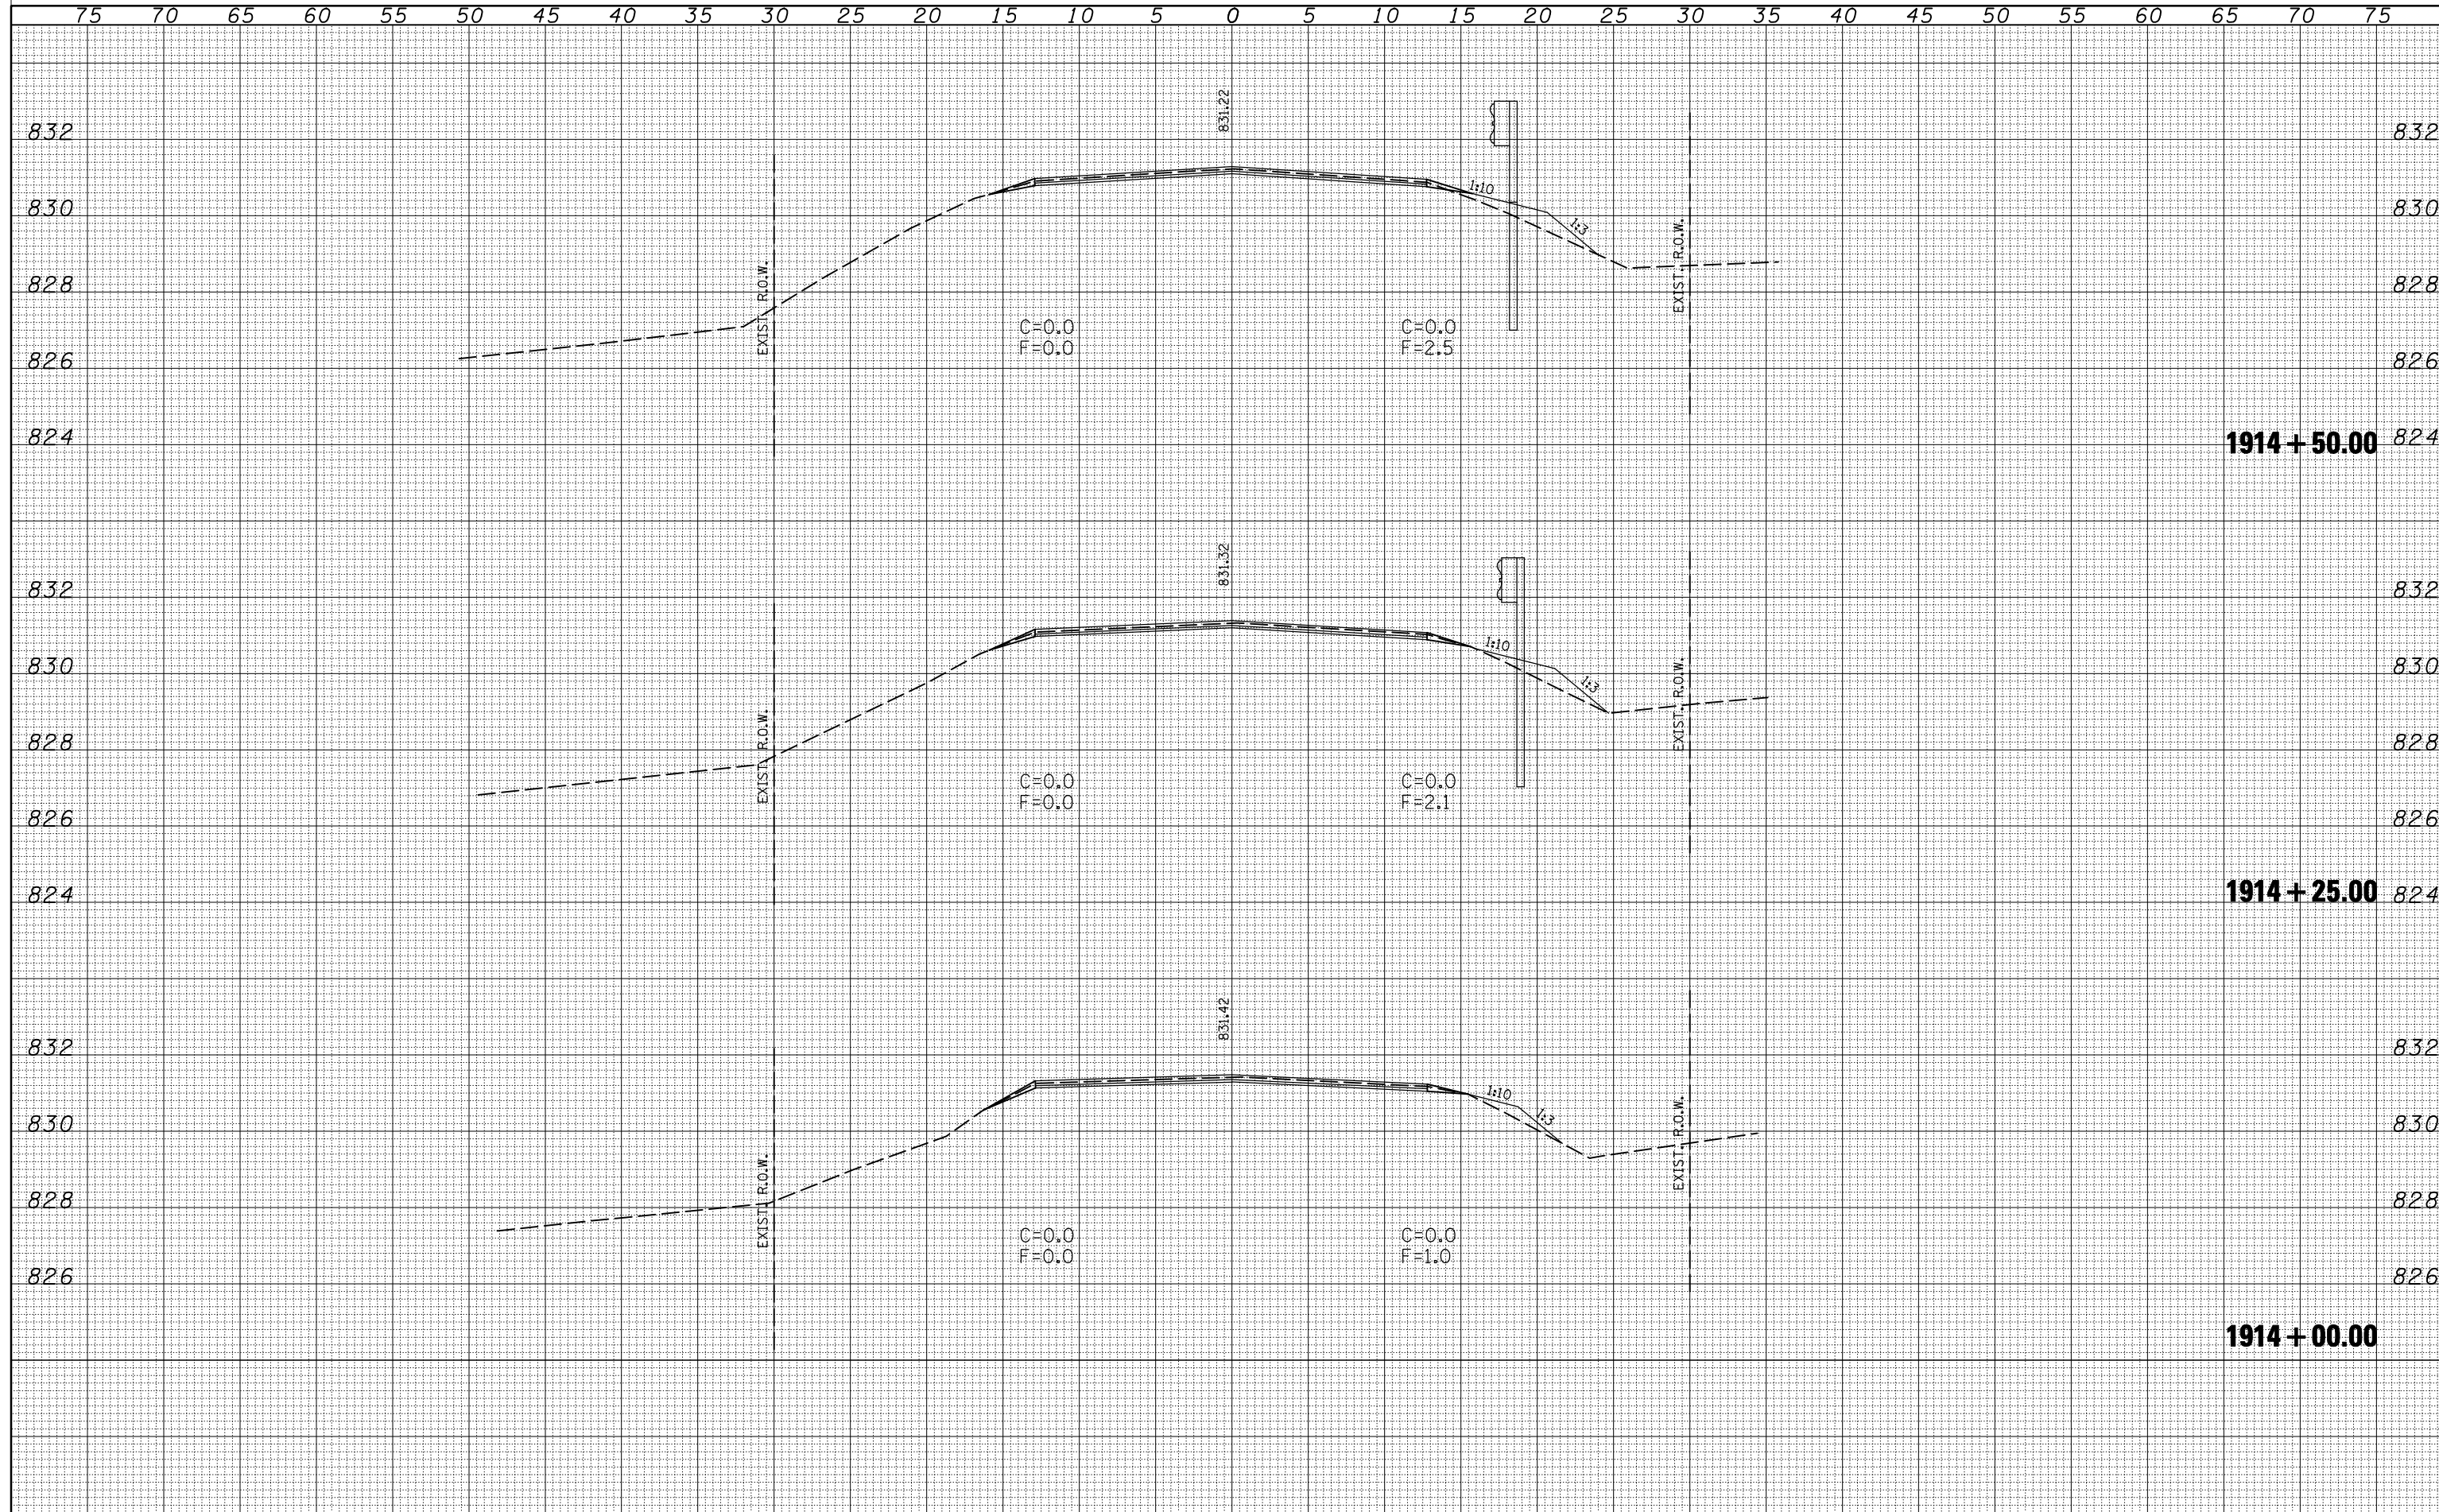

FILE NAME =	USER NAME = carrollrt	DESIGNED -	REVISED -	<p align="center">STATE OF ILLINOIS DEPARTMENT OF TRANSPORTATION</p> <p align="center">CROSS SECTIONS</p>	F.A.P. RTE.	SECTION	COUNTY	TOTAL SHEETS	SHEET NO.
ca:\pw\work\PWIDOT\CARROLLRT\d0104712\70509XSSheets-shd.dgn		DRAWN -	REVISED -		693	(21,22)R,RS-1	MCLEAN	105	74
PLOT SCALE = 10.0000' / IN.		CHECKED -	REVISED -		CONTRACT NO. 70509				
PLOT DATE = 4/1/2009		DATE -	REVISED -		SCALE:	SHEET NO.	OF	SHEETS	STA. 1914+00.00 TO STA. 1914+50.00