


DATE	
BY	
FINAL SURVEY	SURVEYED
NOTE BOOK NO.	PLOTTED
	TEMPLATE
	AREAS CHECKED

DATE	
BY	
ORIGINAL SURVEY	SURVEYED
NOTE BOOK NO.	PLOTTED
	TEMPLATE
	AREAS CHECKED

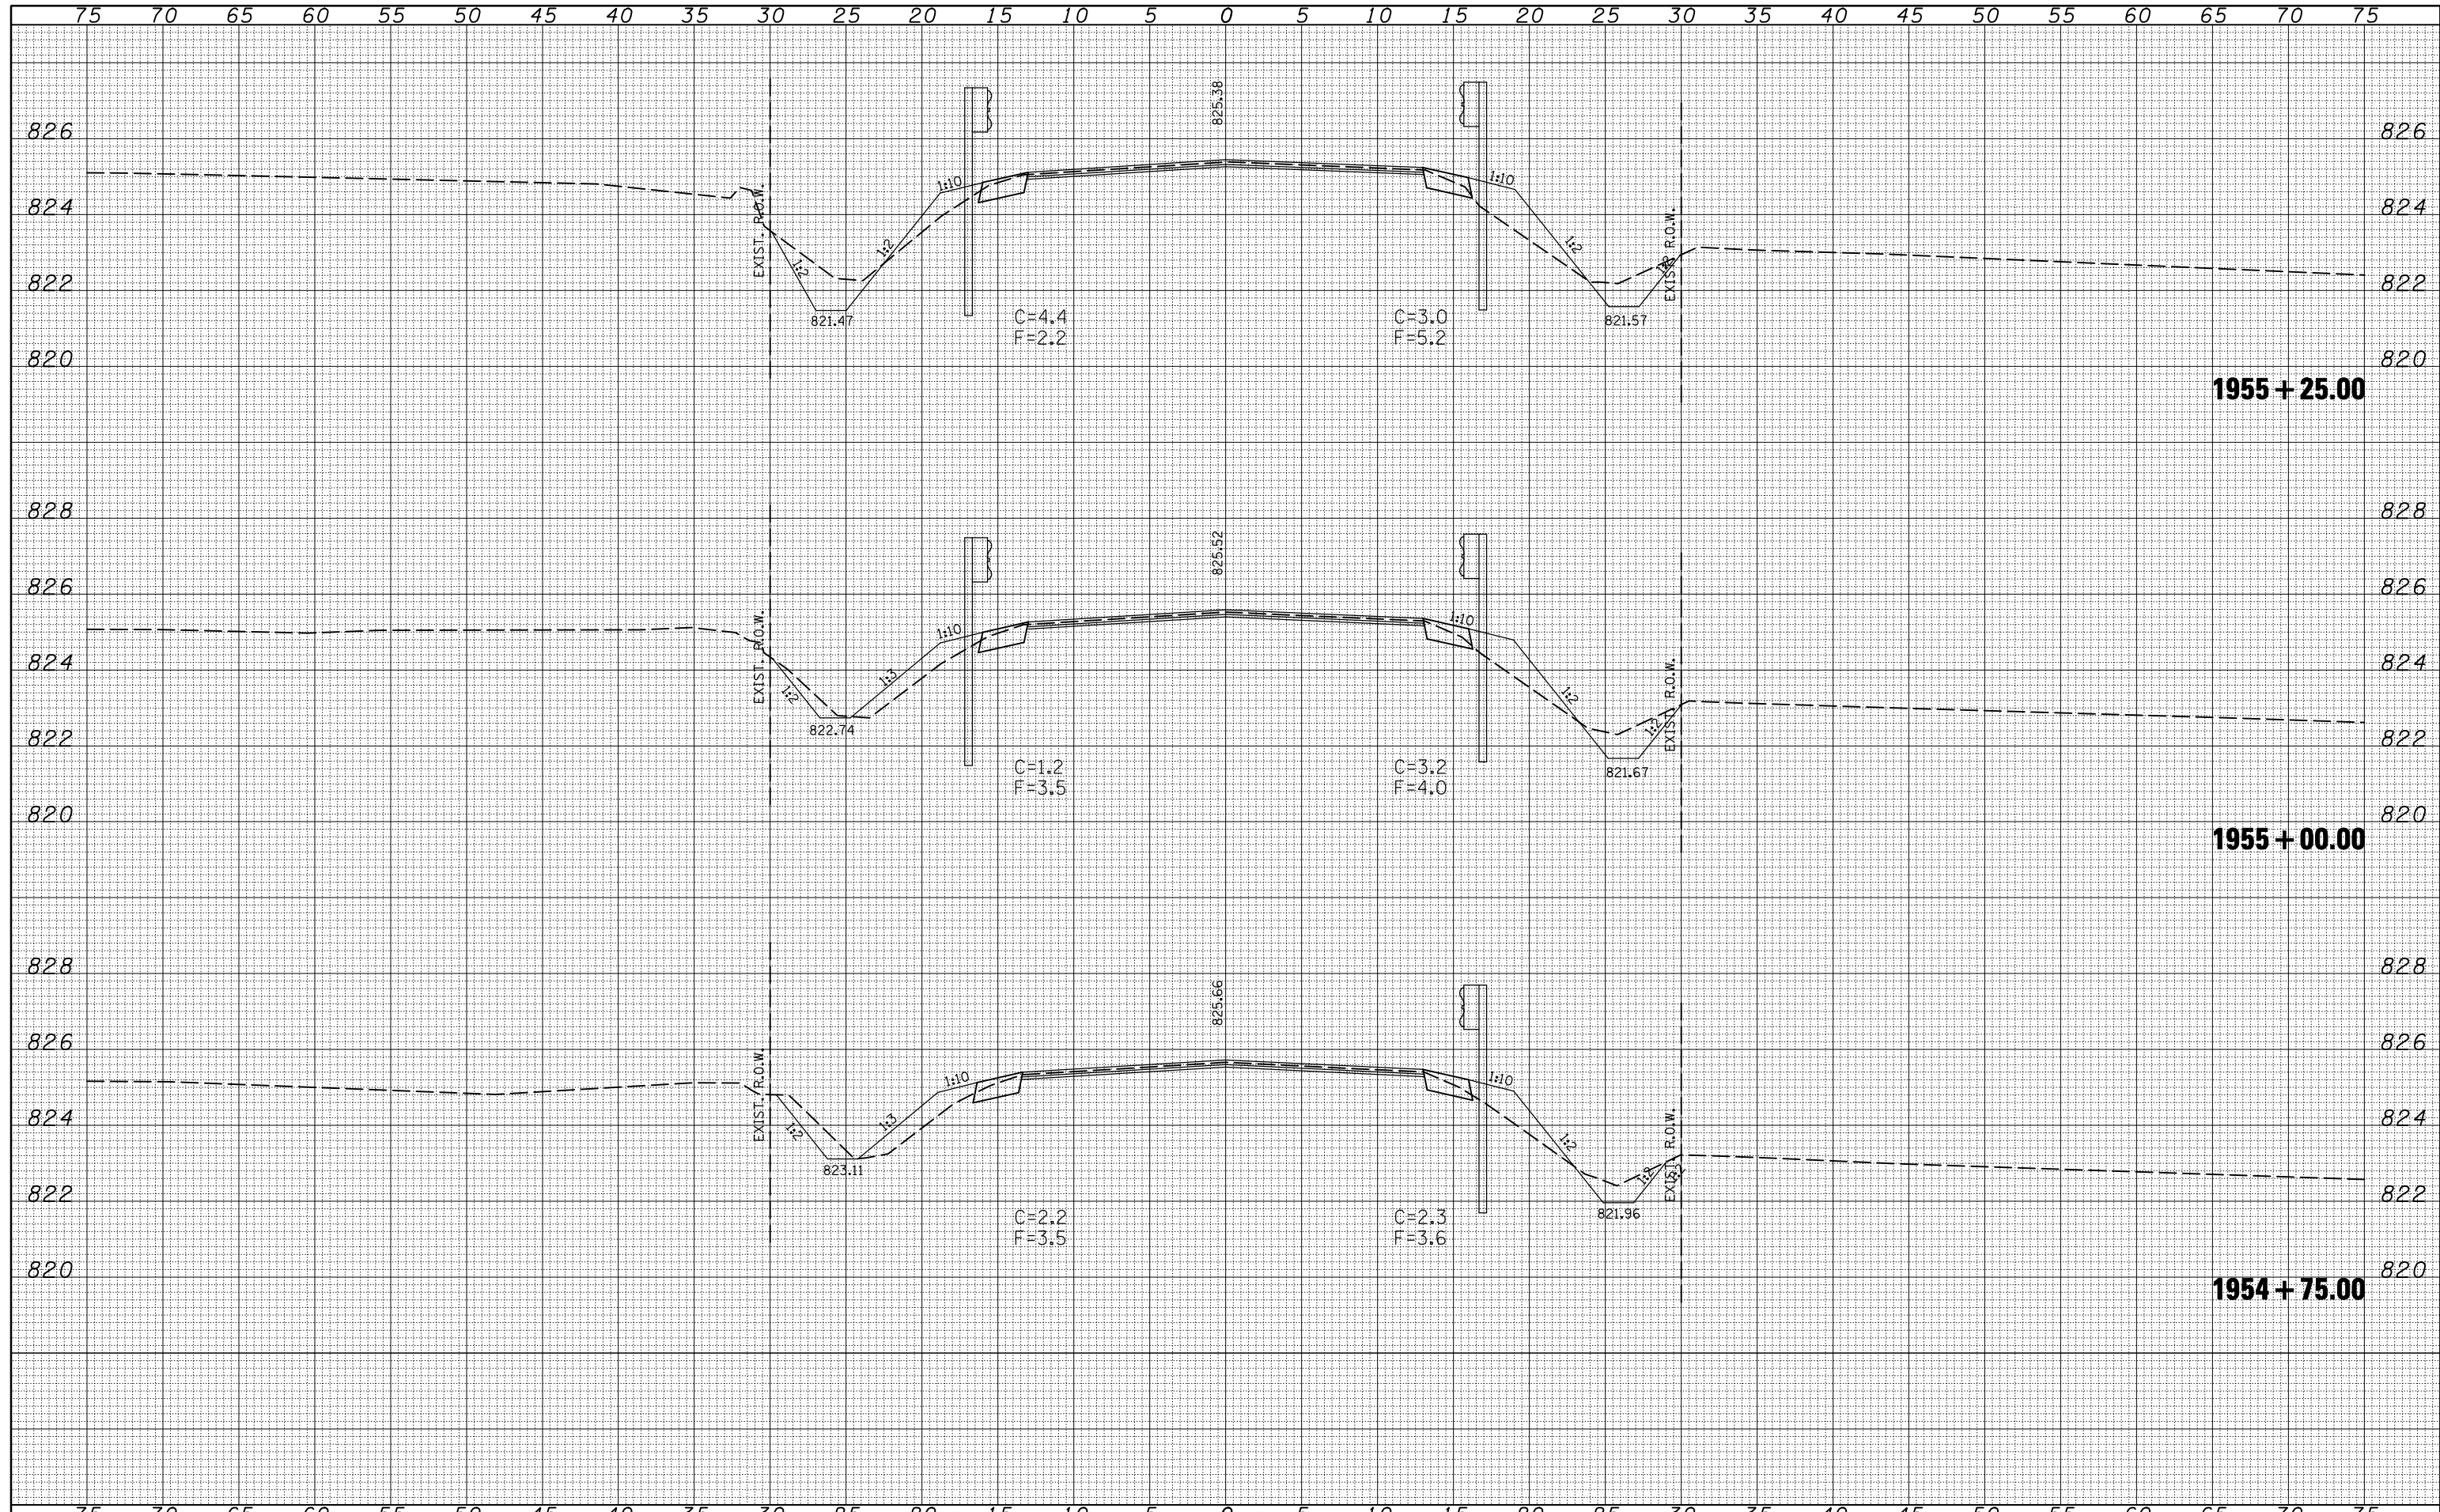

FILE NAME =	USER NAME = corrollrt	DESIGNED -	REVISED -	<b>STATE OF ILLINOIS</b> <b>DEPARTMENT OF TRANSPORTATION</b>	<b>CROSS SECTIONS</b>		F.A.P. RTE.	SECTION	COUNTY	TOTAL SHEETS	SHEET NO.
ca:\pw\work\PWIDOT\CARROLLRT\d0104712\70509XSS\sheet-sh1.dgn		DRAWN -	REVISED -		693	(21,22)R,RS-1	MCLEAN	105	82		
PLOT SCALE = 10.0000' / IN.		CHECKED -	REVISED -		CONTRACT NO. 70509						
PLOT DATE = 4/1/2009		DATE -	REVISED -		SCALE:	SHEET NO.	OF SHEETS	STA. 1954+75.00 TO STA. 1955+25.00	ILLINOIS FED. AID PROJECT		