


DATE	
BY	
SURVEYED	
PLOTTED	
TEMPLATE	
AREAS	
CHECKED	
FINAL SURVEY	
NOTE BOOK	
NO.	

DATE	
BY	
SURVEYED	
PLOTTED	
TEMPLATE	
AREAS	
CHECKED	
ORIGINAL SURVEY	
NOTE BOOK	
NO.	

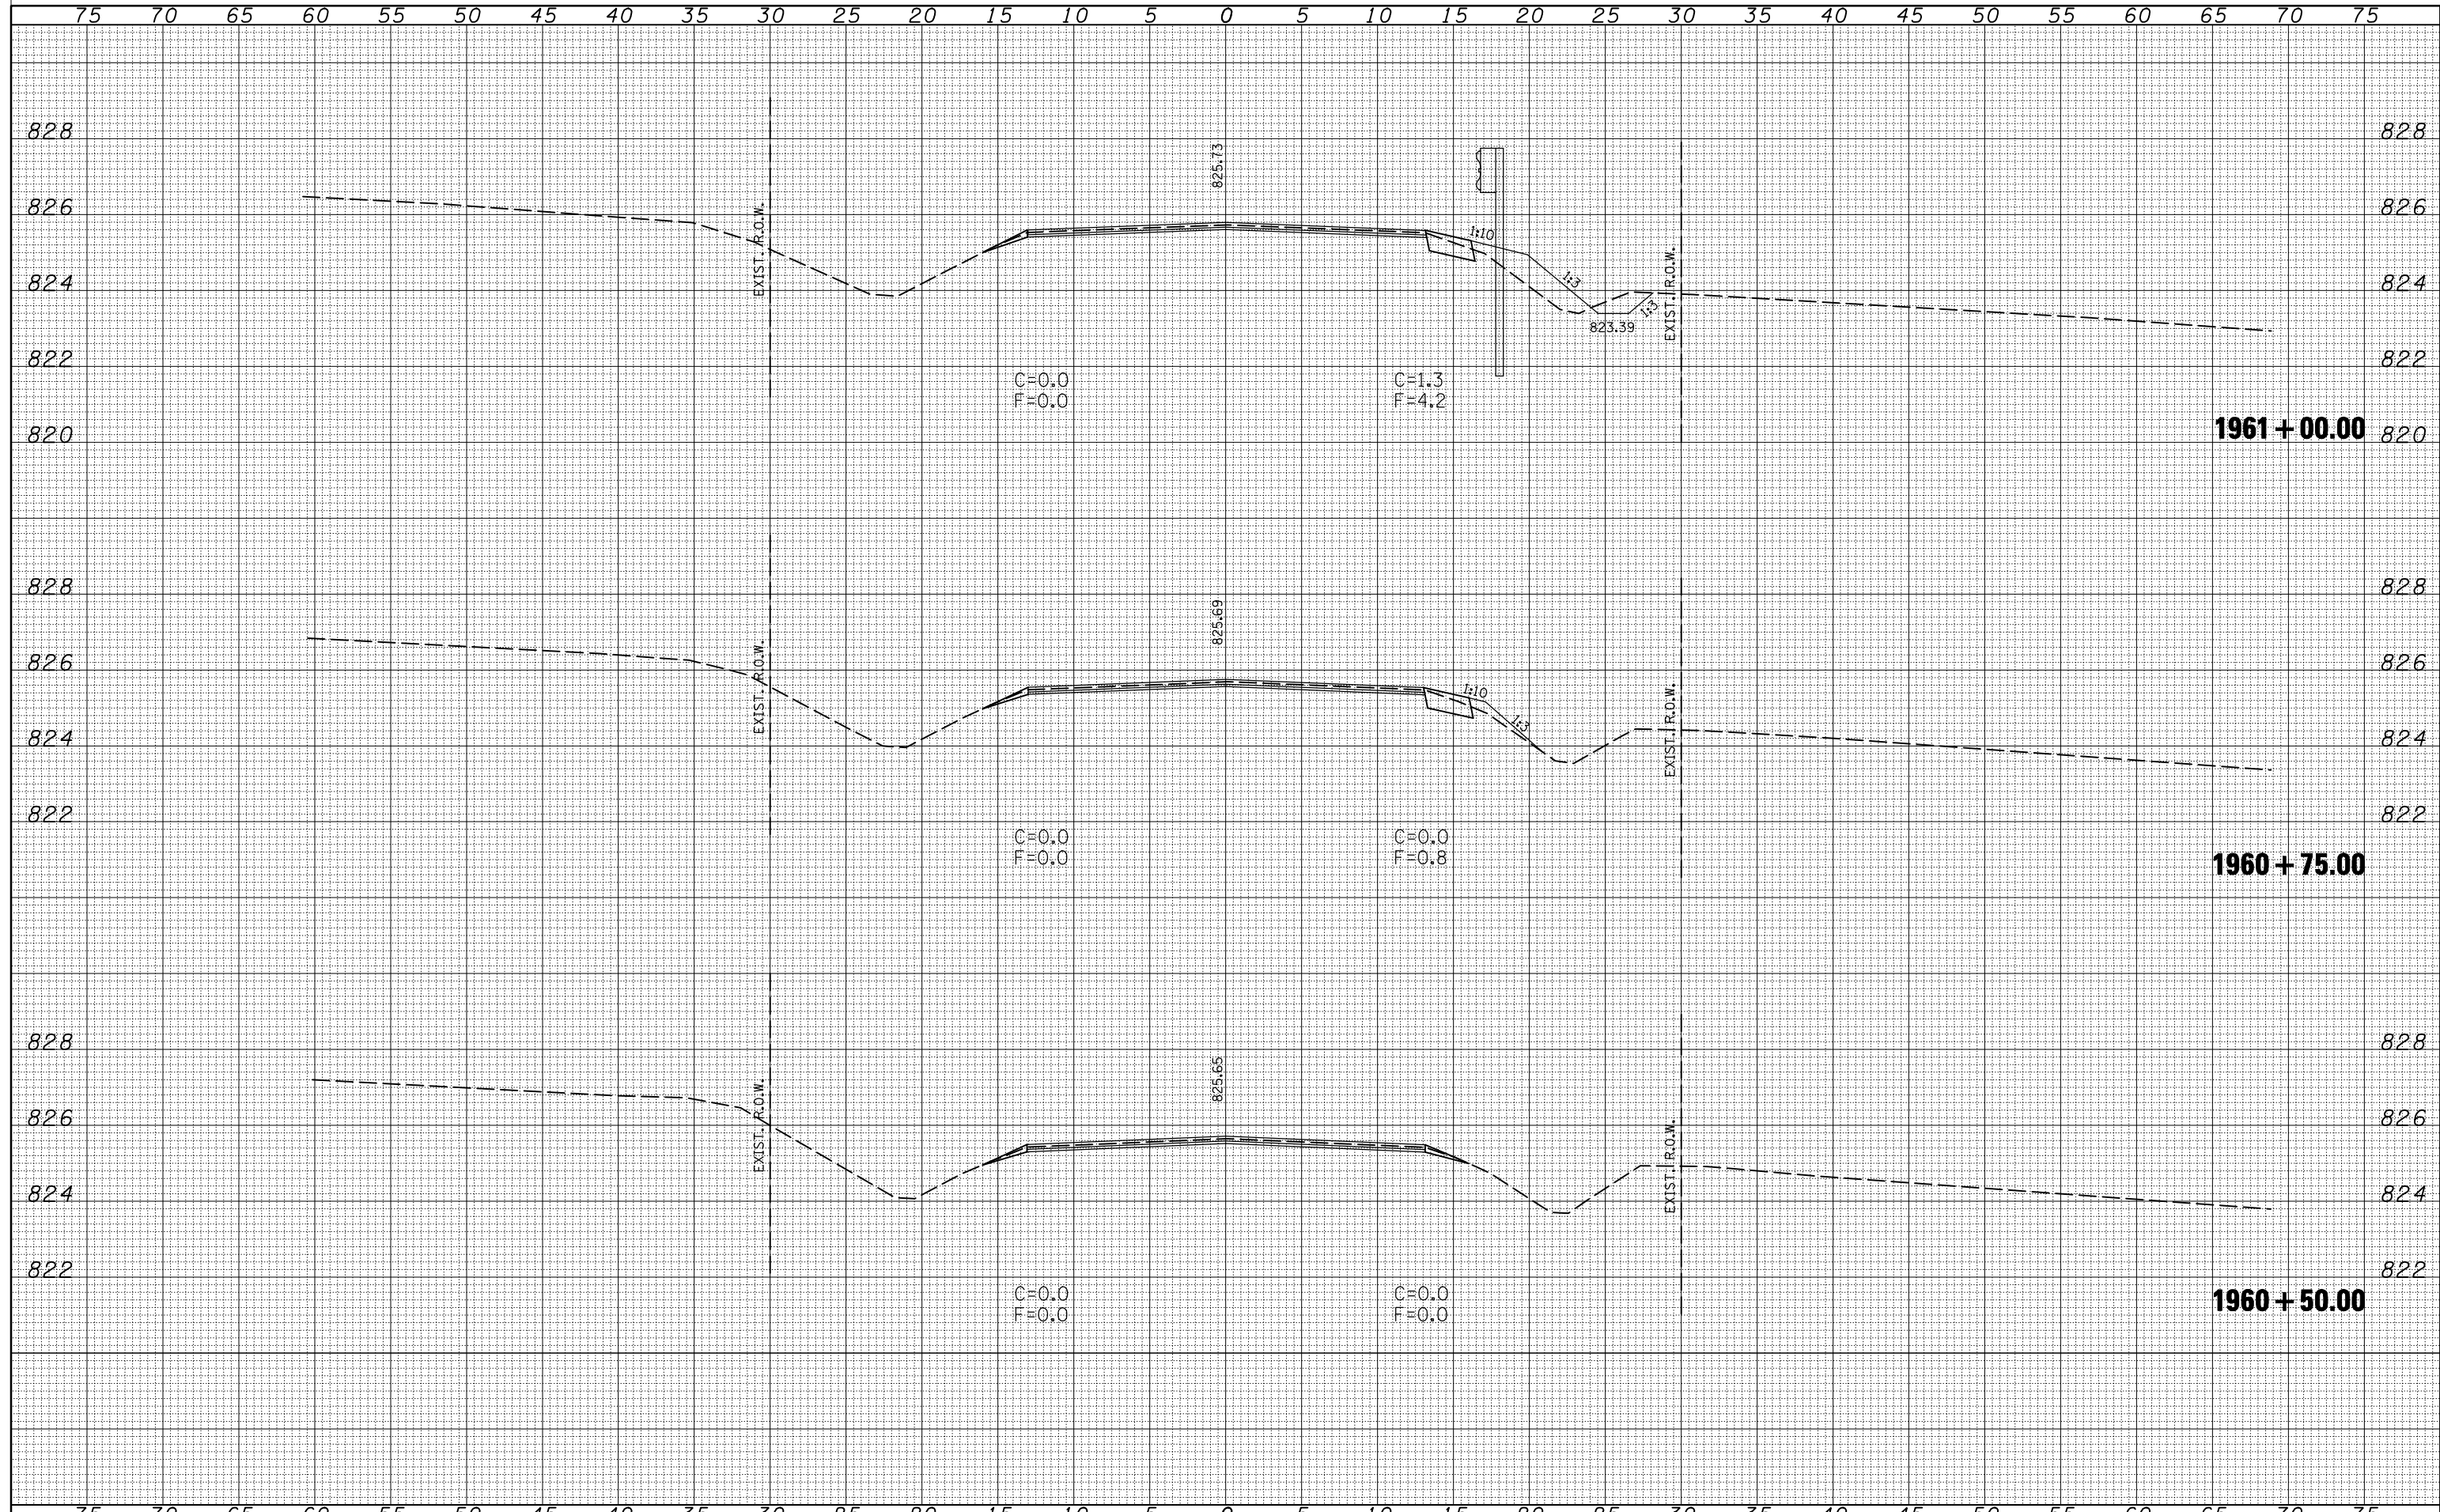

FILE NAME =	USER NAME = carrollrt	DESIGNED -	REVISED -	<b>STATE OF ILLINOIS</b> <b>DEPARTMENT OF TRANSPORTATION</b>	<b>CROSS SECTIONS</b>			F.A.P. RTE.	SECTION	COUNTY	TOTAL SHEETS	SHEET NO.
ca:\pwork\PWIDOT\CARROLLRT\d0104712\70509XSSheets-sh1.dgn		DRAWN -	REVISED -		693	(21,22)R,RS-1	MCLEAN	105	88			
PLOT SCALE = 10.0000' / IN.		CHECKED -	REVISED -		CONTRACT NO. 70509							
PLOT DATE = 4/1/2009		DATE -	REVISED -		SCALE:	SHEET NO.	OF SHEETS	STA. 1960+50.00 TO STA. 1961+00.00	ILLINOIS FED. AID PROJECT			