



75 70 65 60 55 50 45 40 35 30 25 20 15 10 5 0 5 10 15 20 25 30 35 40 45 50 55 60 65 70 75

BY	DATE
ORIGINAL SURVEY	SURVEYED
NOTE BOOK	TEMPLATES
NO.	AREAS CHECKED

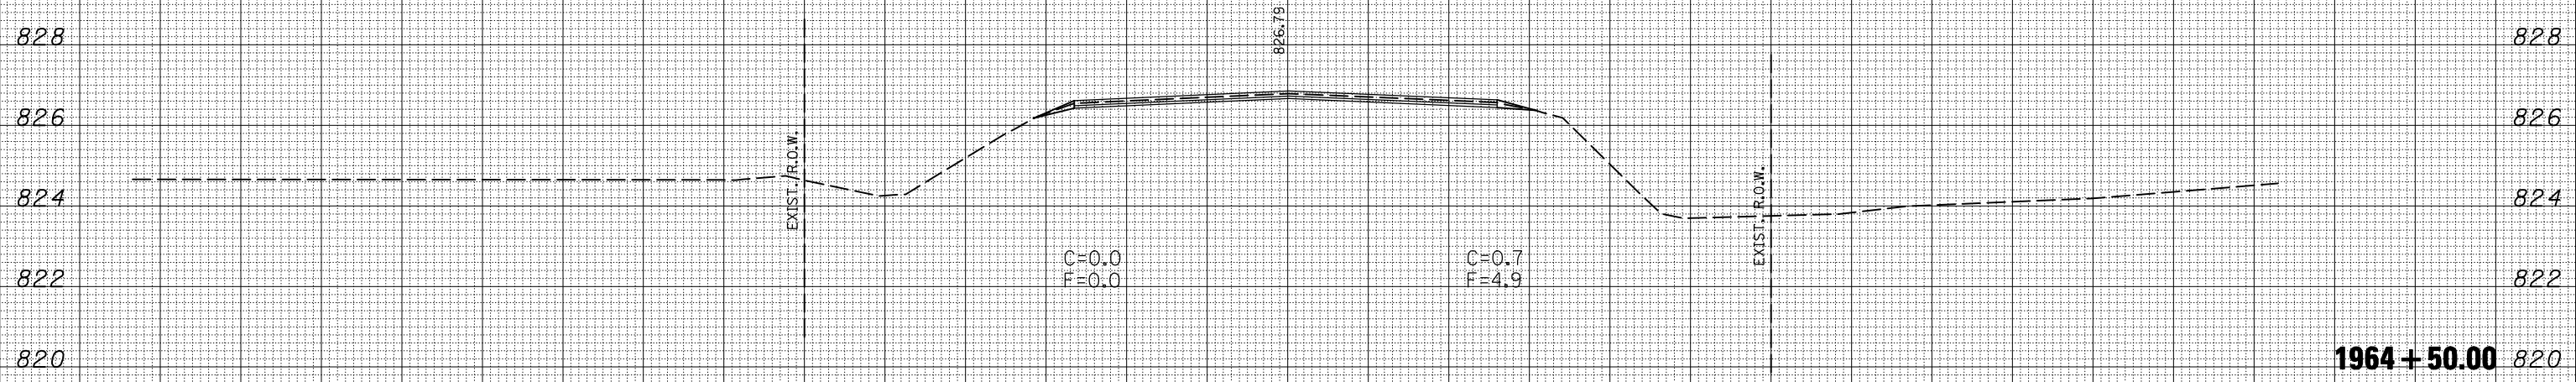

BY	DATE
ORIGINAL SURVEY	SURVEYED
NOTE BOOK	TEMPLATES
NO.	AREAS CHECKED

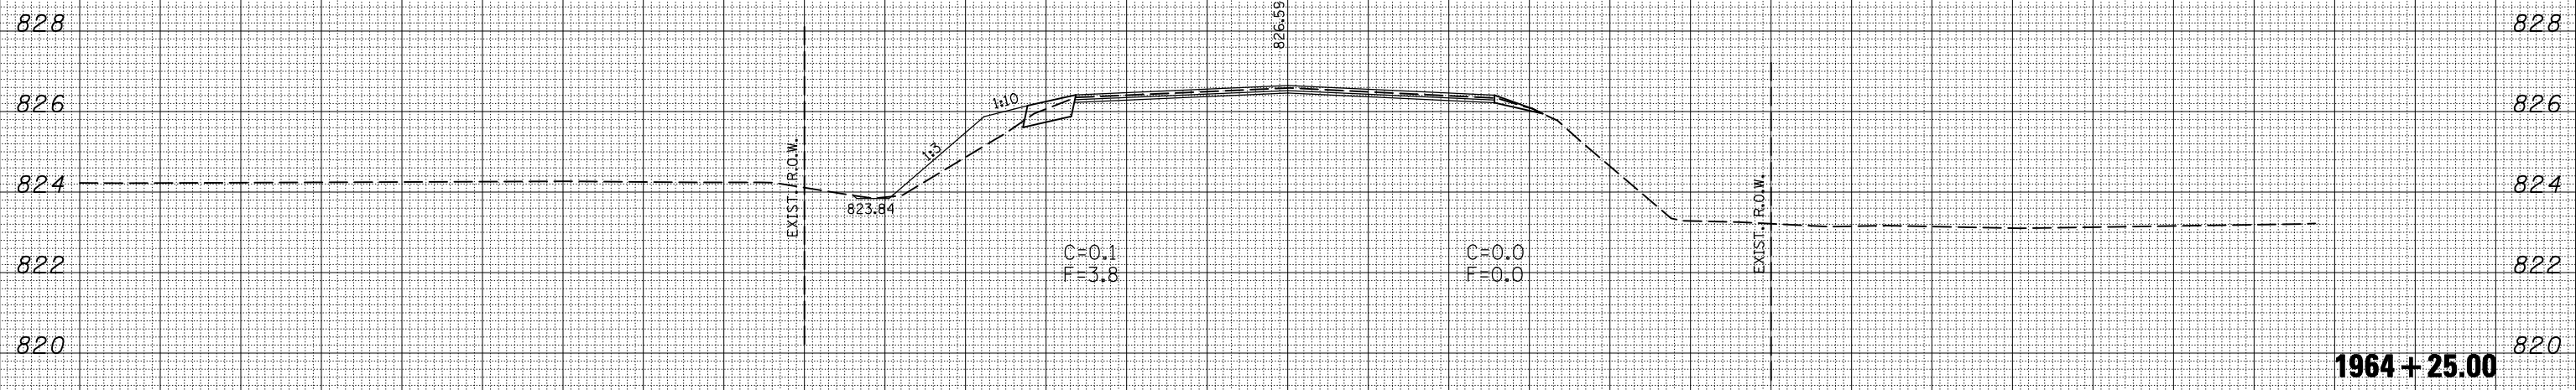

75 70 65 60 55 50 45 40 35 30 25 20 15 10 5 0 5 10 15 20 25 30 35 40 45 50 55 60 65 70 75

FILE NAME = c:\pwwork\pwidot\carrrollrt\d0104712\70509\SSheets-sh1.dgn

USER NAME = carrollrt
DESIGNED -
DRAWN -
CHECKED -
DATE -

REVISED -
REVISED -
REVISED -
REVISED -

**STATE OF ILLINOIS
DEPARTMENT OF TRANSPORTATION**

CROSS SECTIONS

SCALE: SHEET NO. OF SHEETS STA. 1964+25.00 TO STA. 1964+50.00

F.A.P. RTE. 693	SECTION (21,22)R,RS-1	COUNTY MCLEAN	TOTAL SHEETS 105	SHEET NO. 96
CONTRACT NO. 70509			ILLINOIS FED. AID PROJECT	