


EXISTING TYPICAL SECTION

STATION TO STATION
(EB & WB)1555+00.00 1809+40.00

STRUCTURE OMISSION(S)
S. N. 057-0045: STA. 1782+89.02 TO 1785+81.99 (EB)
S. N. 057-0046: STA. 1782+01.42 TO 1784+94.39 (WB)

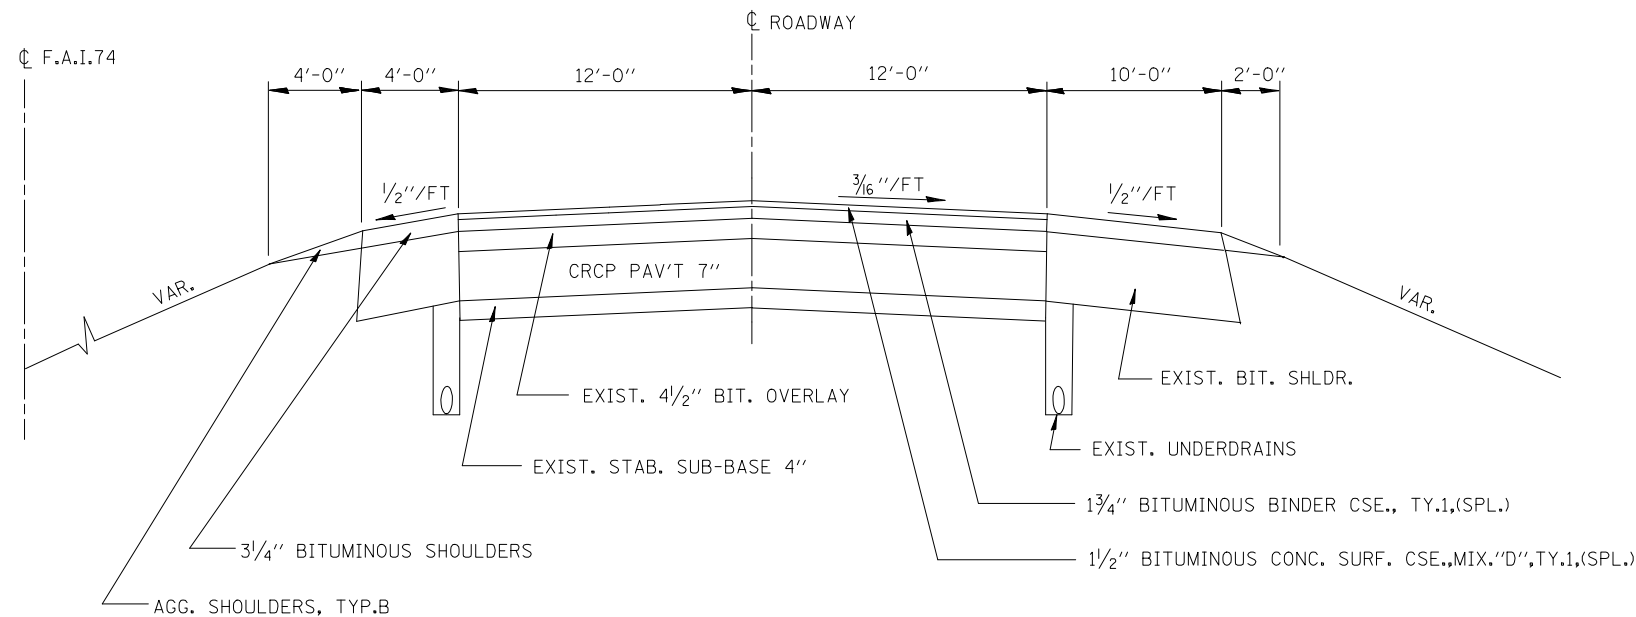


NOT TO SCALE

1 PROPOSED TYPICAL SECTION

STATION TO STATION
(EB & WB)1555+00.00 1809+40.00 ②

STRUCTURE OMISSION(S)
S. N. 057-0045: STA. 1782+89.02 TO 1785+81.99 (EB)
S. N. 057-0046: STA. 1782+01.42 TO 1784+94.39 (WB)

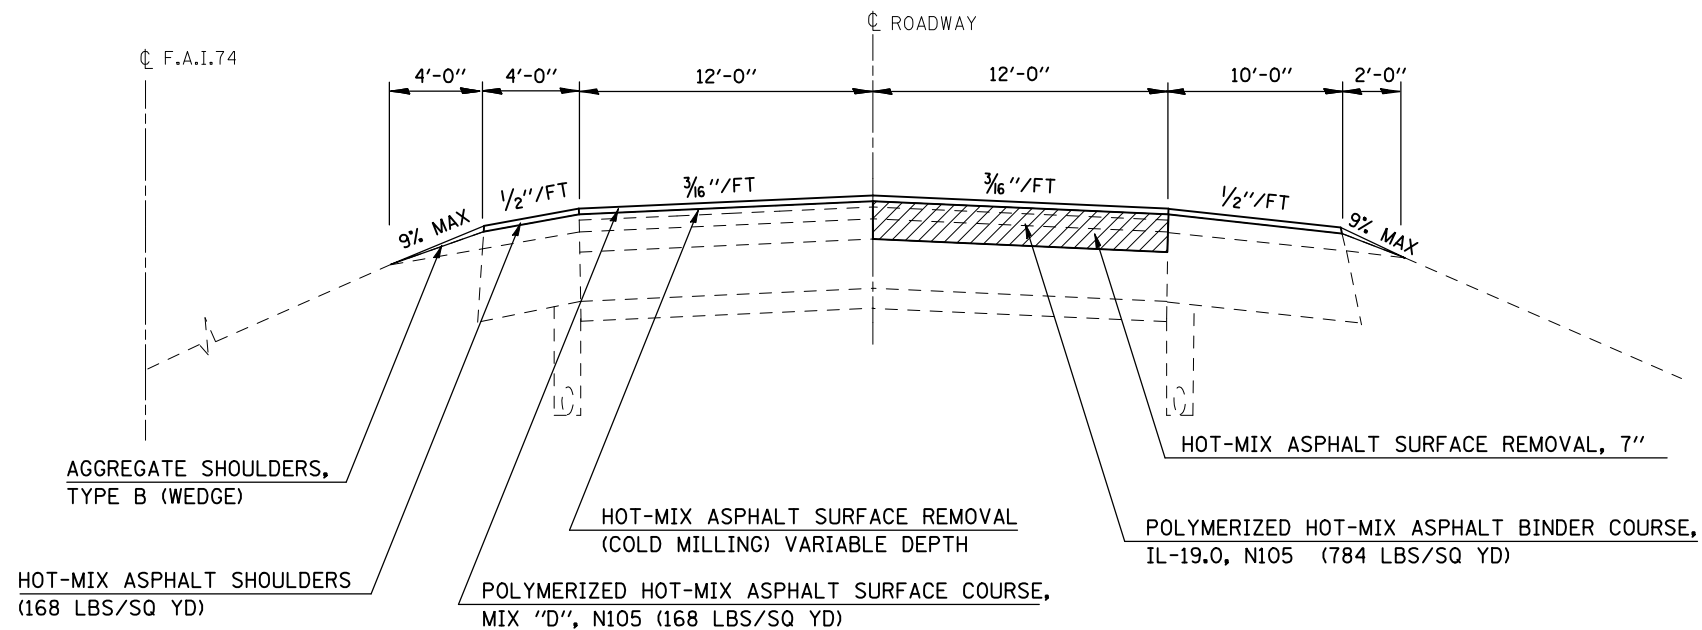

NOT TO SCALE

SHEET 1 OF 5

FILE NAME =	USER NAME = shererjm	DESIGNED - JMS	REVISED -	STATE OF ILLINOIS DEPARTMENT OF TRANSPORTATION	EXISTING & PROPOSED TYPICAL SECTIONS	F.A.P. RTE.	SECTION	COUNTY	TOTAL SHEETS	SHEET NO.
et:\pw\work\PWIDOT\SHERERJM\0115027\0570761-sht-typicol.dgn	DRAWN - JMS	REVISED -	74			(57-18,19)RS-2(9-1,57-5)RS	MCLEAN	38	8	
PLOT SCALE = 100.0000' / IN.	CHECKED -	REVISED -	CONTRACT NO. 70761							
PLOT DATE = 4/5/2009	DATE - 02/27/2009	REVISED -	FED. ROAD DIST. NO. ILLINOIS FED. AID PROJECT							
				SCALE: NO SCALE SHEET NO. 1 OF 5 SHEETS STA. TO STA.						