


DETAILED LOCATION MAP #3

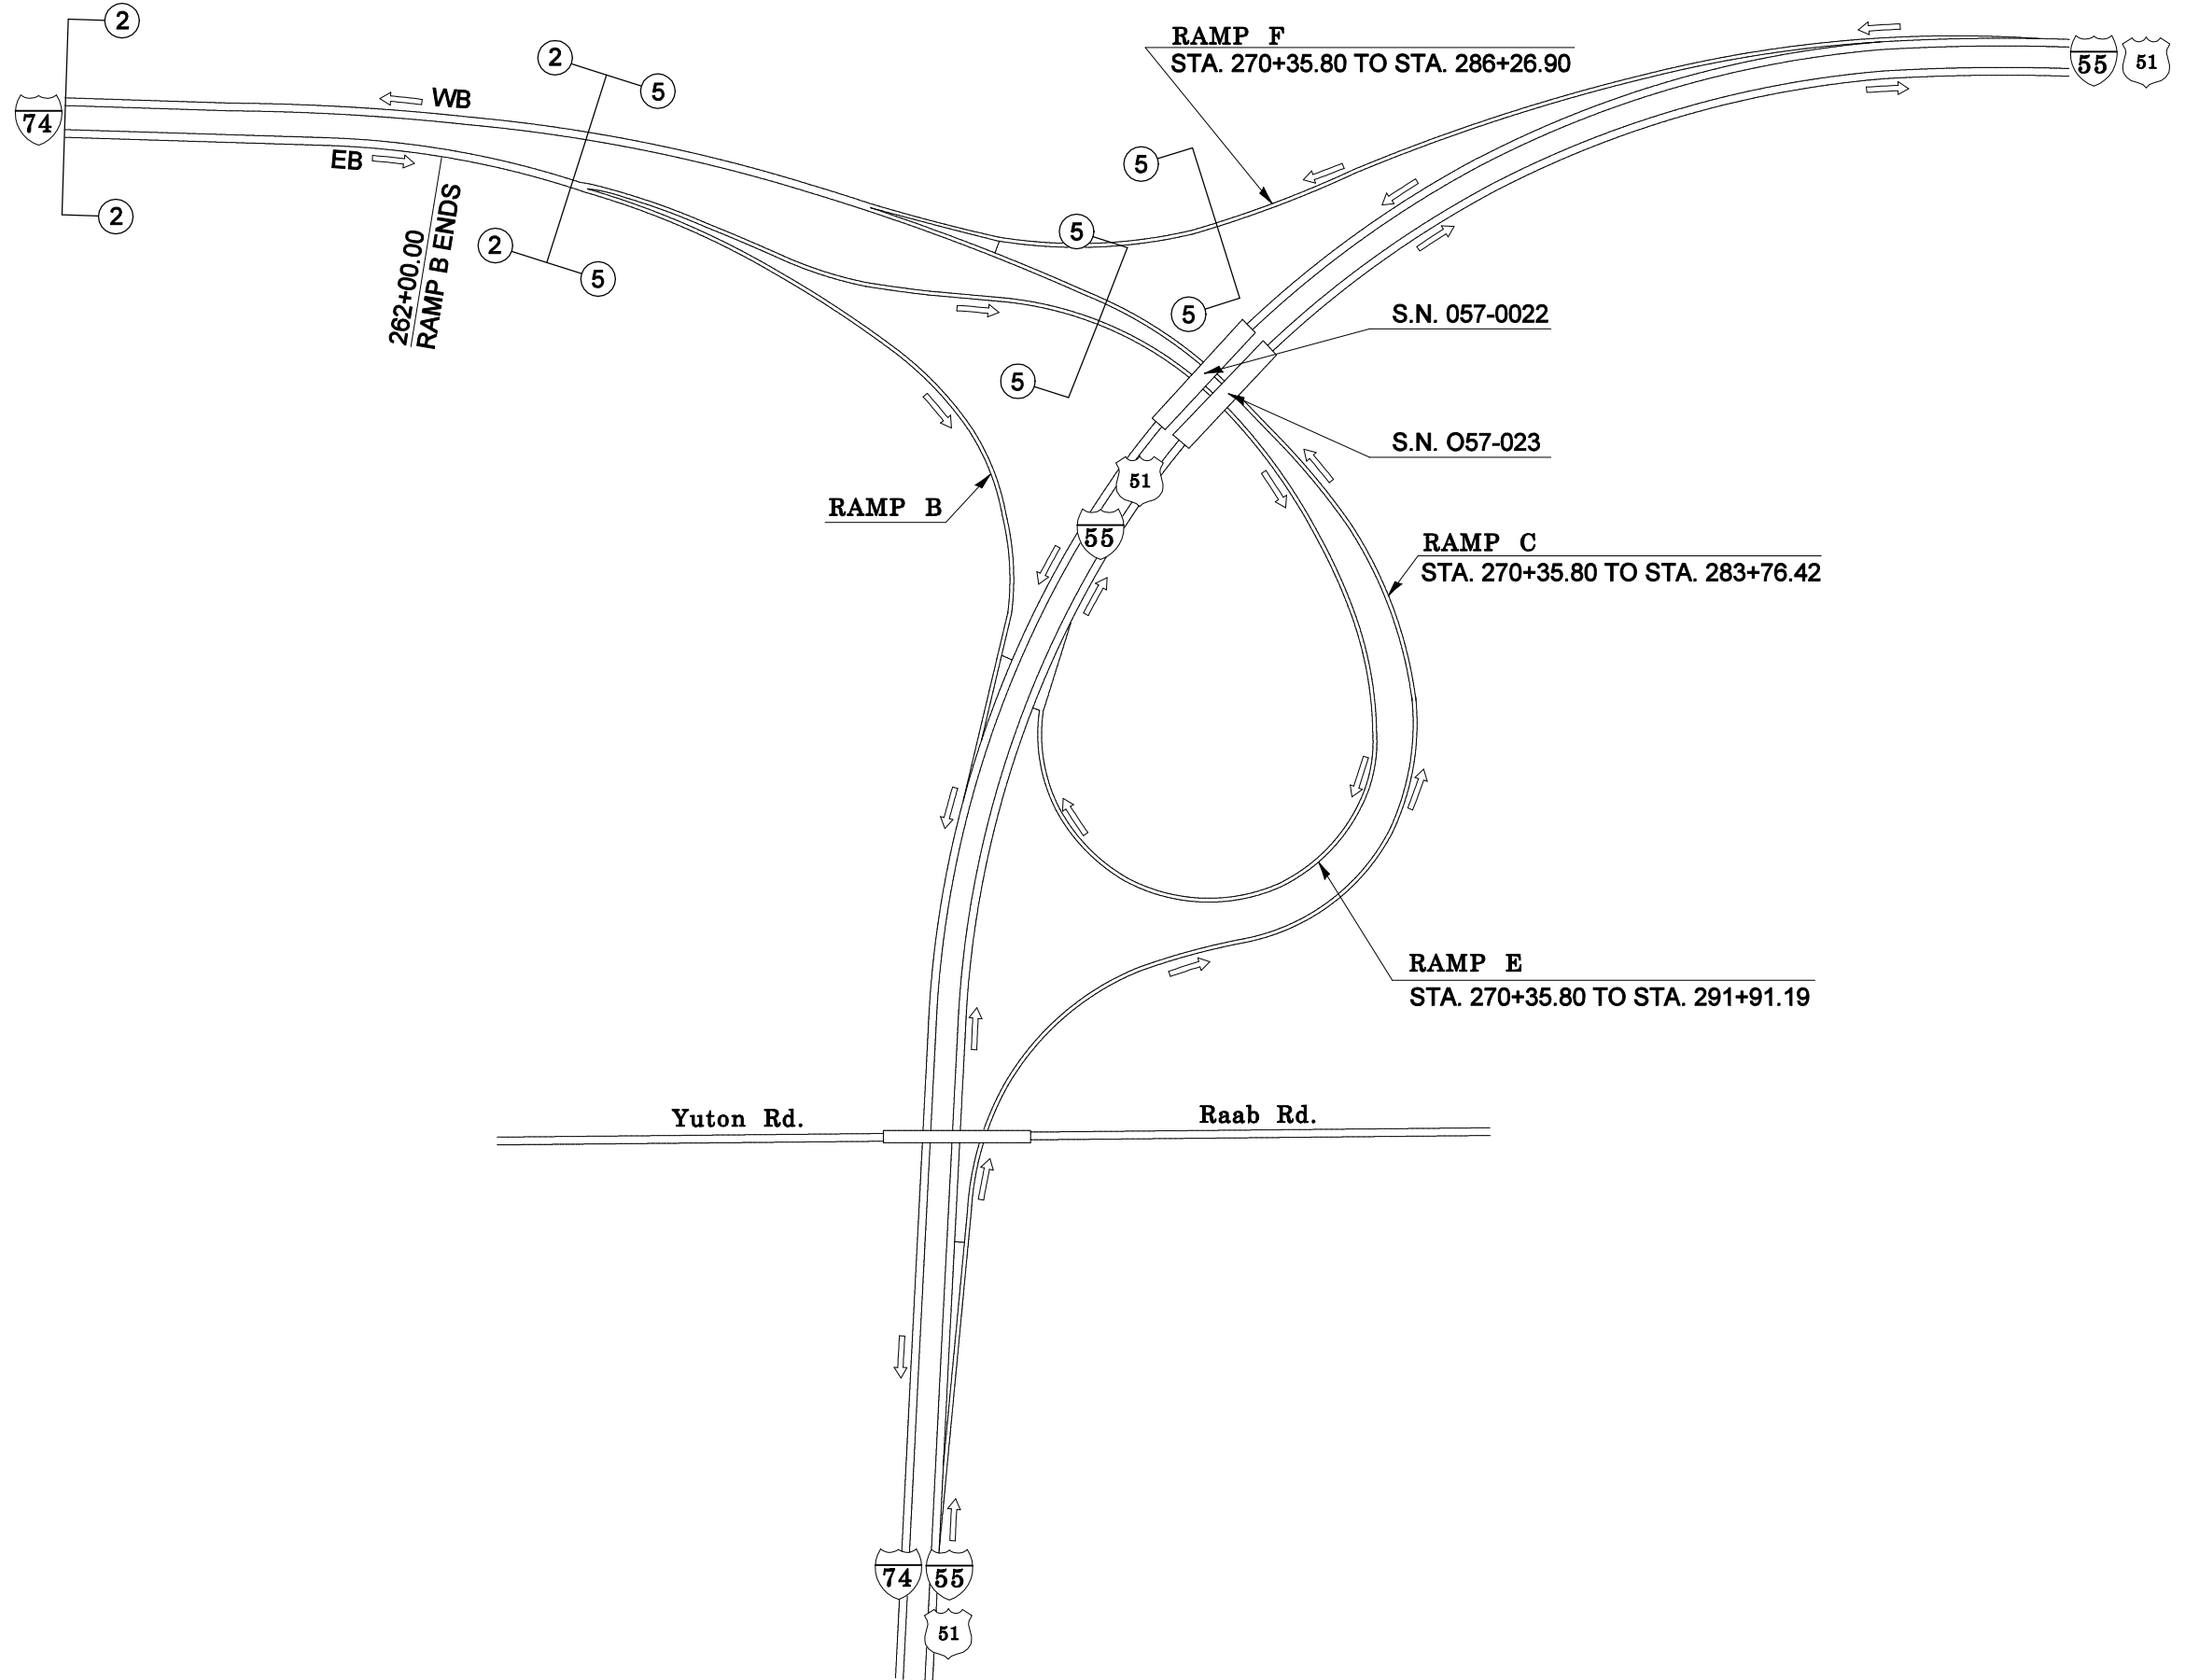

FILE NAME =	USER NAME = shererjm	DESIGNED -	REVISED -
et\pwork\PWIDOT\SHERERJM\d0115027\d570761-sht-location.drawing.dgn		DRAWN -	REVISED -
PLOT SCALE = 50.0000' / IN.		CHECKED -	REVISED -
PLOT DATE = 4/5/2009		DATE -	REVISED -

**STATE OF ILLINOIS
DEPARTMENT OF TRANSPORTATION**

DETAILED LOCATION MAPS

SCALE: SHEET NO. 3 OF 3 SHEETS STA. TO STA.

F.A.I. RTE.	SECTION	COUNTY	TOTAL SHEETS	SHEET NO.
74	(57-18,19)RS-2(9-1,57-5)RS	McLean	38	15
CONTRACT NO. 70761				
ILLINOIS FED. AID PROJECT				