


② EXISTING TYPICAL CROSS SECTION

FAP 730 (NB & SB)


STATION TO STATION
 ① 80+26.00 82+16.00 ③

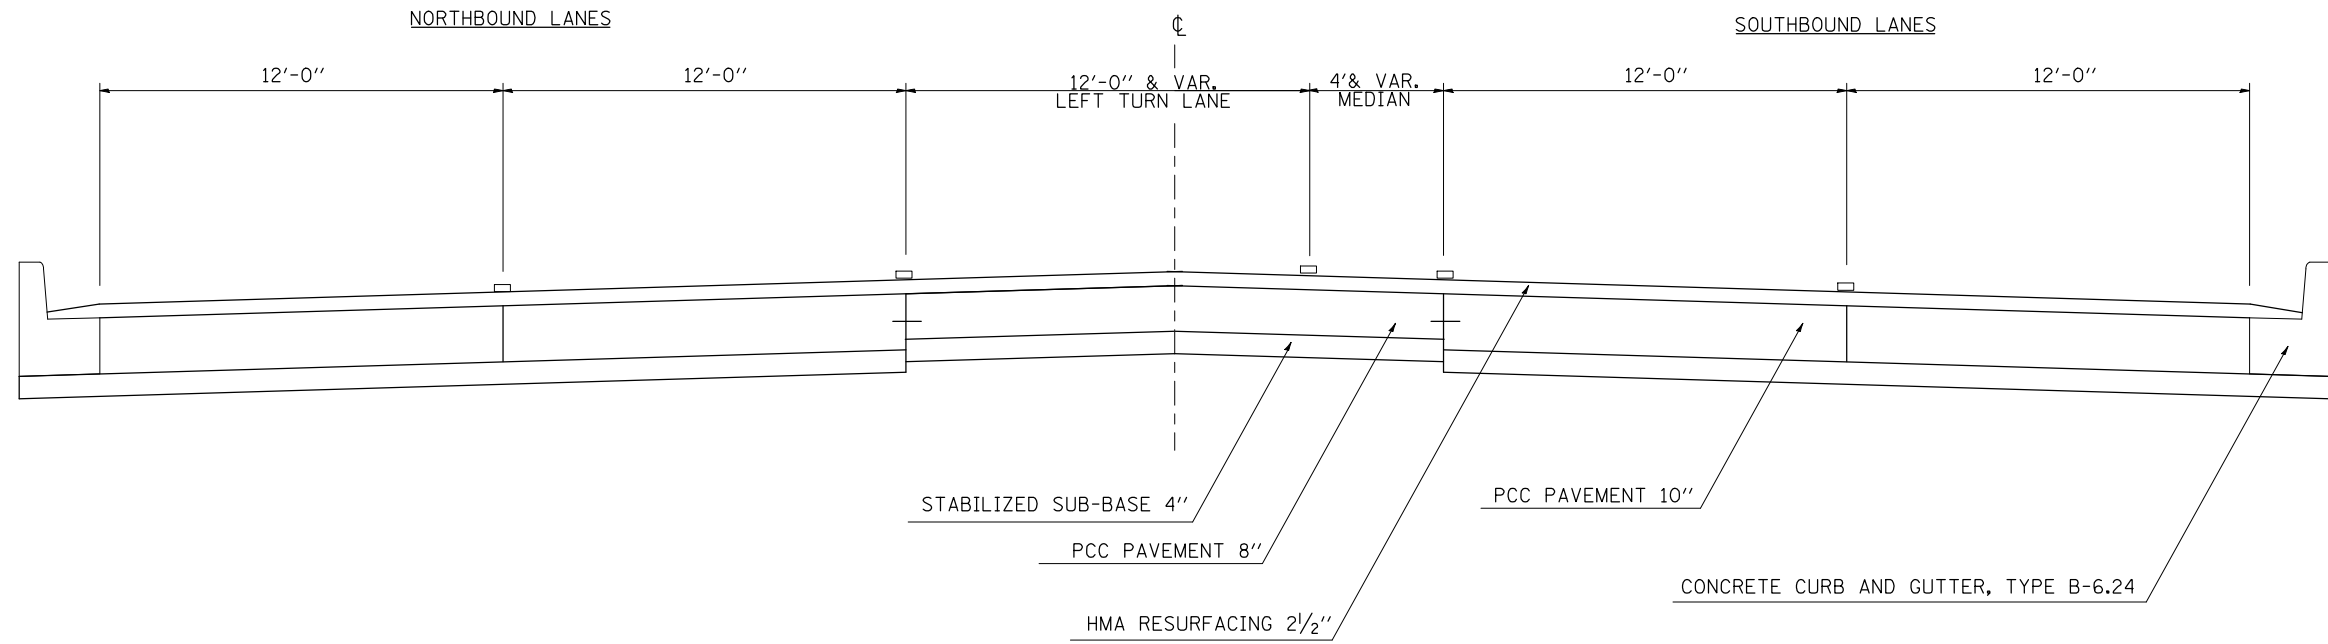

② PROPOSED TYPICAL CROSS SECTION

FAP 730 (NB & SB)

STATION TO STATION
 ① 80+26.00 82+16.00 ③

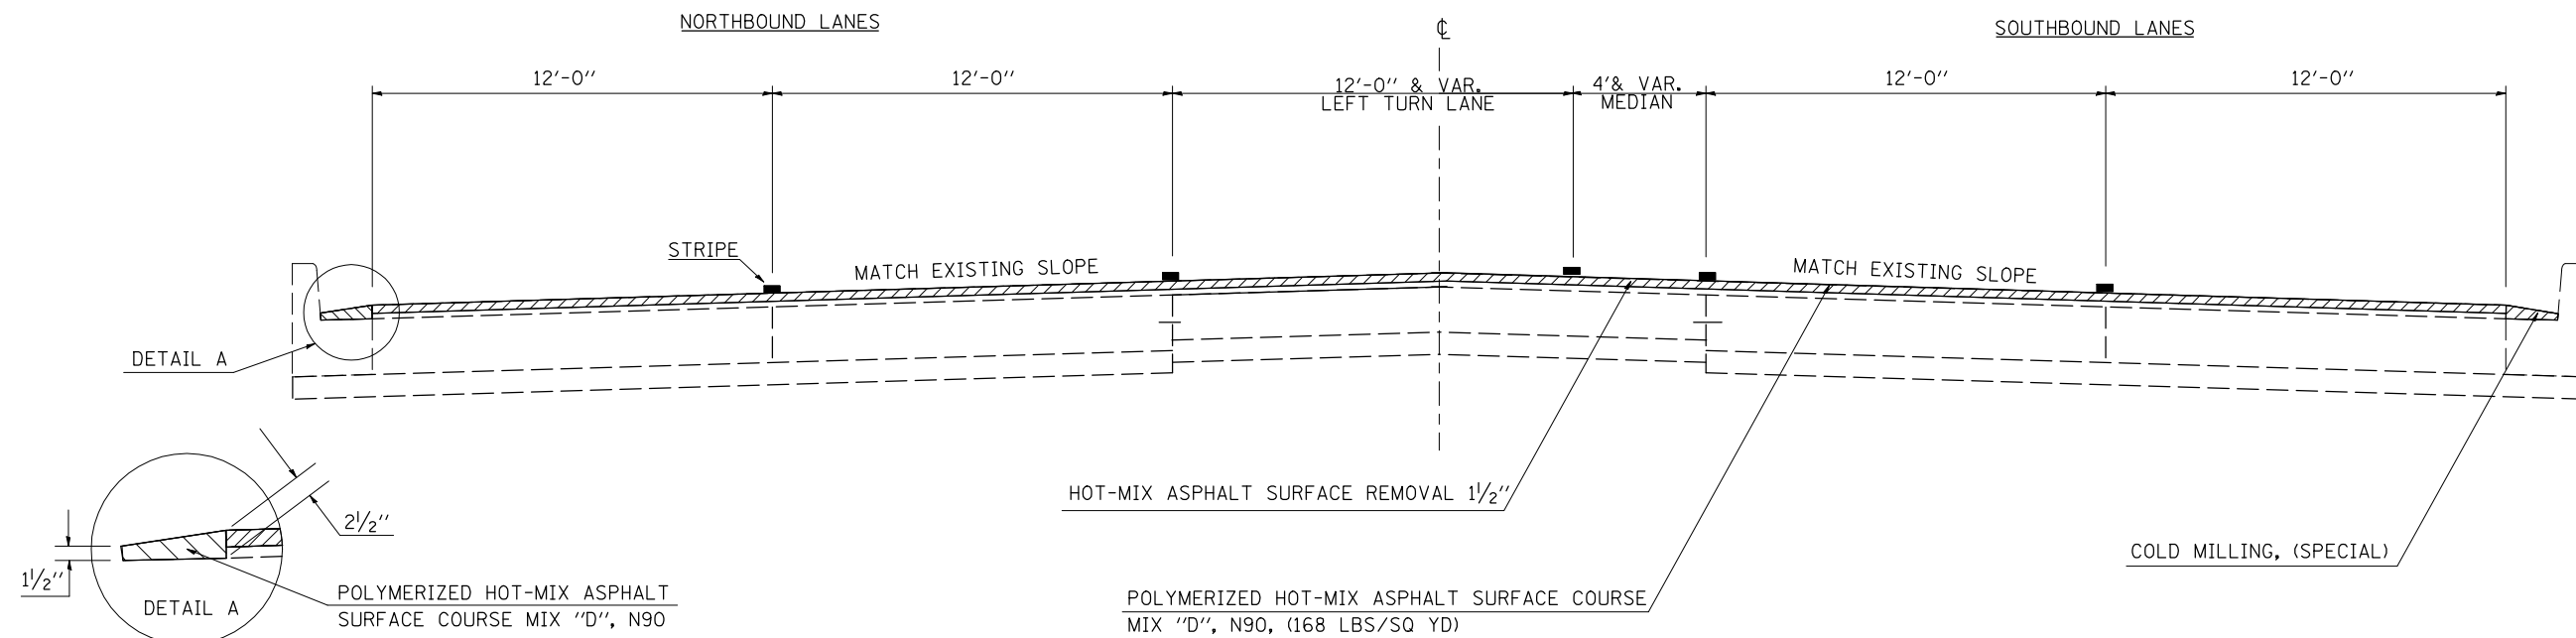

FILE NAME =	USER NAME = bowerm1	DESIGNED -	REVISED -	STATE OF ILLINOIS DEPARTMENT OF TRANSPORTATION	TYPICAL CROSS SECTIONS			F.A.P. RTE.	SECTION	COUNTY	TOTAL SHEETS	SHEET NO.	
ct:\pw\work\p\d0128832\70775\sh\typical.dgn		DRAWN - MLB	REVISED -		SCALE: N/A	SHEET NO. OF SHEETS	STA.	TO STA.	730	(61,62Z,62R,62Z-1,3)RS-1,2,3	MCLEAN	89	10
PLOT SCALE = 40.0000' / IN.		CHECKED - GTR	REVISED -					CONTRACT NO. 70775			ILLINOIS FED. AID PROJECT		
PLOT DATE = 3/26/2009		DATE - 2/19/09	REVISED -										