



27 EXISTING TYPICAL CROSS SECTION

FAP 730 SB			BRIDGE OMISSION S.N. 057-0188 STA. 198+88.00 TO 199+94.30
<u>STATION</u>	<u>TO</u>	<u>STATION</u>	
②6 183+04.73 199+94.30		198+88.00 218+80.00 ②8	

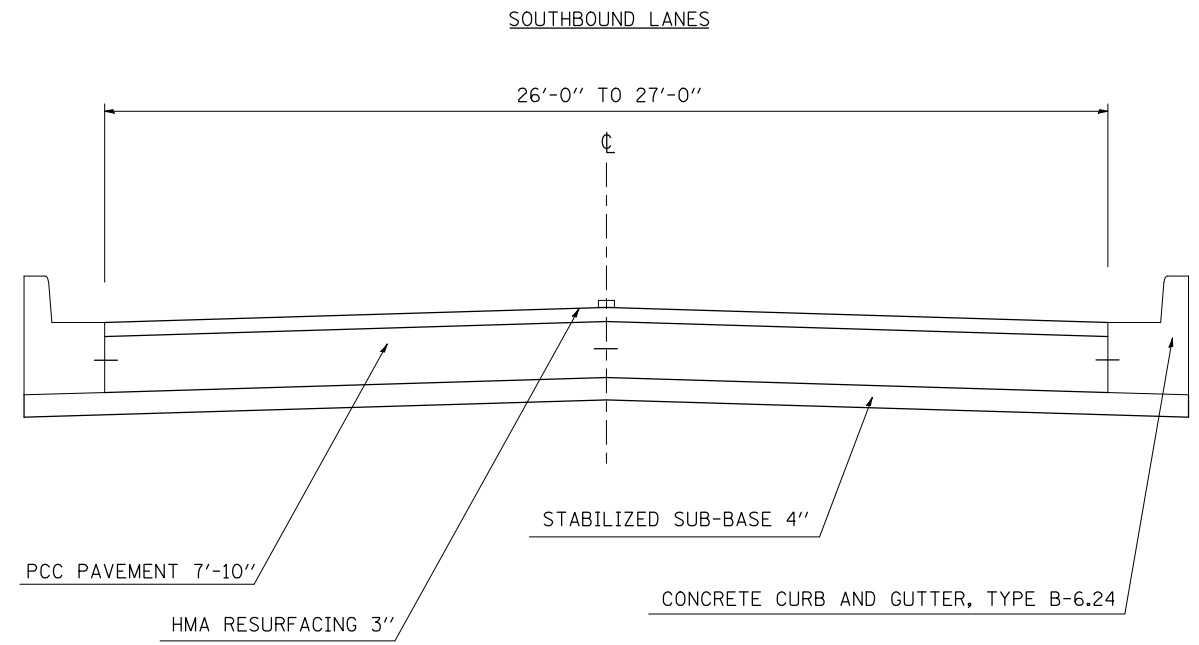

27 PROPOSED TYPICAL CROSS SECTION

FAP 730 SB			BRIDGE OMISSION S.N. 057-0188 STA. 198+88.00 TO 199+94.30
<u>STATION</u>	<u>TO</u>	<u>STATION</u>	
②6 183+04.73 199+94.30		198+88.00 218+80.00 ②8	

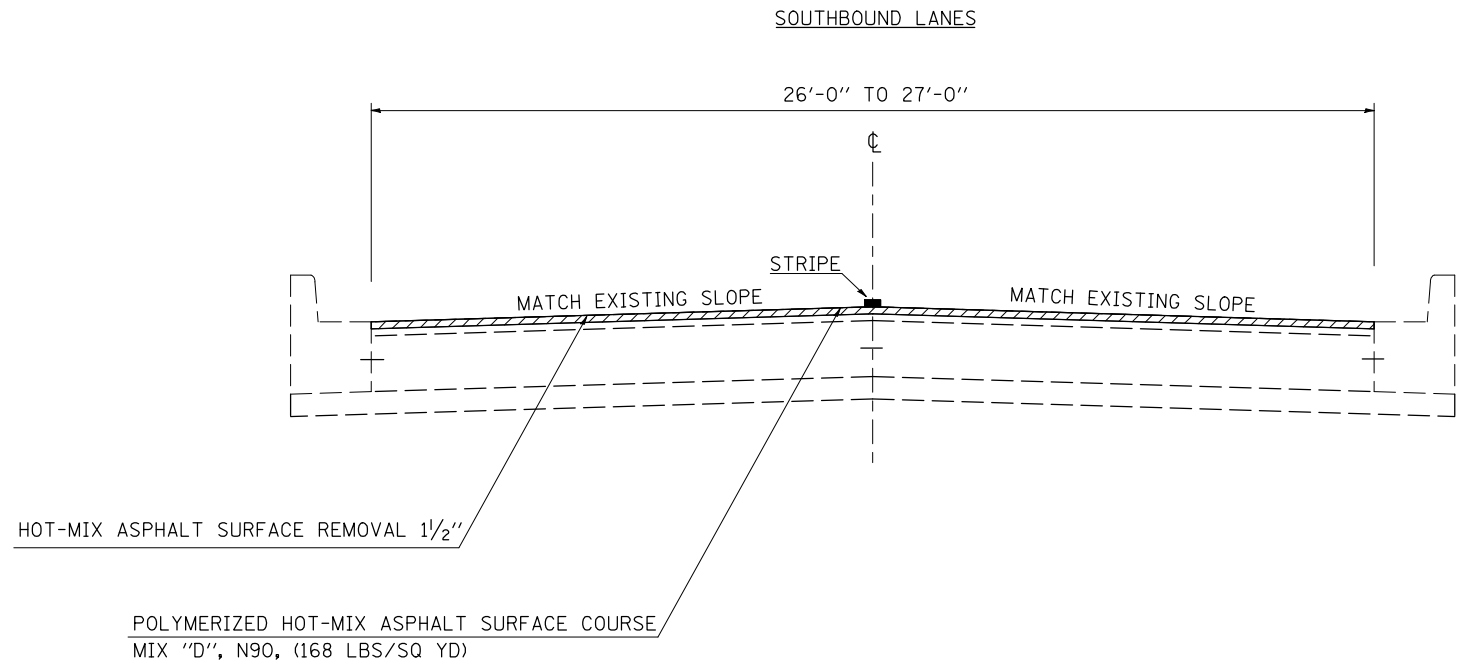

FILE NAME =	USER NAME = bowerml	DESIGNED -	REVISED -	STATE OF ILLINOIS DEPARTMENT OF TRANSPORTATION	TYPICAL CROSS SECTIONS			F.A.P. RTE.	SECTION	COUNTY	TOTAL SHEETS	SHEET NO.
ct:\pw\work\p\dot\bowerml\d0128832\70775\sh-typical.dgn		DRAWN - MLB	REVISED -		730	(61,62Z,62R,62Z-1,3)RS-1,2,3	MCLEAN	89	35			
PLOT SCALE = 40.0000' / IN.		CHECKED - GTR	REVISED -		SCALE: N/A			SHEET NO. OF SHEETS STA. TO STA.		CONTRACT NO. 70775		
PLOT DATE = 3/26/2009		DATE - 2/19/09	REVISED -		ILLINOIS FED. AID PROJECT							