

30 EXISTING TYPICAL CROSS SECTION


* 48'-0" STA. 268+58.30 TO 284+28.73
 VARIABLE 27'-0" TO 37'-0" STA. 291+16.39 TO 293+00.56

FAP 730 SB

STATION	TO	STATION
268+58.30		284+28.73
291+16.39		293+00.56 BK = 210+88.68 AH

BRIDGE OMISSION (APPROACH TO APPROACH)
 S.N. 057-6301
 284+28.73 TO 291+16.39

SOUTHBOUND LANES

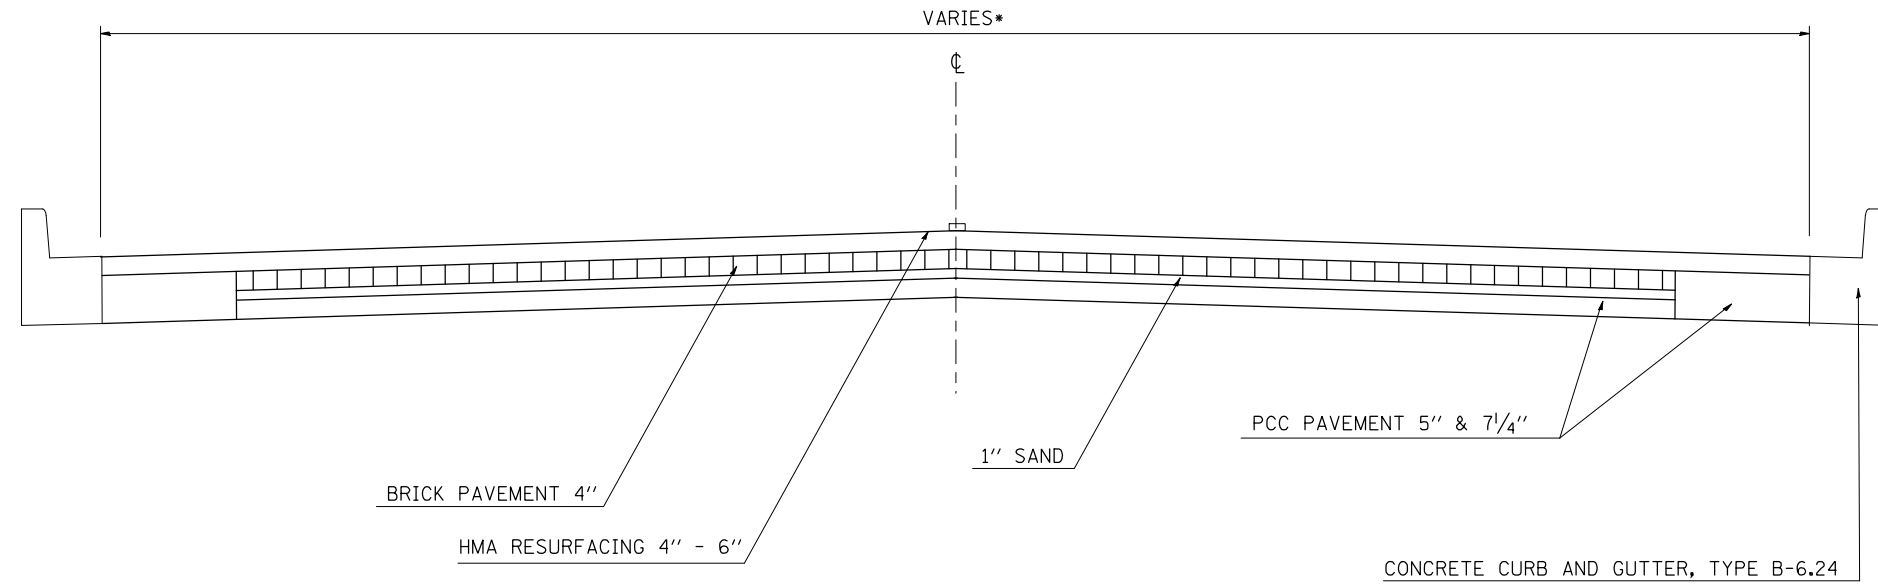

30 PROPOSED TYPICAL CROSS SECTION


* 48'-0" STA. 268+58.30 TO 284+28.73
 VARIABLE 27'-0" TO 37'-0" STA. 291+16.39 TO 293+00.56

FAP 730 SB

STATION	TO	STATION
268+58.30		284+28.73
291+16.39		293+00.56 BK = 210+88.68 AH

BRIDGE OMISSION (APPROACH TO APPROACH)
 S.N. 057-6301
 284+28.73 TO 291+16.39

SOUTHBOUND LANES

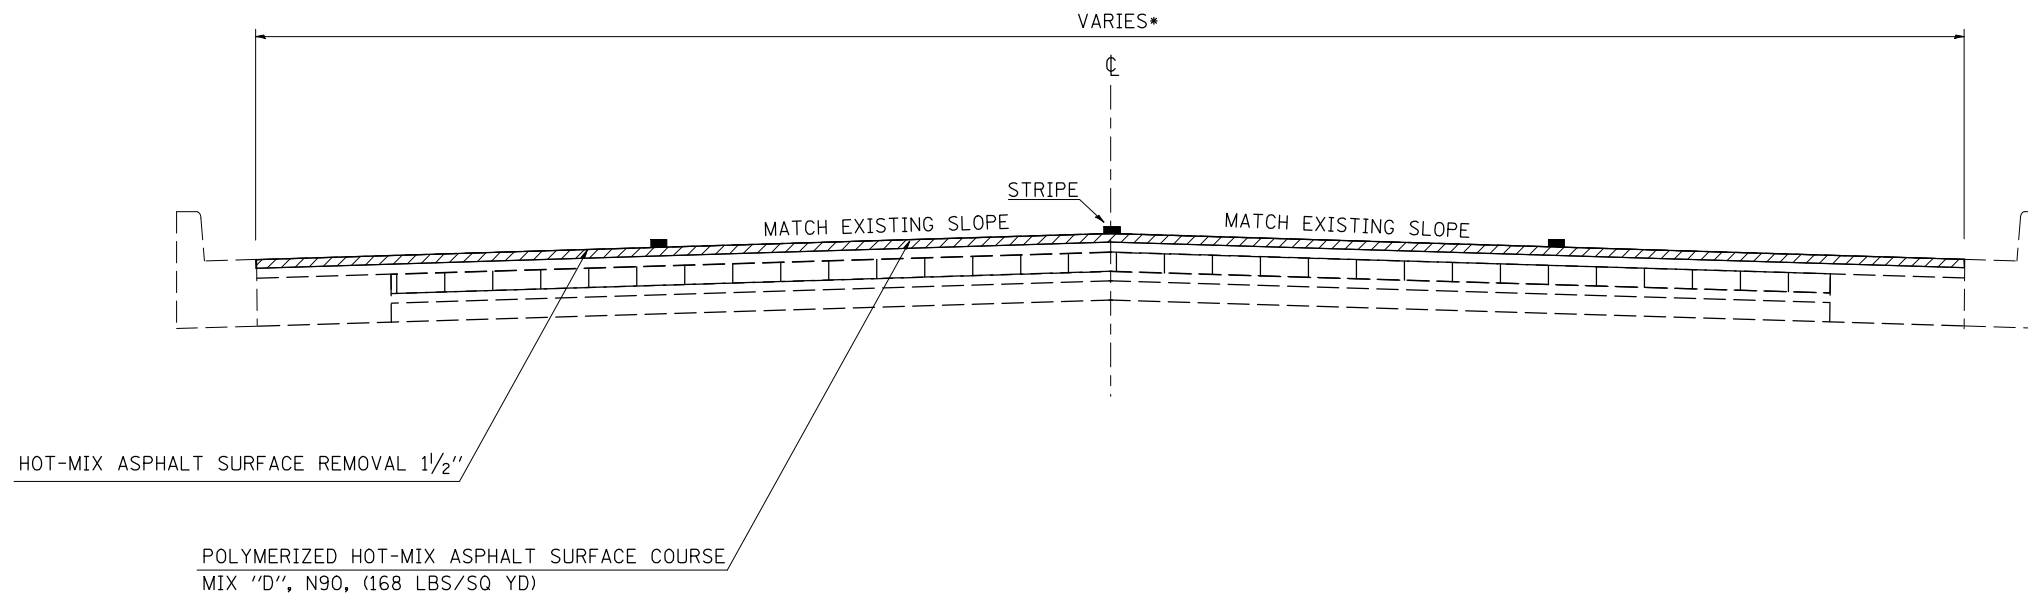

FILE NAME =	USER NAME = bowerml	DESIGNED -	REVISED -
ct:\pw\work\p\dot\bowerml\d0128832\70775\sh-t\typical.dgn		DRAWN - MLB	REVISED -
PLOT SCALE = 40.0000' / IN.		CHECKED - GTR	REVISED -
PLOT DATE = 3/26/2009		DATE - 2/19/09	REVISED -

STATE OF ILLINOIS
 DEPARTMENT OF TRANSPORTATION

TYPICAL CROSS SECTIONS

SCALE: N/A SHEET NO. OF SHEETS STA. TO STA.

F.A.P. RTE.	SECTION	COUNTY	TOTAL SHEETS	SHEET NO.
730	(61,62Z,62R,62Z-1,3)RS-1,2,3	MCLEAN	89	38
CONTRACT NO. 70775			ILLINOIS FED. AID PROJECT	