


31 EXISTING TYPICAL CROSS SECTION

FAP 730 SB

STATION TO STATION

293+00.56 BK = 210+88.68 AH

249+88.00

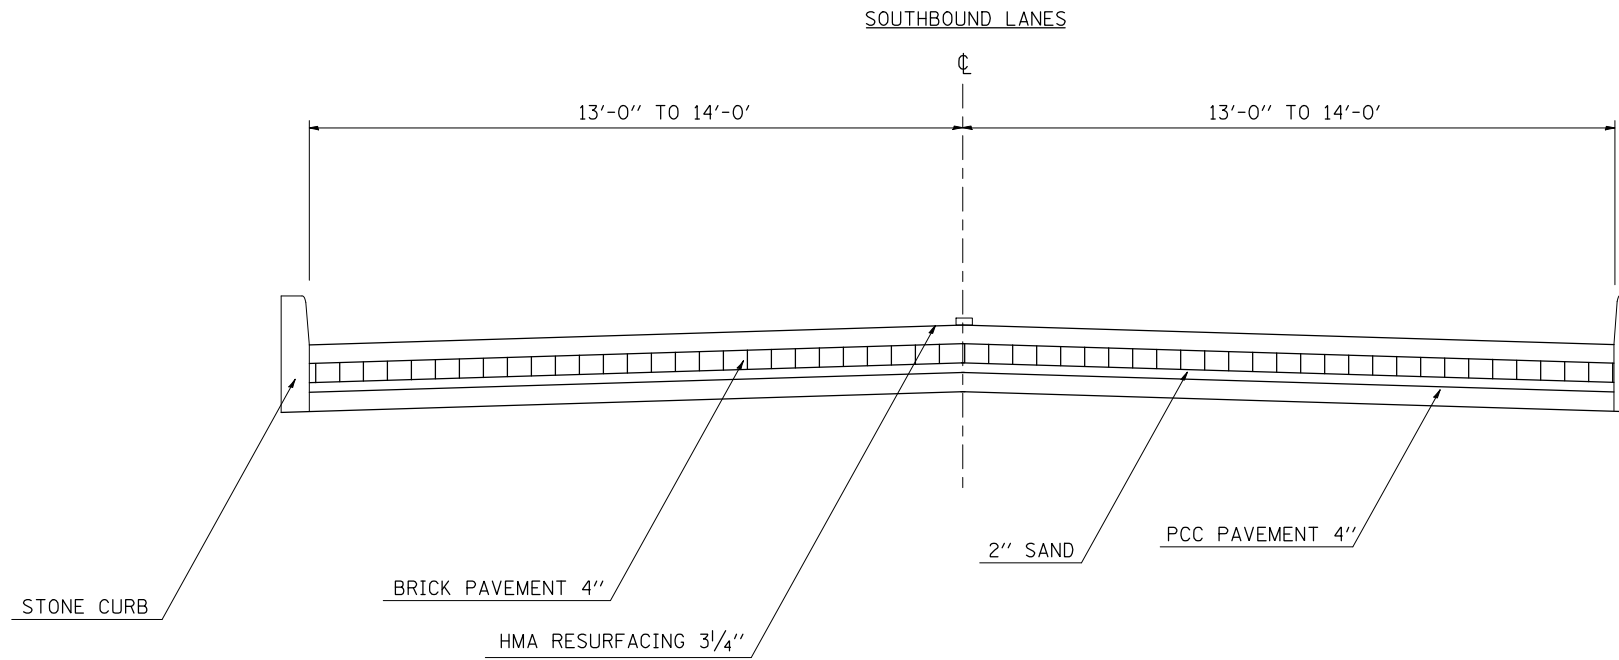


31 PROPOSED TYPICAL CROSS SECTION

FAP 730 SB

STATION TO STATION

293+00.56 BK = 210+88.68 AH

249+88.00

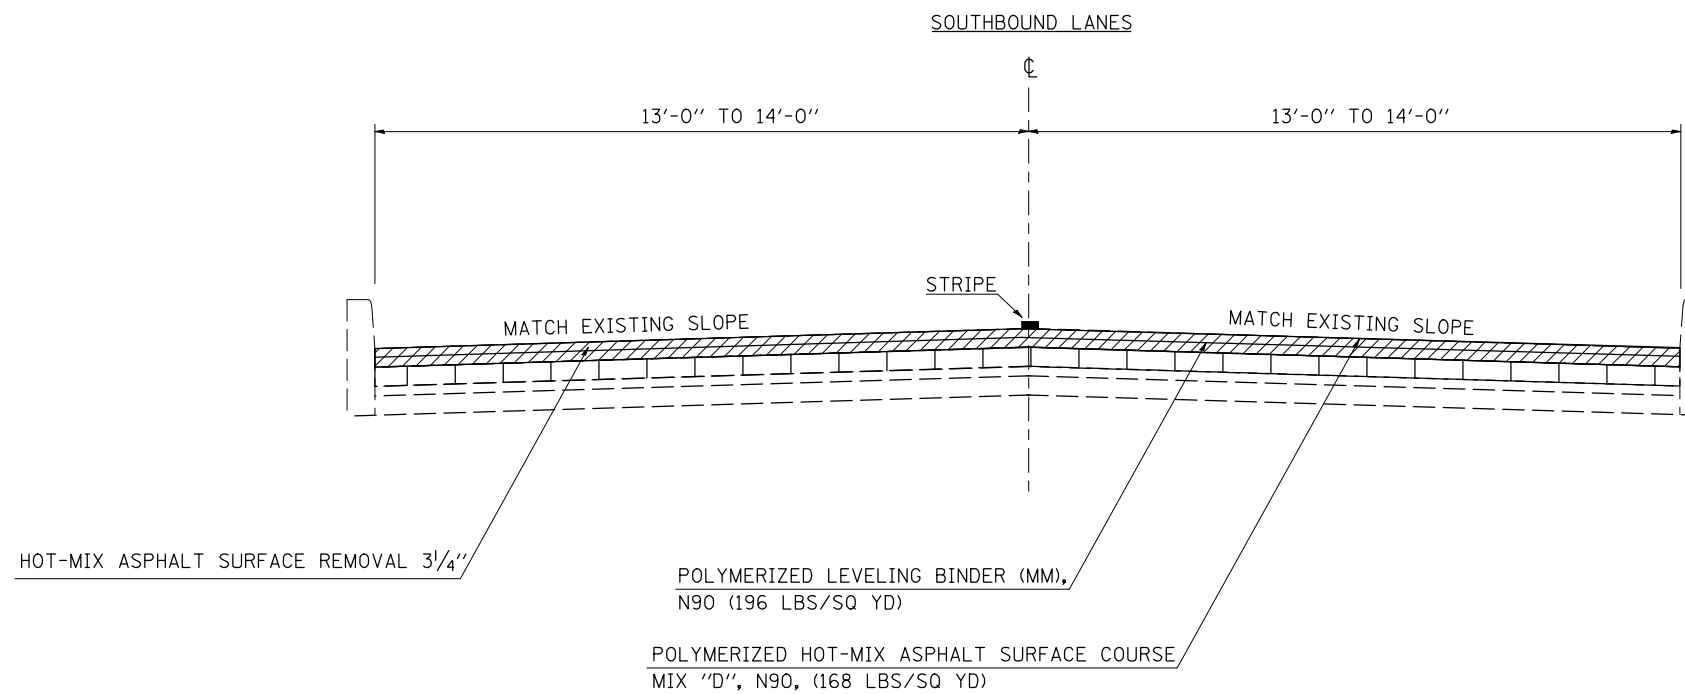

FILE NAME =	USER NAME = bowerml	DESIGNED -	REVISED -
ct:\pw\work\p\dot\bowerml\d0128832\70775-sht-typical.dgn		DRAWN - MLB	REVISED -
		CHECKED - GTR	REVISED -
		DATE - 2/19/09	REVISED -

STATE OF ILLINOIS
DEPARTMENT OF TRANSPORTATION

TYPICAL CROSS SECTIONS

SCALE: N/A SHEET NO. OF SHEETS STA. TO STA.

F.A.P. RTE.	SECTION	COUNTY	TOTAL SHEETS	SHEET NO.
730	(61,62Z,62R,62Z-1,3)RS-1,2,3	MCLEAN	89	39
CONTRACT NO. 70775			ILLINOIS FED. AID PROJECT	