
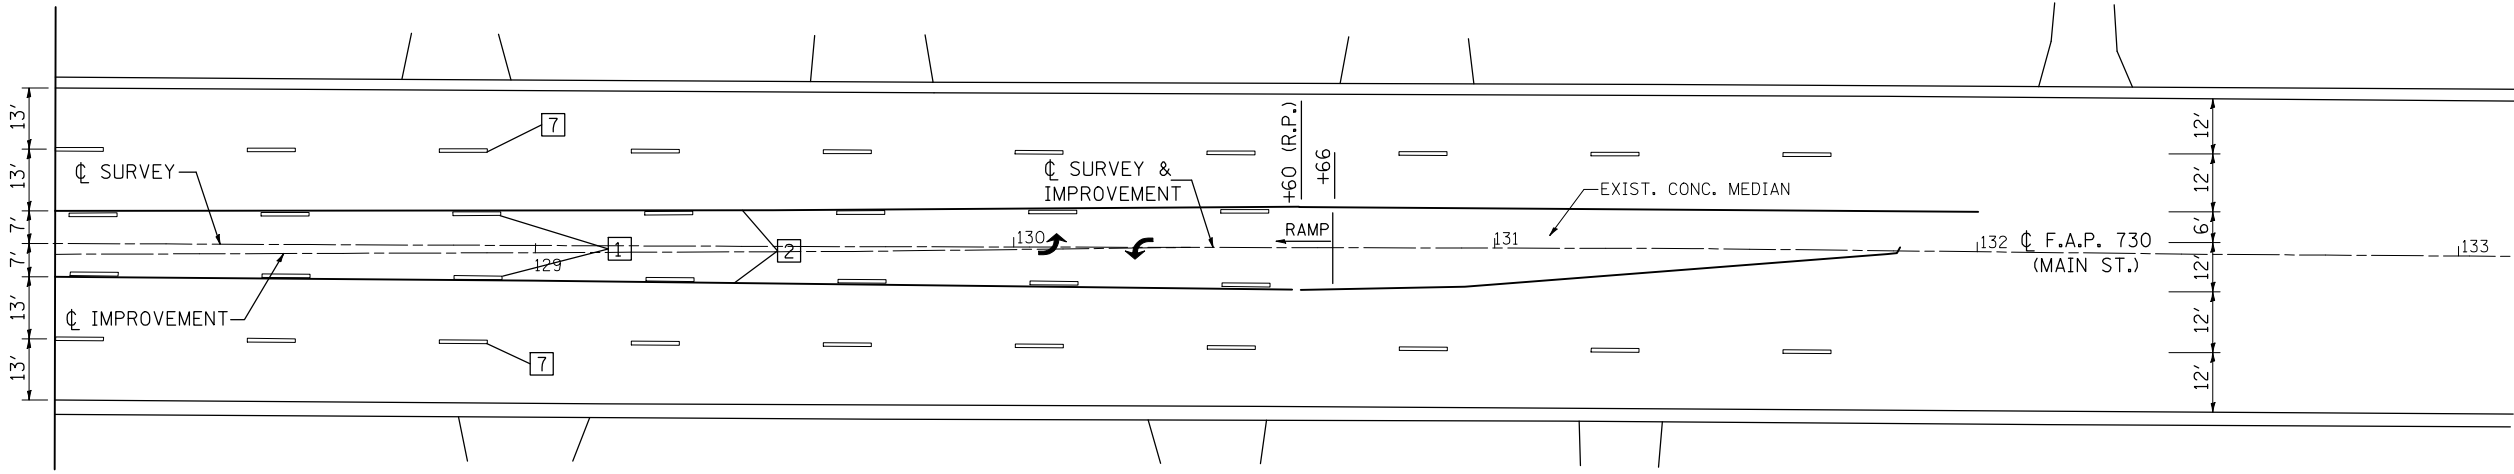


SEE SHEET NO. 48 FOR TYPICAL PAVEMENT MARKING LEGEND.

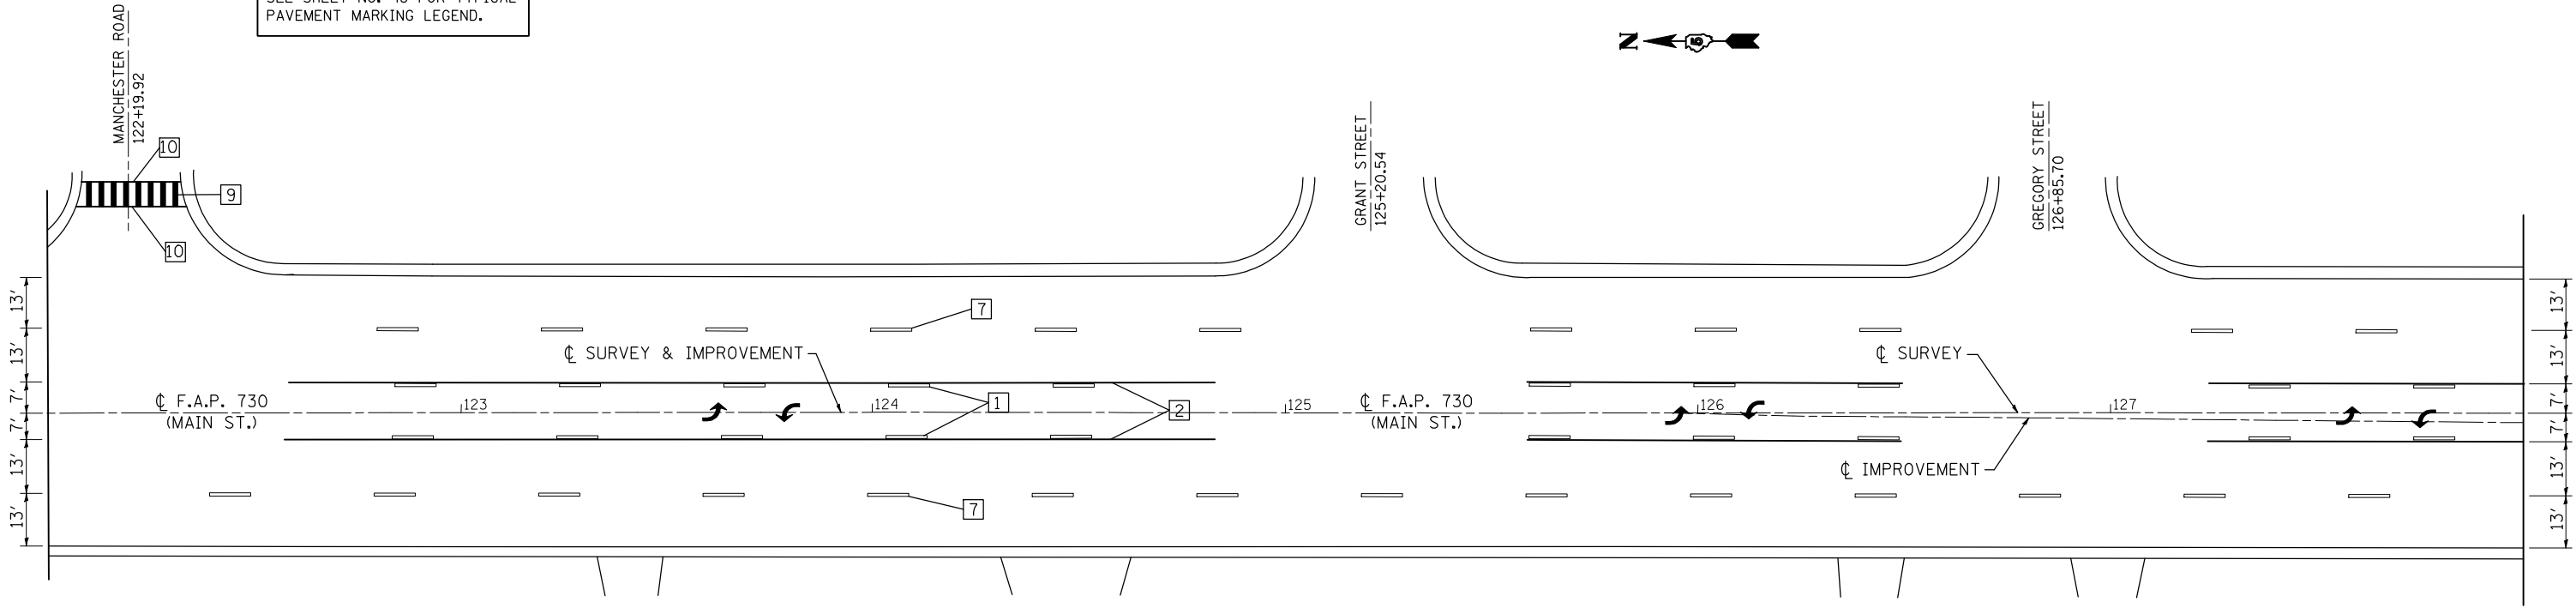

FILE NAME =	USER NAME = bowerml	DESIGNED -	REVISED -
ct:\pwwork\pwidot\BOWERML\d0128032\0570775-sht\pvmk&detectorloop (FINAL).dgn		DRAWN -	REVISED -
	PLOT SCALE = 40.0000' / IN.	CHECKED -	REVISED -
	PLOT DATE = 4/9/2009	DATE -	REVISED -

**STATE OF ILLINOIS
DEPARTMENT OF TRANSPORTATION**

PAVEMENT MARKING & DETECTOR LOOP DETAILS			
SCALE:	SHEET NO.	OF SHEETS	STA. TO STA.

F.A.P. RTE.	SECTION	COUNTY	TOTAL SHEETS	SHEET NO.
730	(61,62Z,62R,62Z-1,3)RS-1,2,3	McLean	89	52
CONTRACT NO.			70775	
ILLINOIS FED. AID PROJECT				