
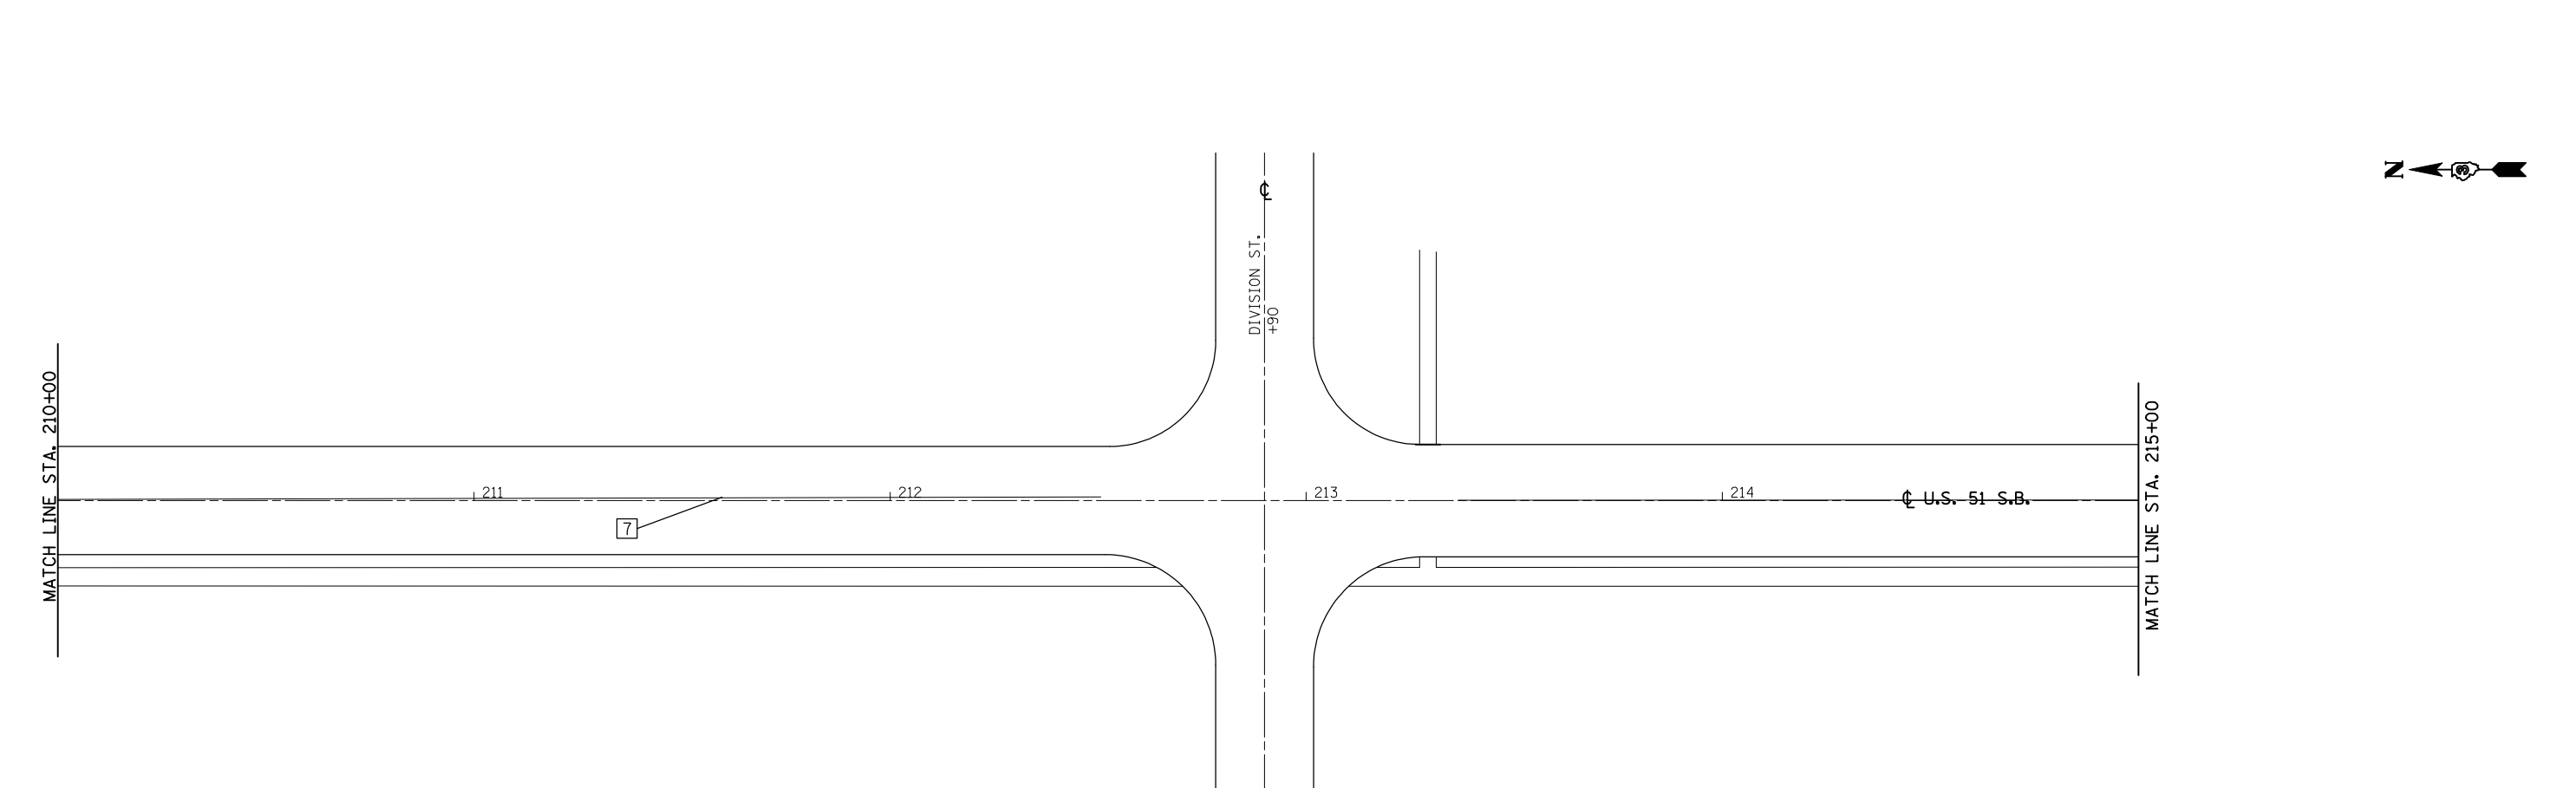


SEE SHEET NO. 48 FOR TYPICAL PAVEMENT MARKING LEGEND.

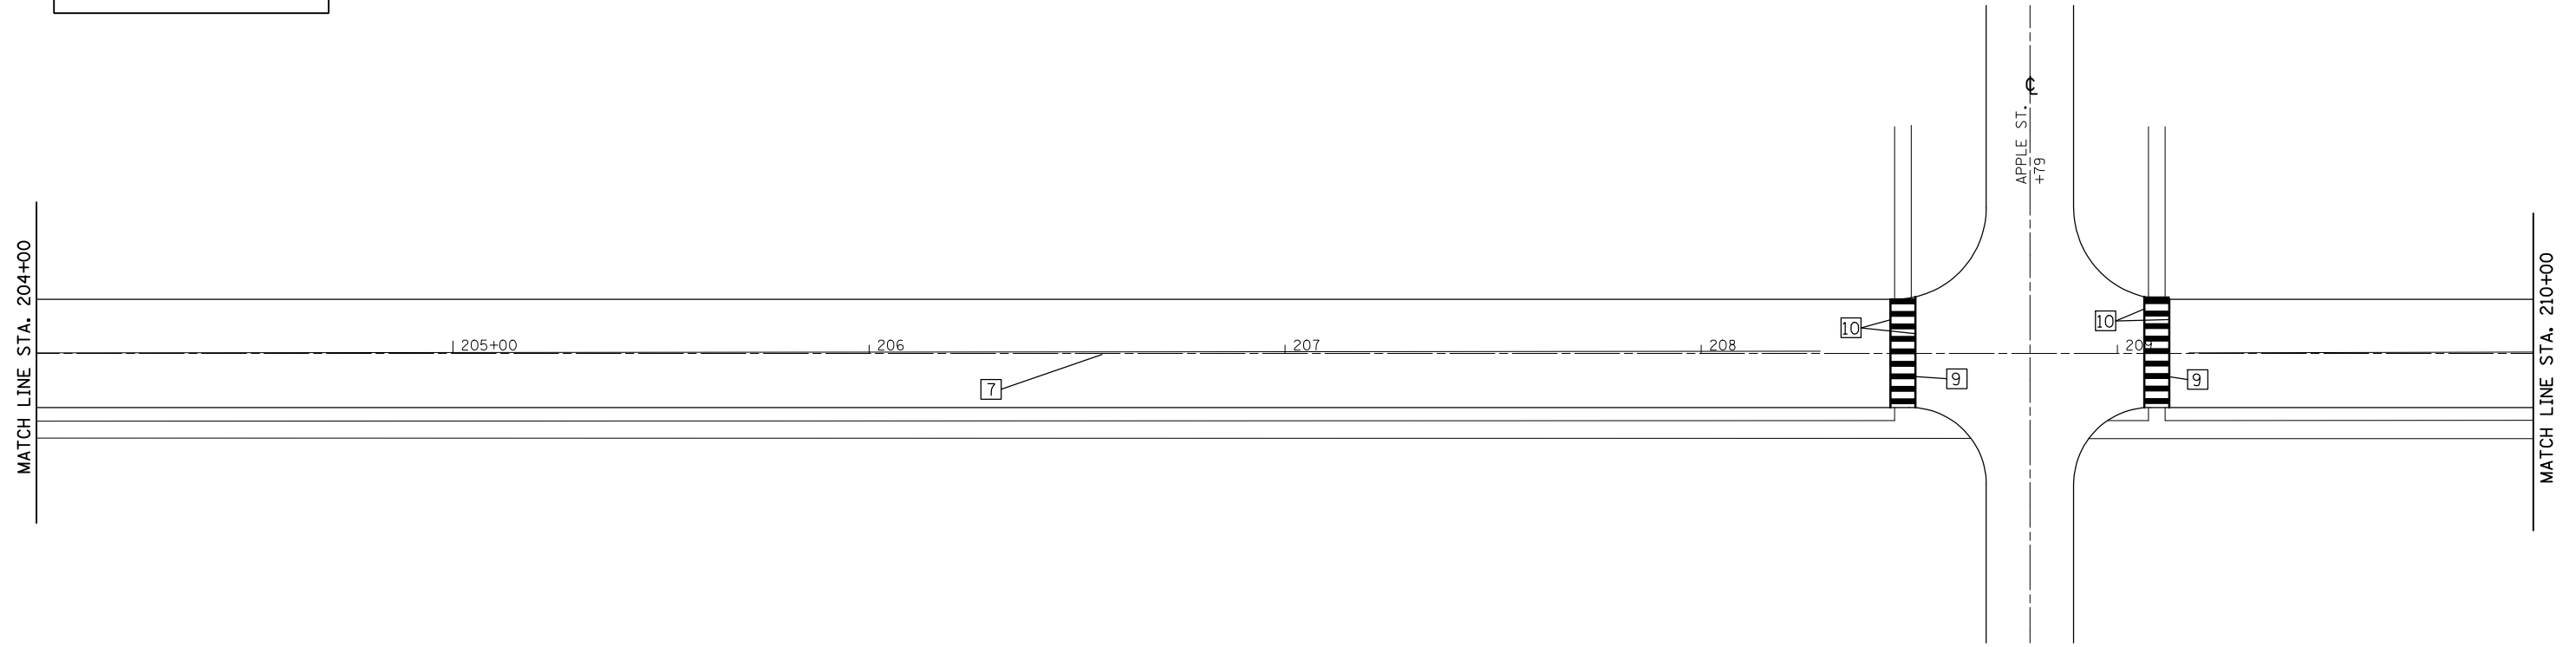

FILE NAME =	USER NAME = bowerml	DESIGNED -	REVISED -
ct:\pw\work\PWIDOT\BOWERML\d0128032\0570775-sht\pvmk&detectorloop (FINAL).dgn		DRAWN -	REVISED -
PLOT SCALE = 40.0000' / IN.		CHECKED -	REVISED -
PLOT DATE = 4/9/2009		DATE -	REVISED -

**STATE OF ILLINOIS
DEPARTMENT OF TRANSPORTATION**

**PAVEMENT MARKING &
DETECTOR LOOP DETAILS**

SCALE: SHEET NO. OF SHEETS STA. TO STA.

F.A.P. RTE.	SECTION	COUNTY	TOTAL SHEETS	SHEET NO.
730	(61,62Z,62R,62Z-1,3)RS-1,2,3	McLean	89	64
ILLINOIS FED. AID PROJECT			CONTRACT NO. 70775	