


SEE SHEET NO. 48 FOR TYPICAL PAVEMENT MARKING LEGEND.

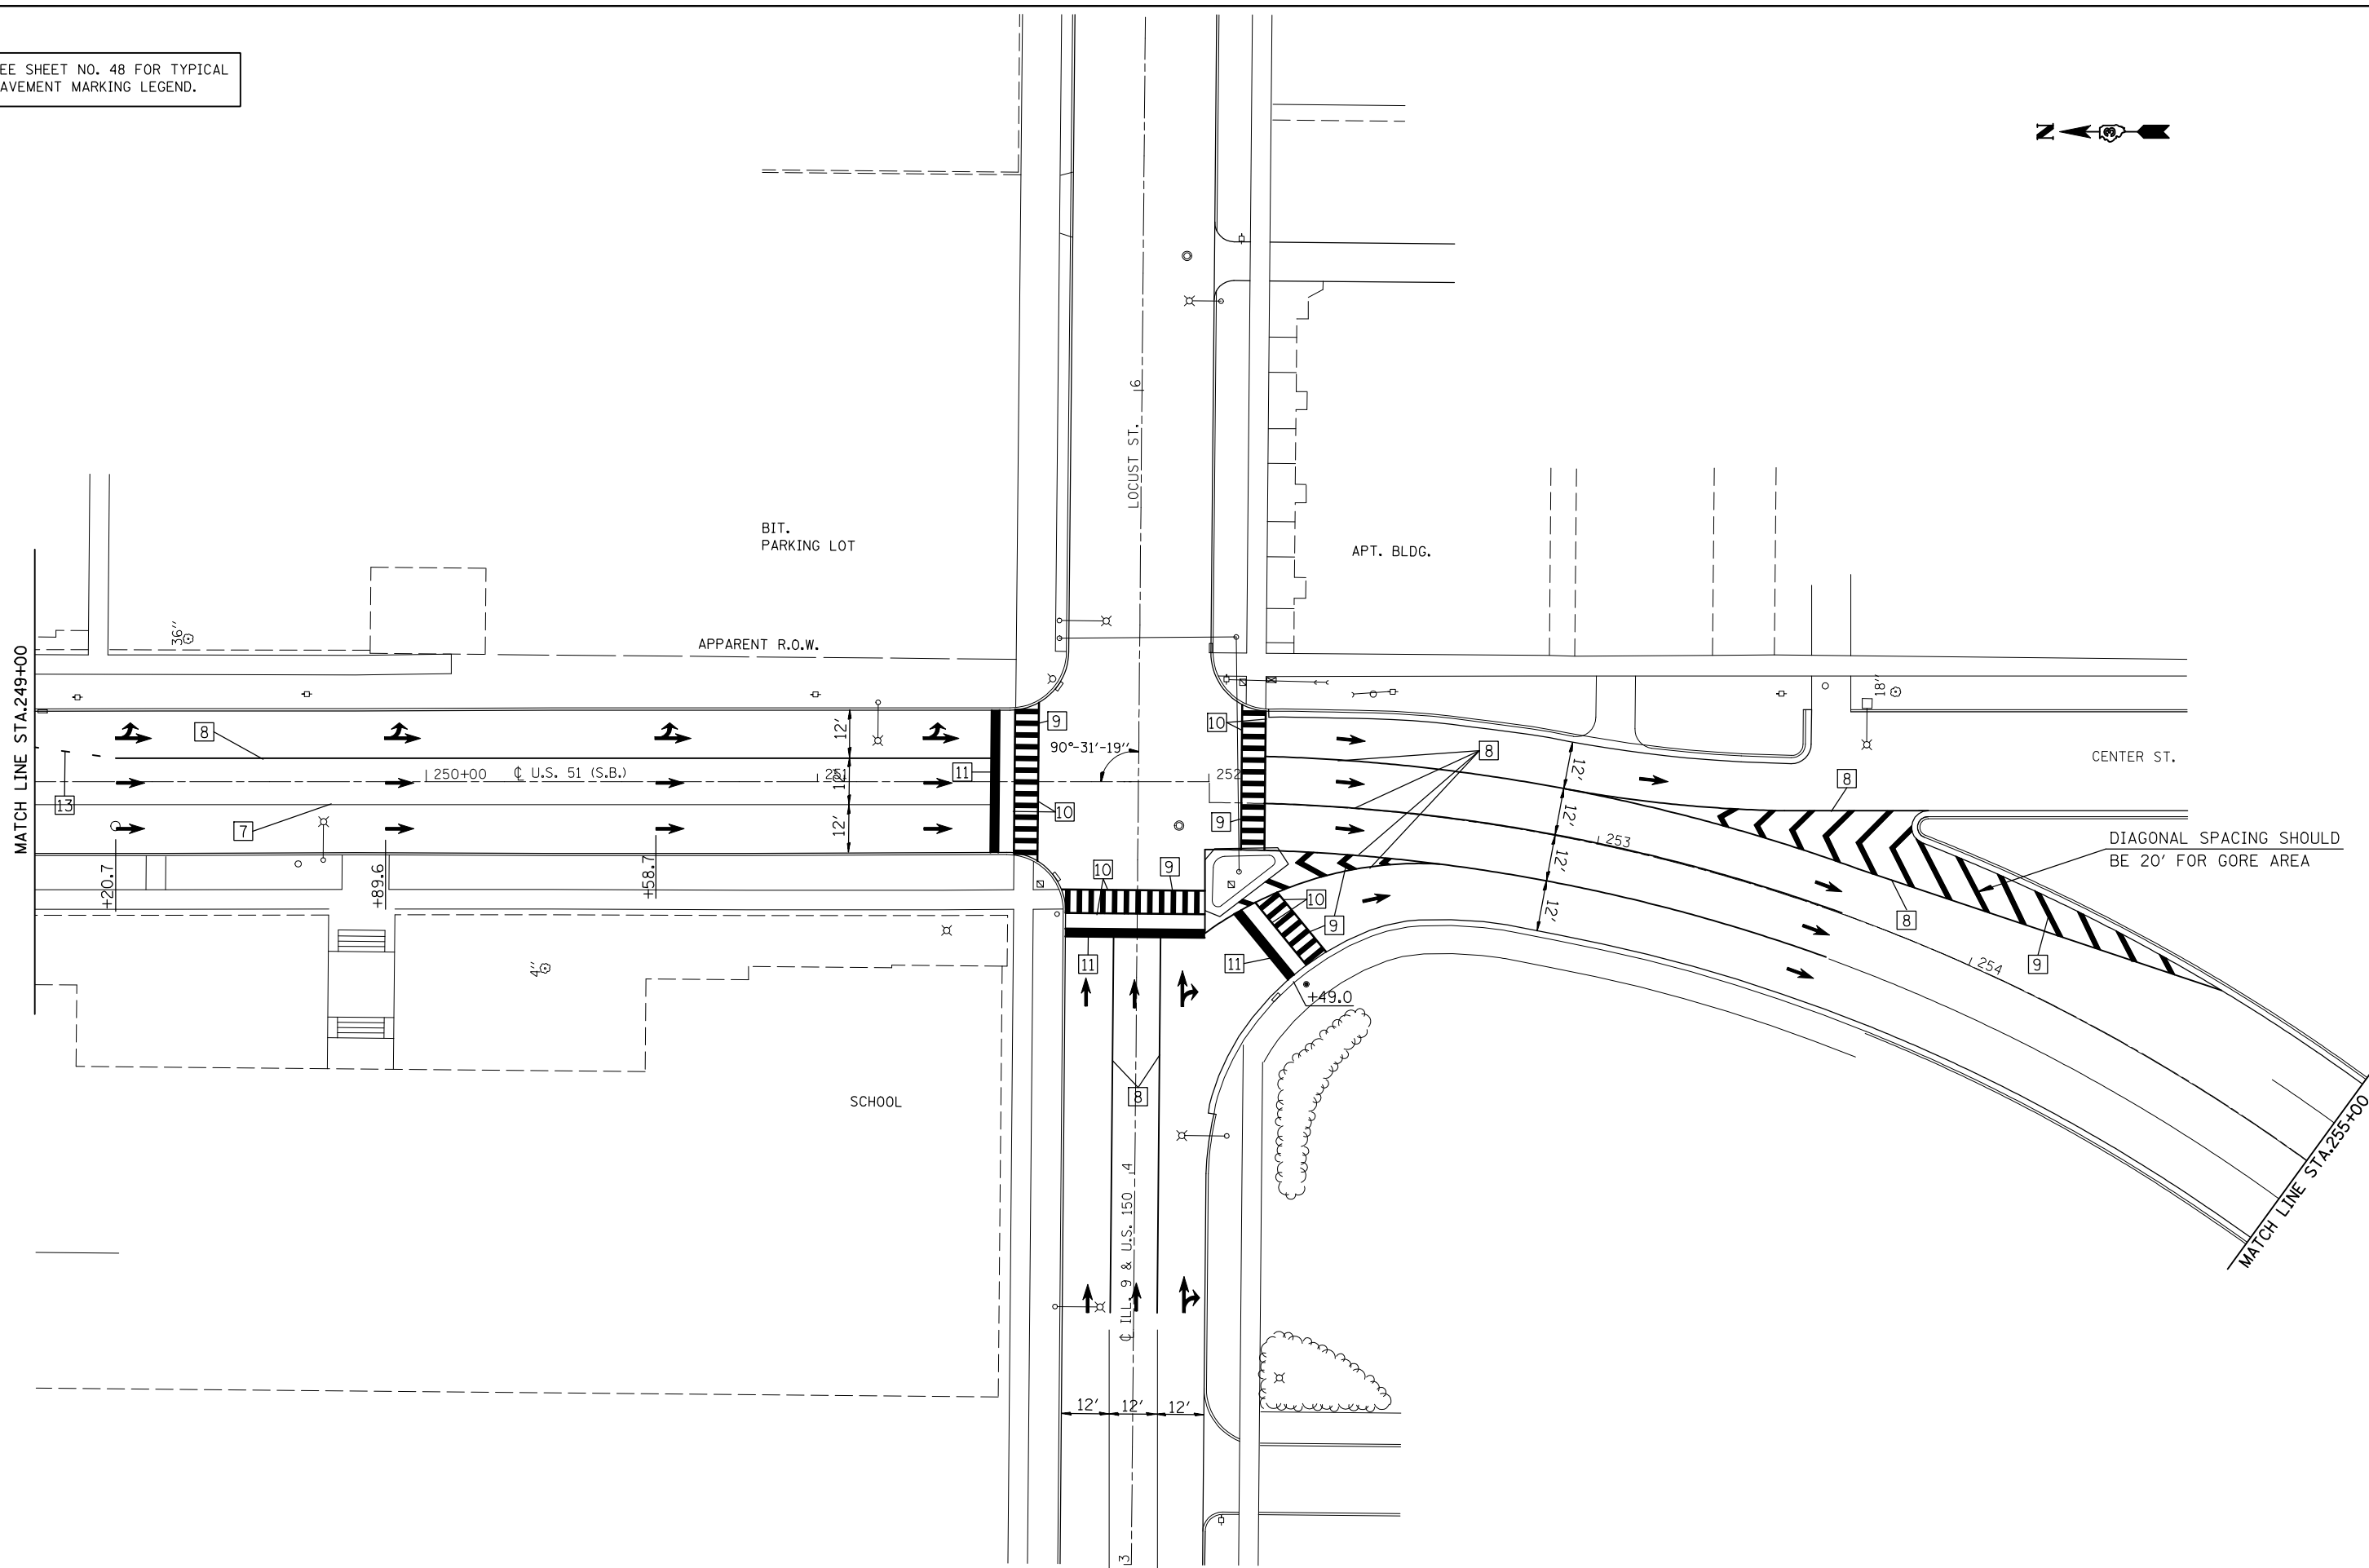

FILE NAME =	USER NAME = bowerml	DESIGNED -	REVISED -
ct:\pw\work\PWIDOT\BOWERML\d0128032\0570775-sht:pvmk&detectorloop (FINAL).dgn		DRAWN -	REVISED -
		CHECKED -	REVISED -
		DATE -	REVISED -

**STATE OF ILLINOIS  
DEPARTMENT OF TRANSPORTATION**

**PAVEMENT MARKING &  
DETECTOR LOOP DETAILS**

SCALE: SHEET NO. OF SHEETS STA. TO STA.

F.A.P. RTE.	SECTION	COUNTY	TOTAL SHEETS	SHEET NO.
730	(61,62Z,62R,62Z-1,3)RS-1,2,3	McLean	89	70
CONTRACT NO. 70775			ILLINOIS FED. AID PROJECT	