



SEE SHEET NO. 48 FOR TYPICAL PAVEMENT MARKING LEGEND.

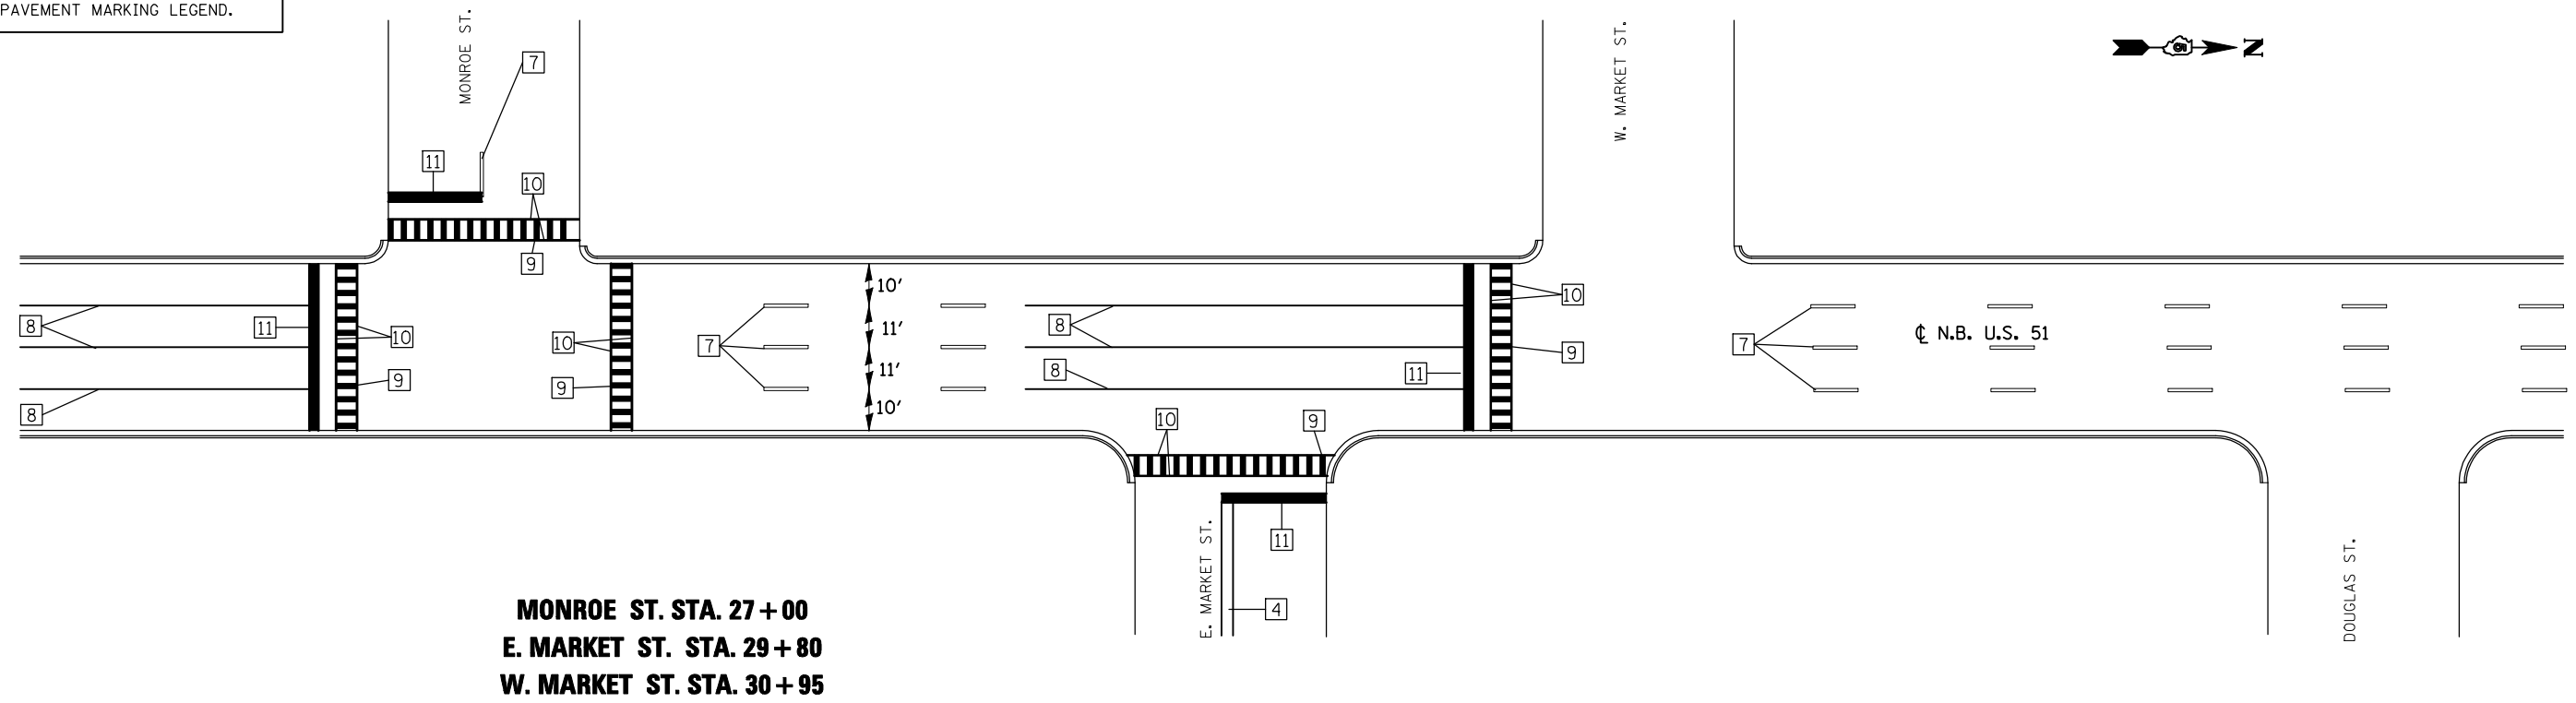

MONROE ST. STA. 27+00
E. MARKET ST. STA. 29+80
W. MARKET ST. STA. 30+95

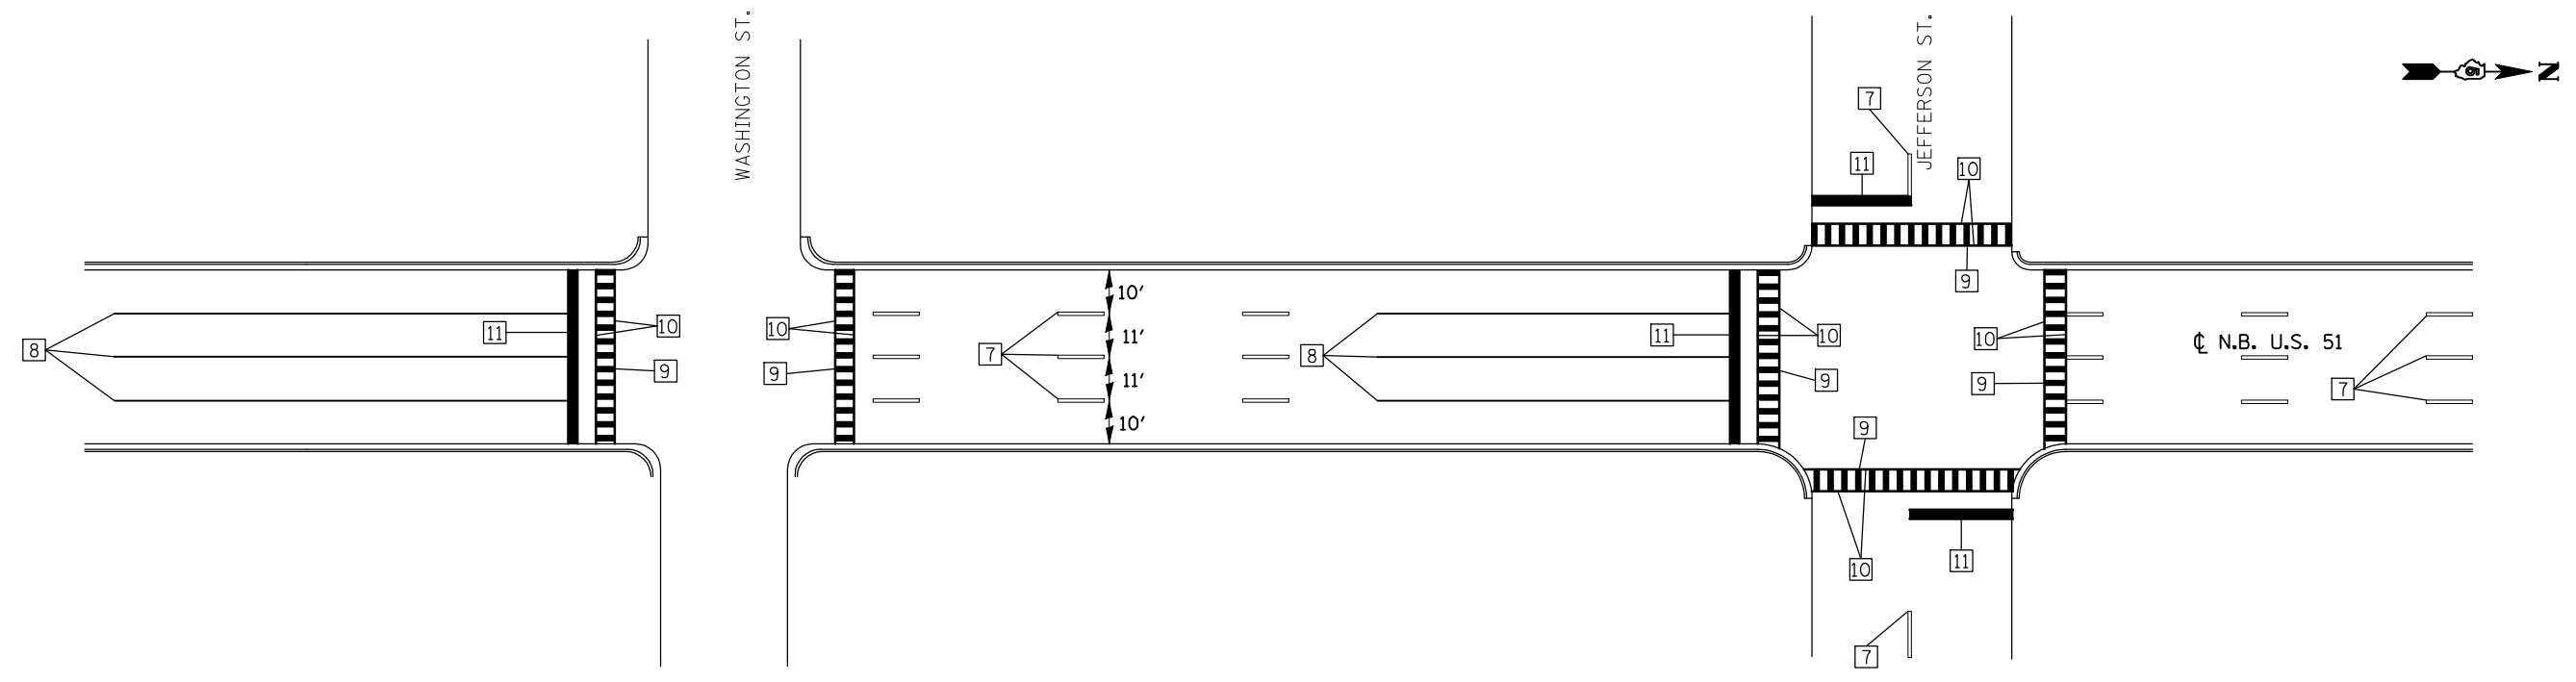

WASHINGTON ST. STA. 20+80
JEFFERSON ST. STA. 23+95

FILE NAME =	USER NAME = bowerml	DESIGNED -	REVISED -	STATE OF ILLINOIS DEPARTMENT OF TRANSPORTATION	PAVEMENT MARKING & DETECTOR LOOP DETAILS			F.A.P. RTE.	SECTION	COUNTY	TOTAL SHEETS	SHEET NO.
ct:\pw\work\PWIDOT\BOWERML\d0128032\0570775-sht\pvmk&detectorloop (FINAL).dgn	DRAWN -	REVISED -	REVISED -					730	(61,62Z,62R,62Z-1,3)RS-1,2,3	McLean	89	80
PLOT SCALE = 40.0000' / IN.	CHECKED -	REVISED -	REVISED -		CONTRACT NO. 70775			ILLINOIS FED. AID PROJECT				
PLOT DATE = 4/9/2009	DATE -	REVISED -	REVISED -		SCALE:	SHEET NO.	OF SHEETS	STA.	TO STA.			