



SEE SHEET NO. 48 FOR TYPICAL PAVEMENT MARKING LEGEND.

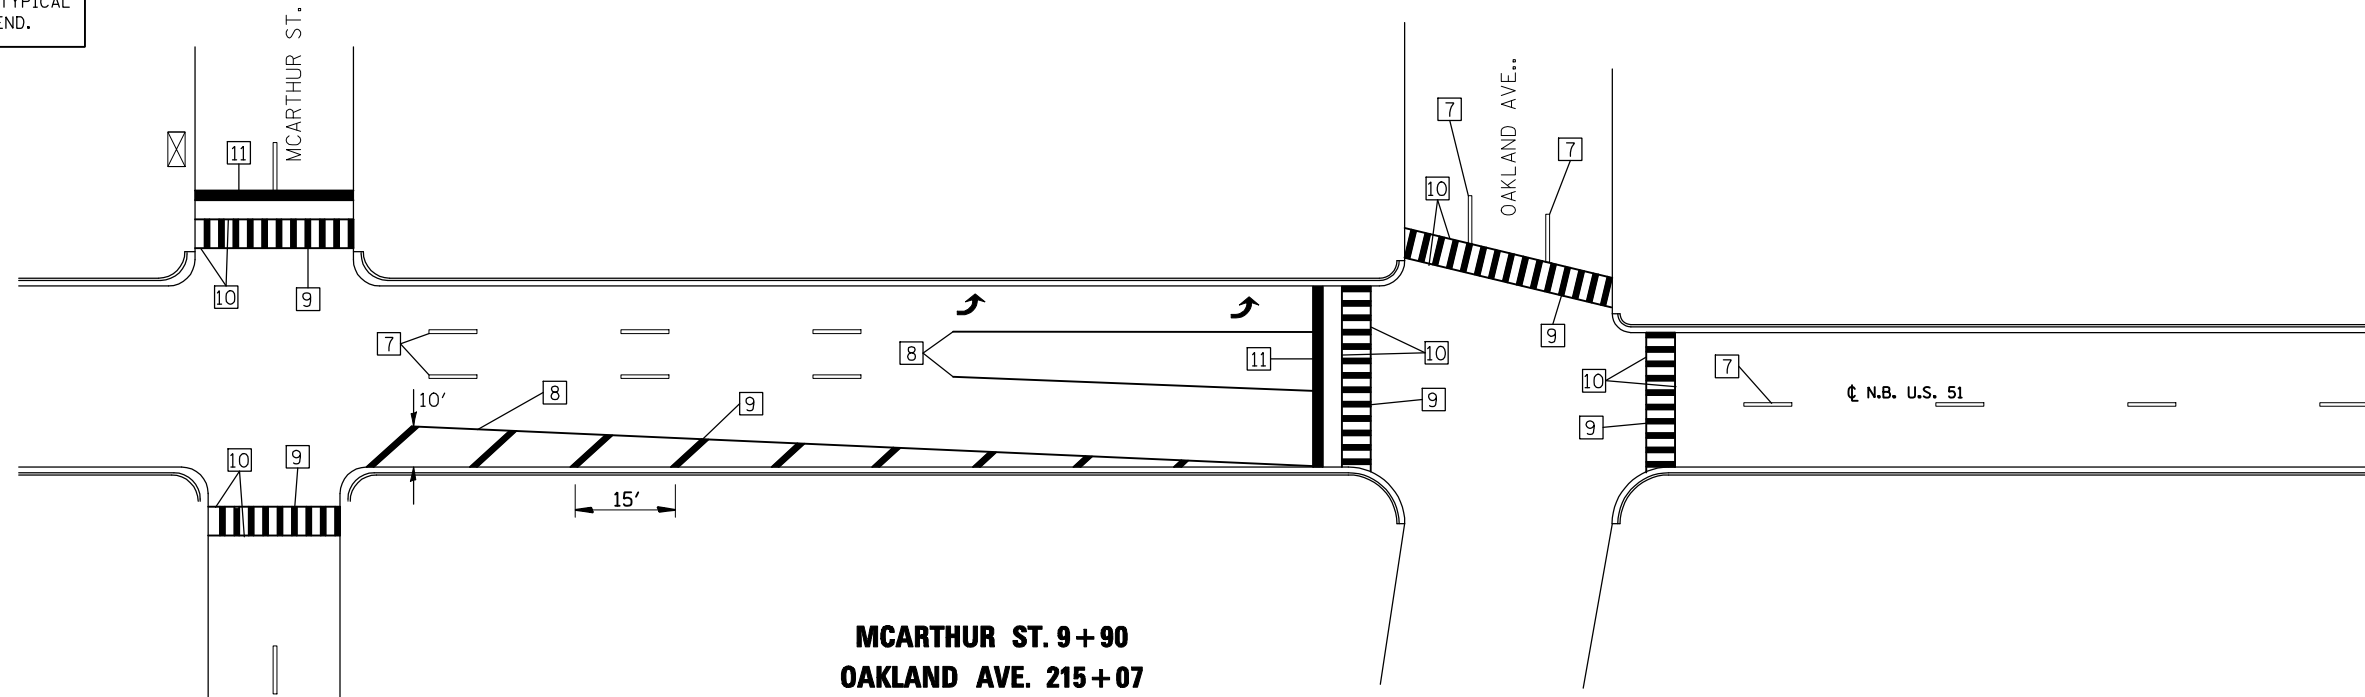

MCARTHUR ST. 9+90  
OAKLAND AVE. 215+07

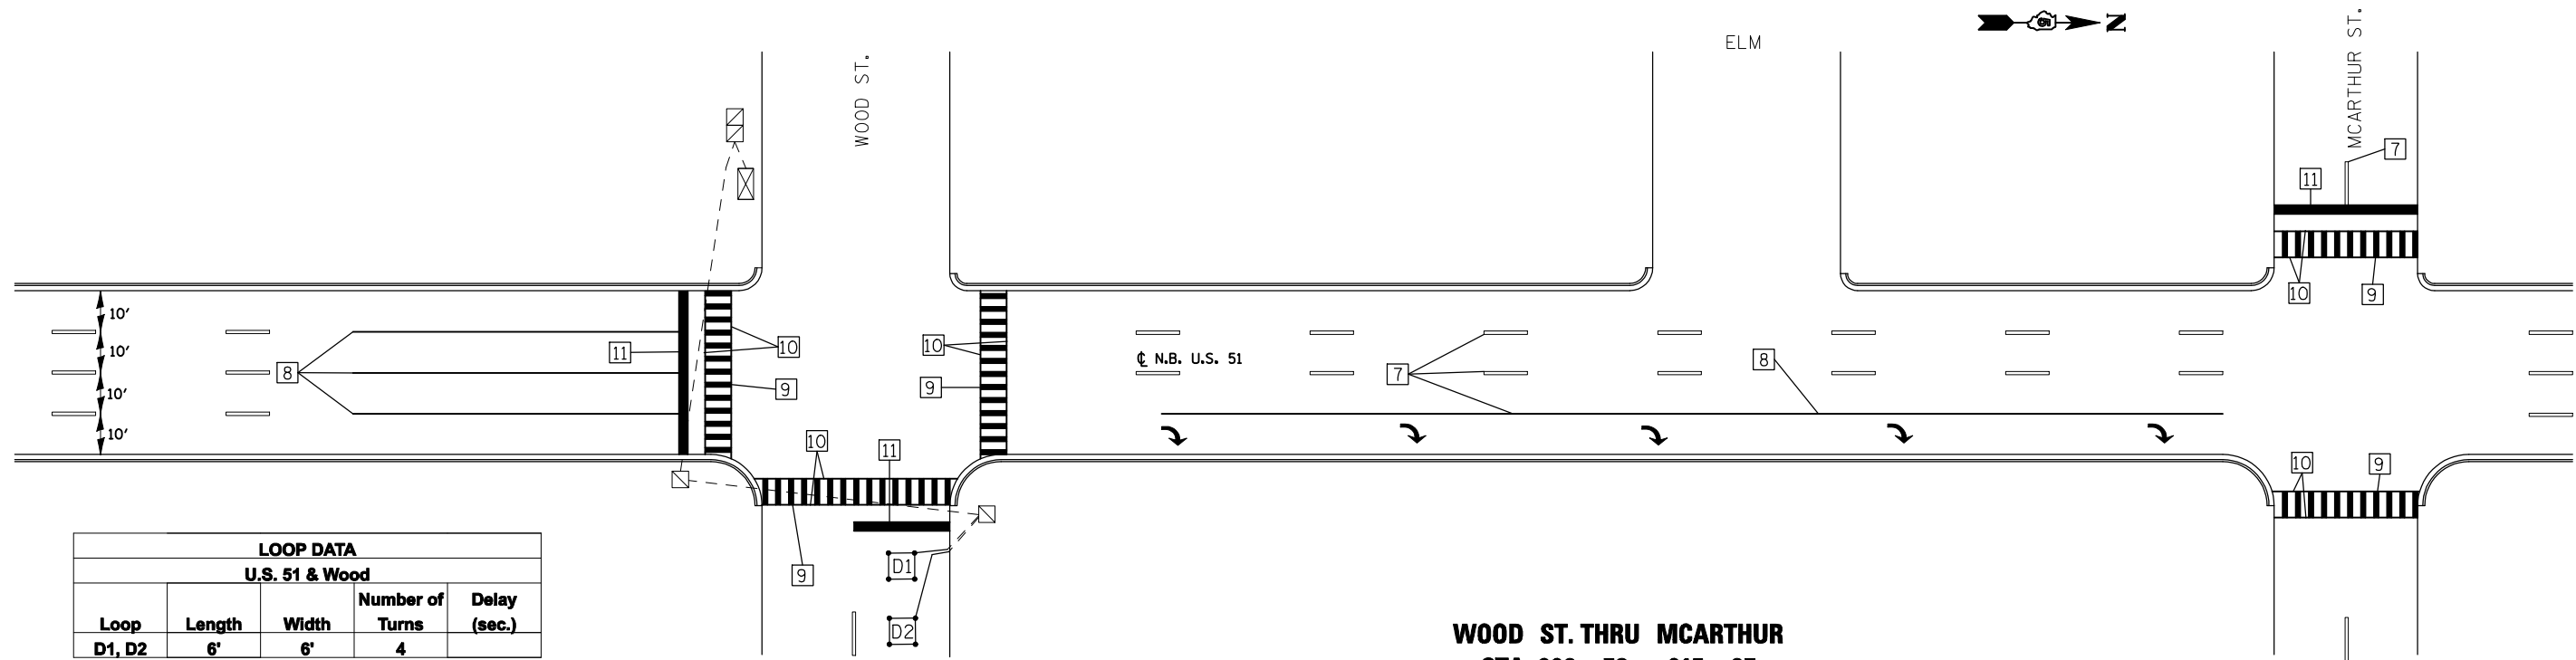

WOOD ST. THRU MCARTHUR  
STA. 220+73 - 215+07

LOOP DATA				
U.S. 51 & Wood				
Loop	Length	Width	Number of Turns	Delay (sec.)
D1, D2	6'	6'	4	

THE FOLLOWING LOOPS SHALL BE WIRED TO COMMON AMPLIFIERS: (D1, D2)

FILE NAME =	USER NAME = bowerml	DESIGNED -	REVISED -
ct:\pw\work\PWIDOT\BOWERML\d0128032\0570775-sht\pvmk&detectorloop (FINAL).dgn		DRAWN -	REVISED -
	PLOT SCALE = 40.0000' / IN.	CHECKED -	REVISED -
	PLOT DATE = 4/9/2009	DATE -	REVISED -

STATE OF ILLINOIS  
DEPARTMENT OF TRANSPORTATION

PAVEMENT MARKING & DETECTOR LOOP DETAILS				
SCALE:	SHEET NO.	OF SHEETS	STA.	TO STA.

F.A.P. RTE.	SECTION	COUNTY	TOTAL SHEETS	SHEET NO.
730	(61,62Z,62R,62Z-1,3)RS-1,2,3	McLean	89	82
			CONTRACT NO. 70775	
ILLINOIS FED. AID PROJECT				