


F.A.S. RTE.	SECTION	COUNTY	TOTAL SHEETS	SHEET NO.
1613	21N	SANGAMON	46	12
STA. 214+94.7 TO STA. 226+45.2		OLD US 36		
FED. ROAD DIST. NO.	ILLINOIS	FED. AID PROJECT		

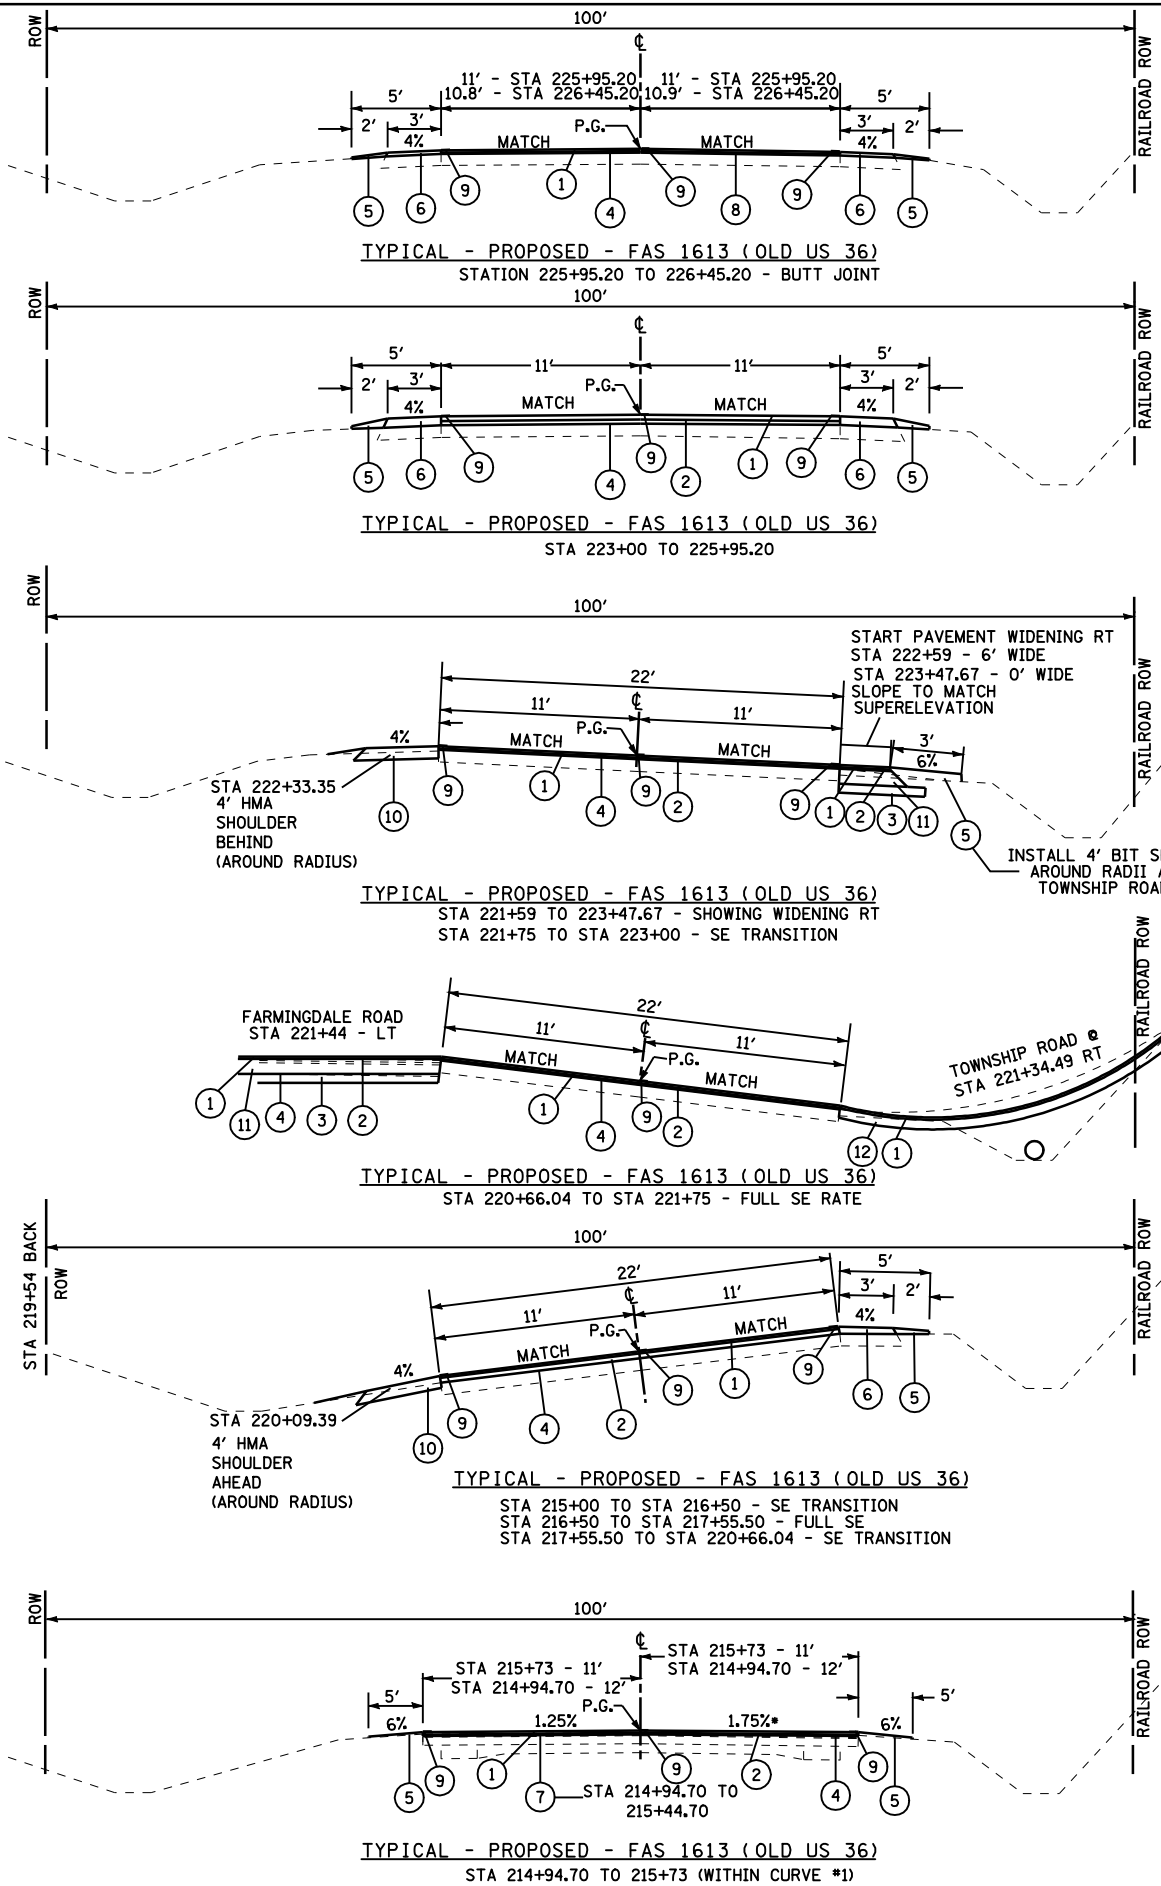


LEGEND

- ① PROPOSED HOT-MIX ASPHALT SURFACE COURSE, MIX "C", N50 (1 1/2")
- ② PROPOSED LEVELING BINDER (MACHINE METHOD), N50 DEPTH VARIES - AVERAGE THICKNESS - 1"
- ③ PROPOSED SUB-BASE GRANULAR MATERIAL TYPE B (6")
- ④ PROPOSED BITUMINOUS MATERIALS (PRIME COAT)
- ⑤ PROPOSED AGGREGATE SHOULDERS, TYPE B (WEDGE)
- ⑥ PROPOSED HOT-MIX ASPHALT SHOULDERS
- ⑦ PROPOSED HOT-MIX ASPHALT SURFACE REMOVAL - BUTT JOINT
- ⑧ PROPOSED PORTLAND CEMENT CONCRETE SURFACE REMOVAL - BUTT JOINT
- ⑨ PROPOSED PAINT PAVEMENT MARKING LINE, 5"
- ⑩ PROPOSED HOT-MIX ASPHALT SHOULDERS 8"
- ⑪ PROPOSED HOT-MIX ASPHALT BASE COURSE 10"
- ⑫ PROPOSED HOT-MIX ASPHALT BASE COURSE 6 1/2"
- ⑬ PROPOSED AGGREGATE SHOULDERS, TYPE B (8")

NOTE: SUPERELEVATION EXAGGERATED ON THESE TYPICAL SECTIONS

SUMMARY-SUPERELEVATION CURVE DATA & PAVEMENT SLOPES
EXISTING SE RATES AND TRANSITIONS SHALL BE MATCHED

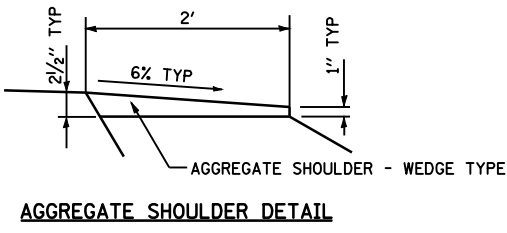

TYPICAL SECTIONS - PROPOSED

REVISIONS	
NAME	DATE

ILLINOIS DEPARTMENT OF TRANSPORTATION
TYPICAL SECTIONS
SHEET 2 OF 3
F.A.S. ROUTE 1613 (OLD US 36)
WITH FARMINGDALE ROAD (CH 15)
SECTION 21N
SANGAMON COUNTY
SCALE: NTS
DATE: OCT, 2003
DRAWN BY: DJK
CHECKED BY: DBS