

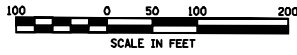
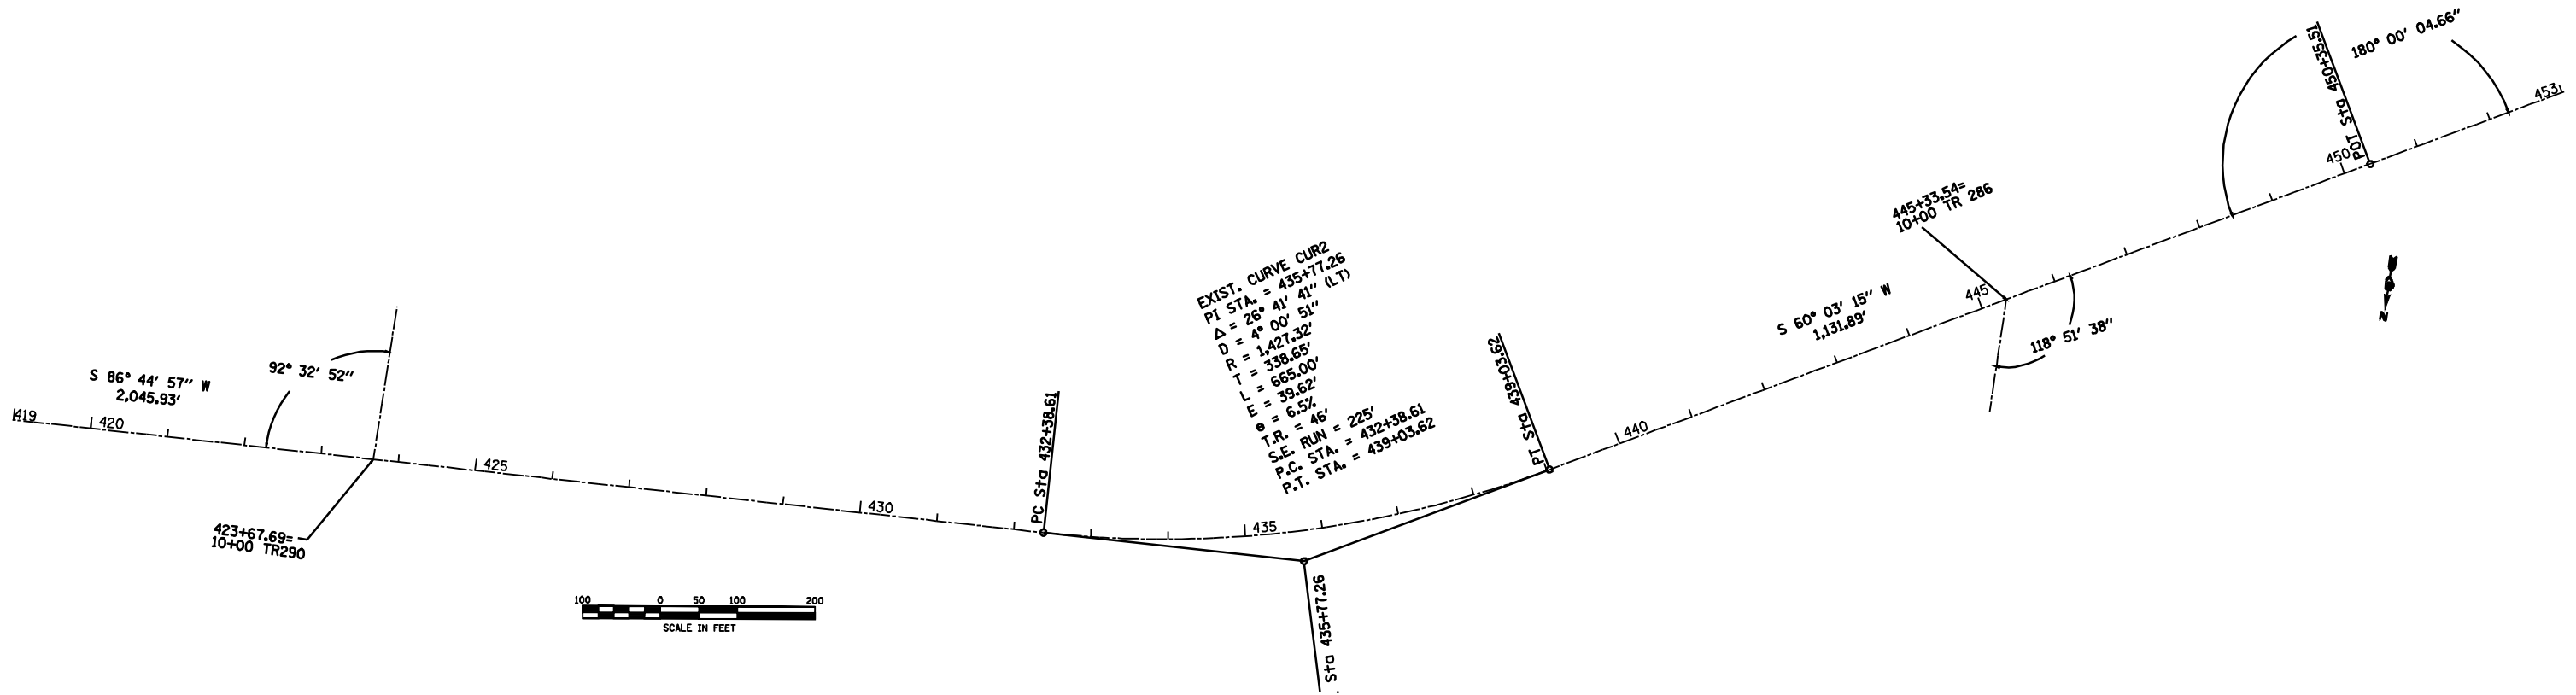


FAP RTE.	SECTION	COUNTY	TOTAL SHEETS	SHEET NO.
317	14RS-5+15RS-2	SCHUYLER	23	13
STA. 419+00		TO STA. 487+00		
FED. ROAD DIST. NO.	ILLINOIS	FED. AID PROJECT		

PLAN	SURVEYED	BY	DATE
NO. _____	PLOTTED		
	CHECKED		
	BY		
	DATE		

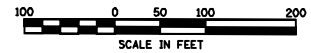

PROFILE	SURVEYED	BY	DATE
NO. _____	PLOTTED		
	CHECKED		
	BY		
	DATE		

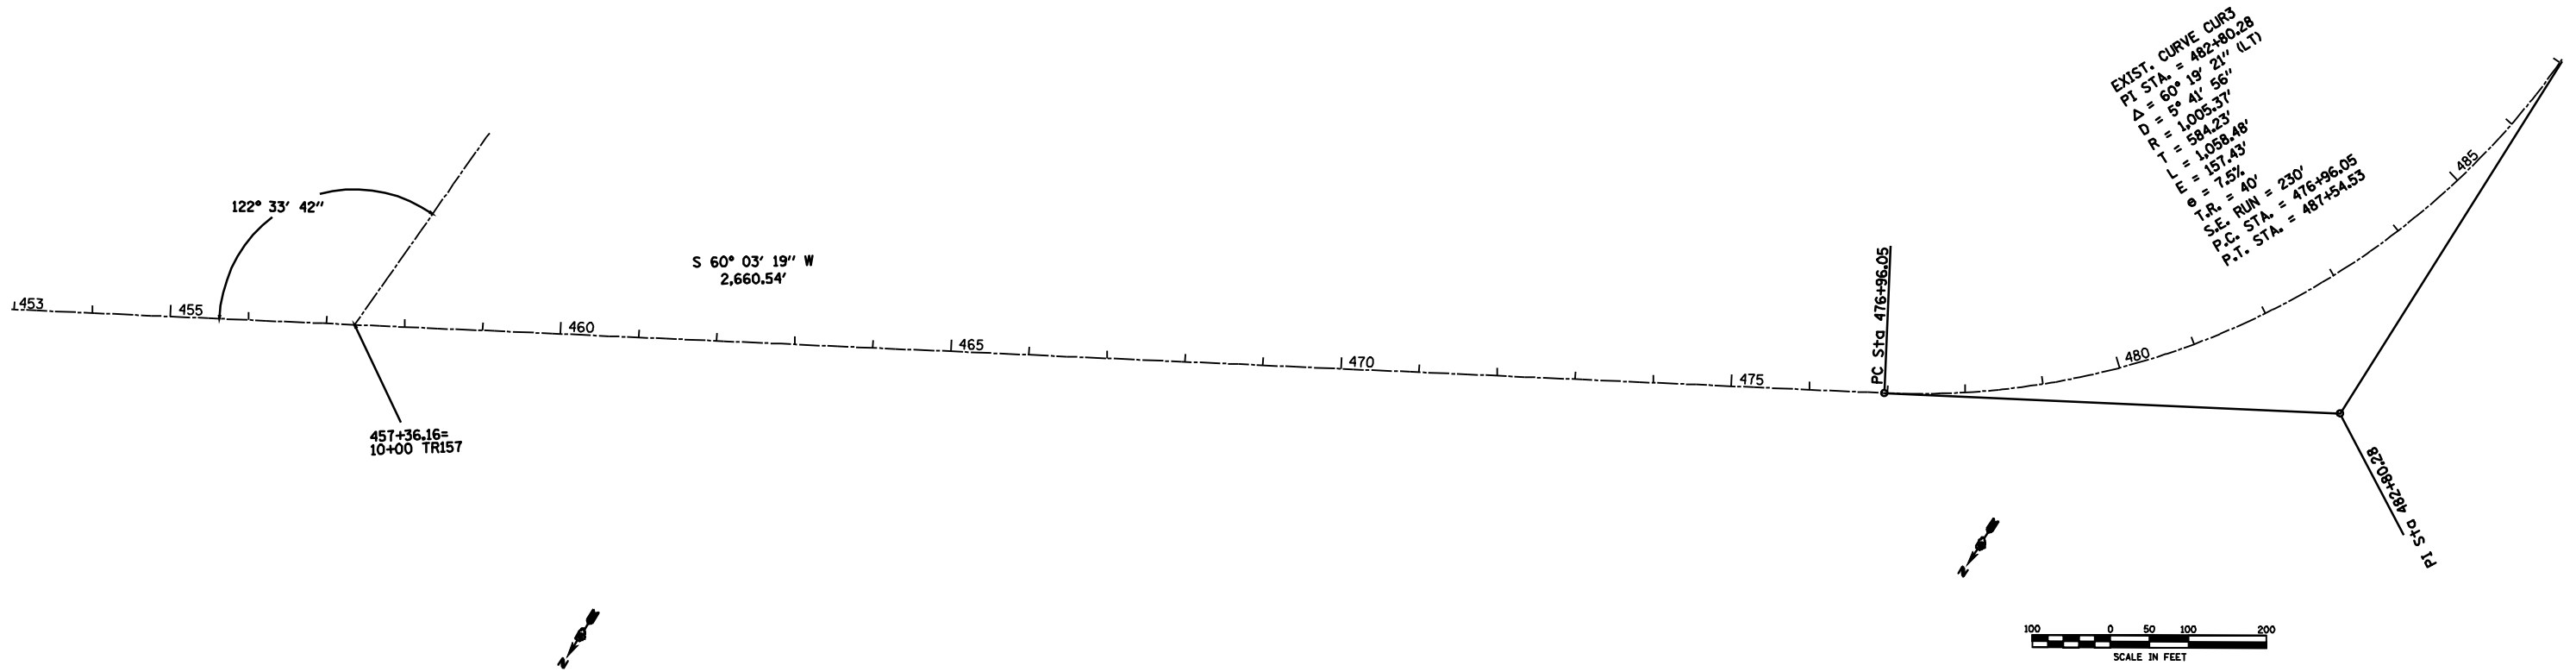

c:\p\work\p\WIDOTEL\AU\HL\NRL\dms266338p\om&p\dm.dgn  
 REF - 992  
 \*REF -  
 \*REF -