



FAP RTE.	SECTION	COUNTY	TOTAL SHEETS	SHEET NO.
317	14RS-5+15RS-2	SCHUYLER	23	16
STA. 619+00		TO STA. 682+00		
FED. ROAD DIST. NO.	ILLINOIS	FED. AID PROJECT		

PLAN	SURVEYED	BY	DATE
NOTE BOOK NO. _____	PLOTTED _____		
	CHECKED BY _____		
	DATE _____		
	FILE NAME _____		

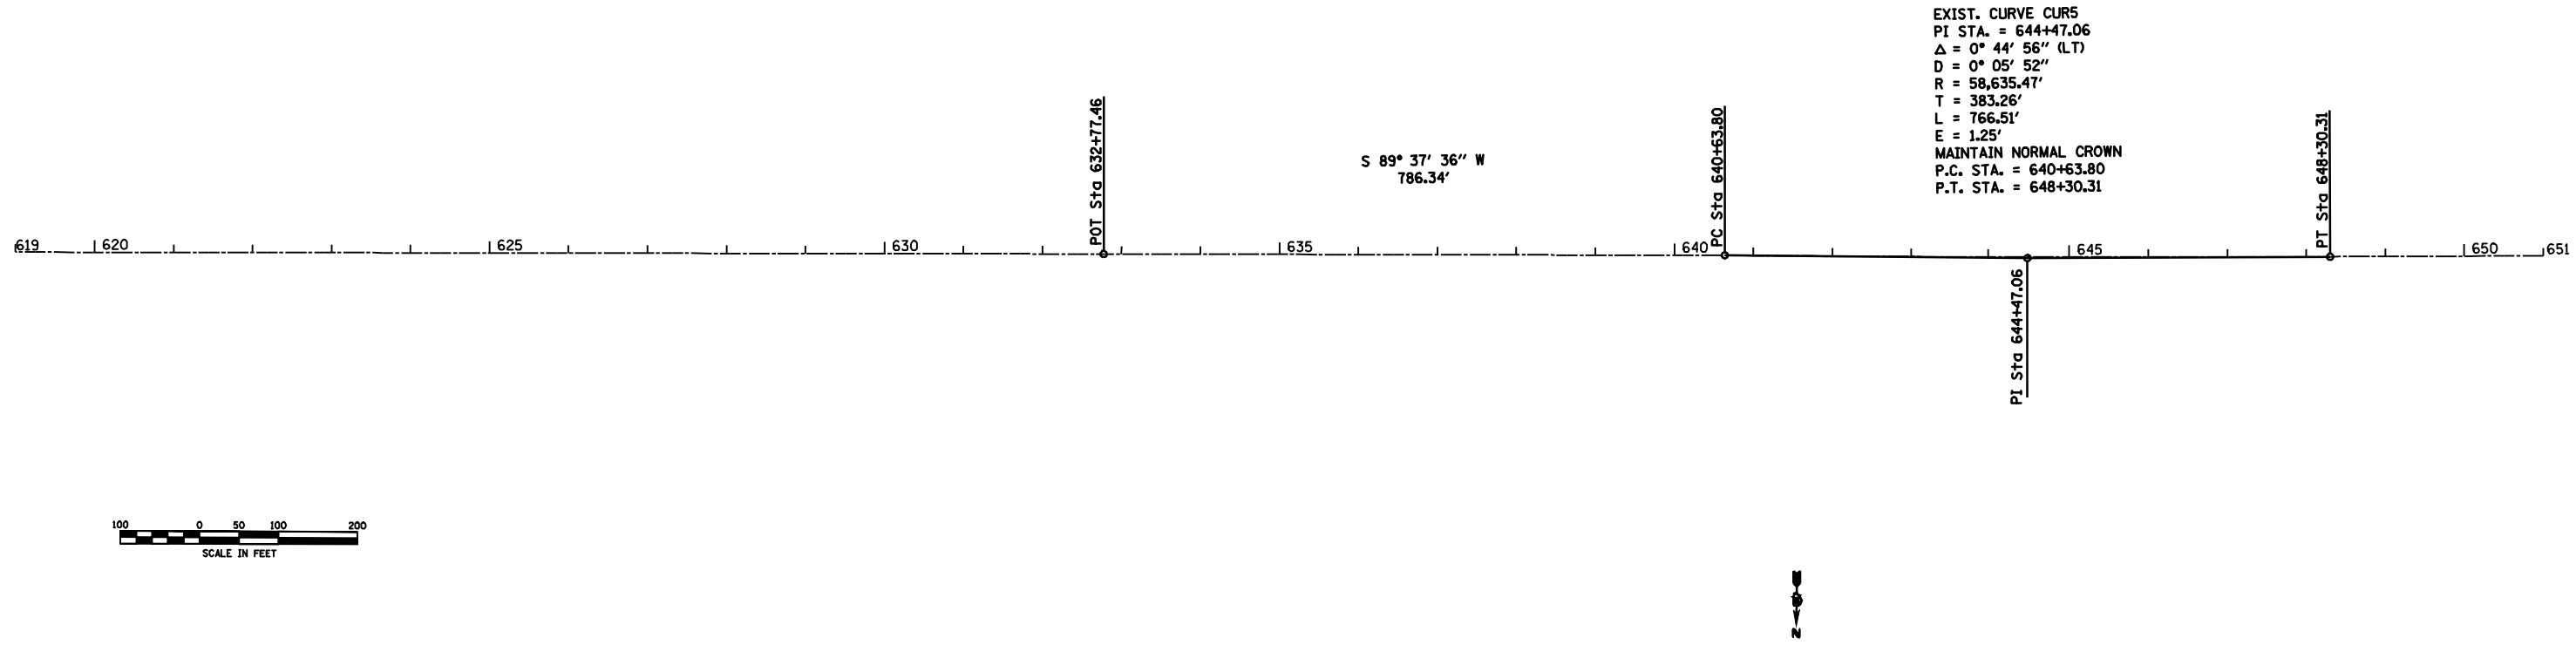

PROFILE	SURVEYED	BY	DATE
NOTE BOOK NO. _____	PLOTTED _____		
	CHECKED BY _____		
	DATE _____		
	FILE NAME _____		

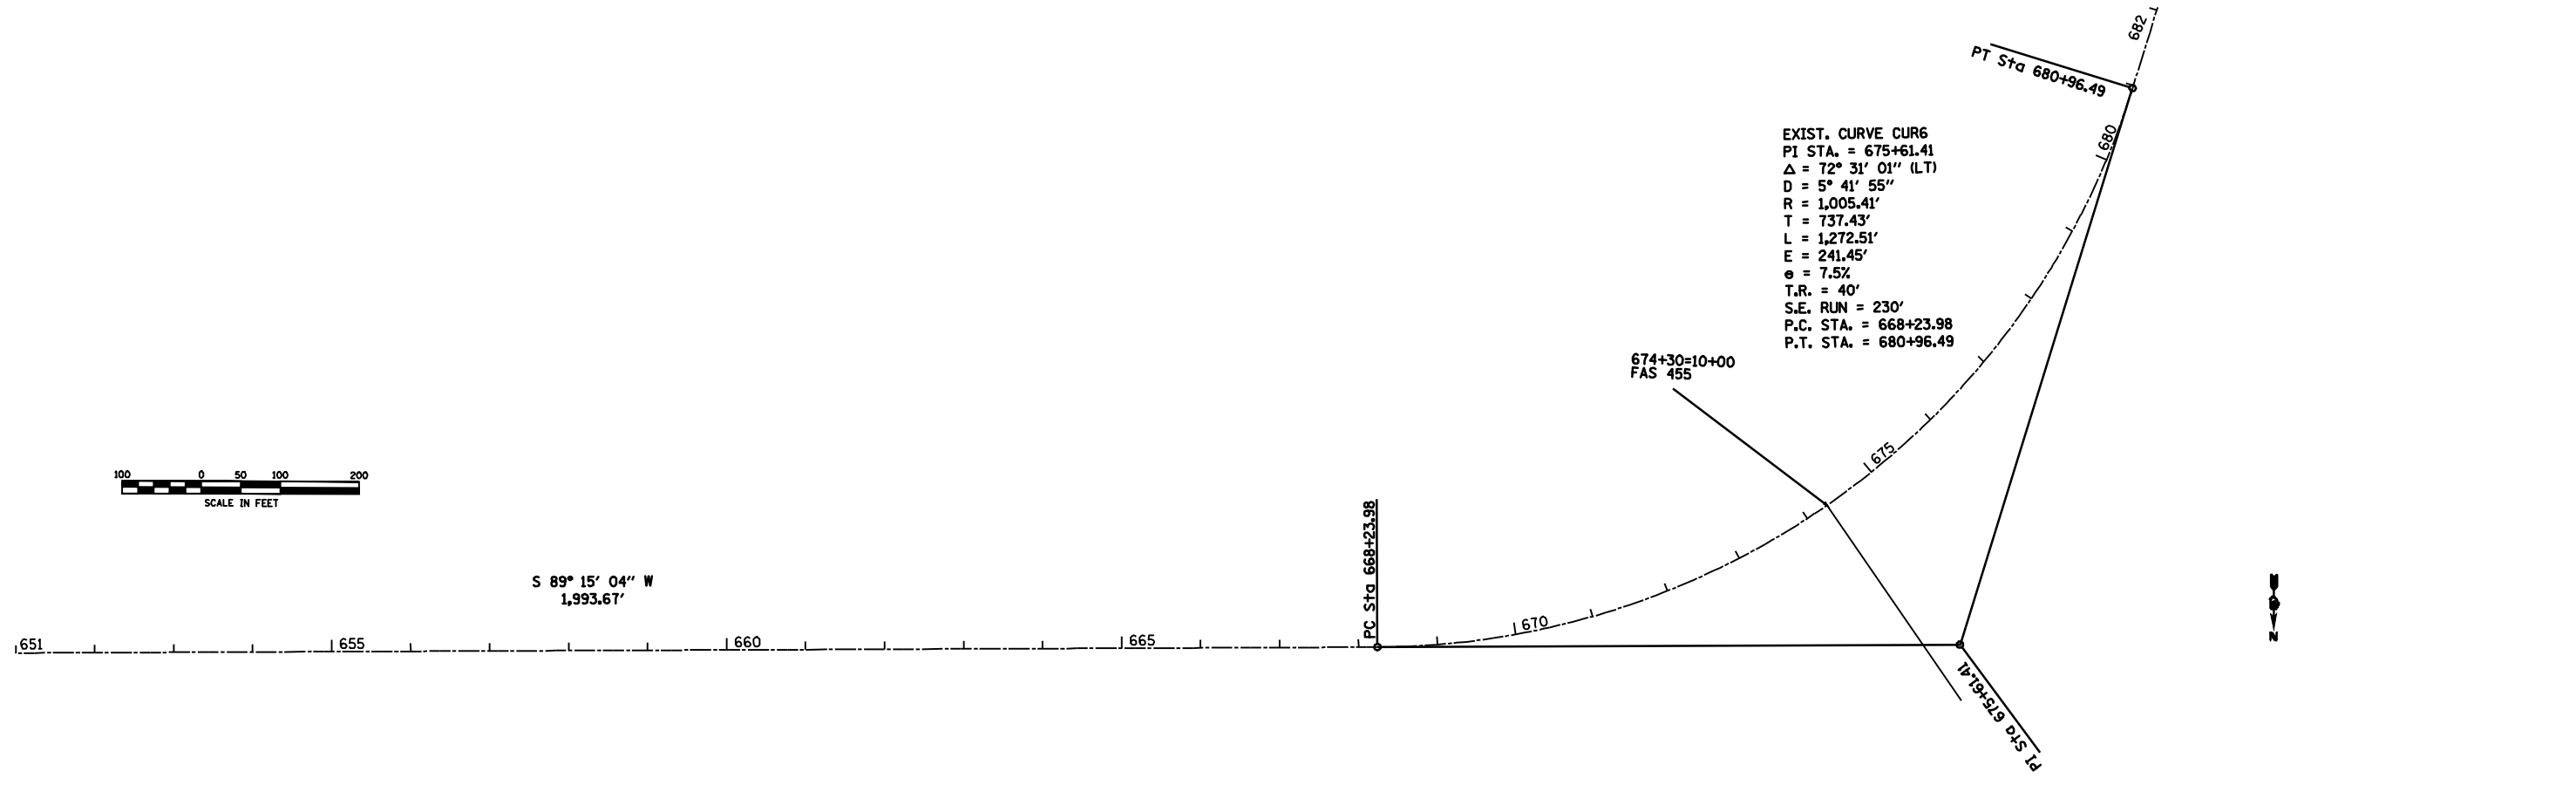

c:\p\work\p\w\DOT\BLAU\HL\NRL\dms266338p\om&p\dm.dgn  
 REF - 037  
 \*REF -  
 \*REF -