




F.A.P. RTE.	SECTION	COUNTY	TOTAL SHEETS	SHEET NO.
317	14RS-5; 15RS-2	SCHUYLER	23	19
FED. ROAD DIST. NO.		ILLINOIS	FED. AID PROJECT	

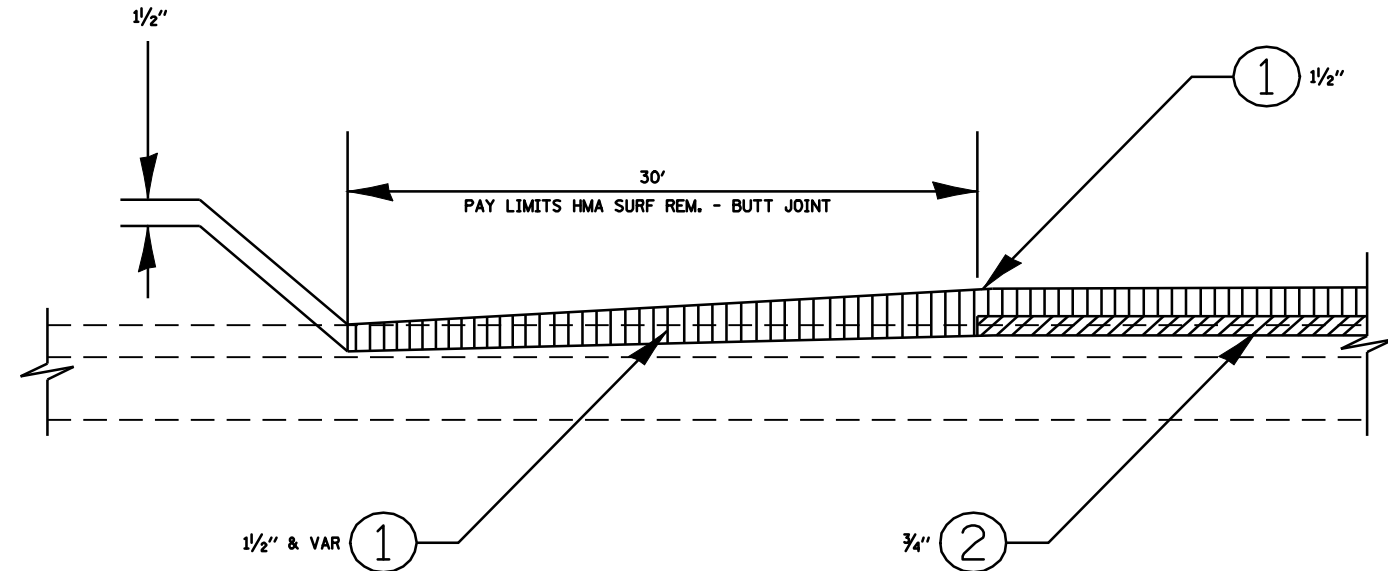

- 1. [Hatched Pattern] PROPOSED BITUMINOUS SURFACE COURSE
- 2. [Diagonal Hatched Pattern] PROPOSED BITUMINOUS LEVELING BINDER

LOCATION	A	B	LENGTH	AREA
			FOOT	SQ YD
FAP 317	362+00	362+30	30.0	86.67
FAP 317	28+70	29+00	30.0	86.67
TOTALS				173.33
USE				173.33

HOT-MIX ASPHALT SURFACE REMOVAL - BUTT JOINT

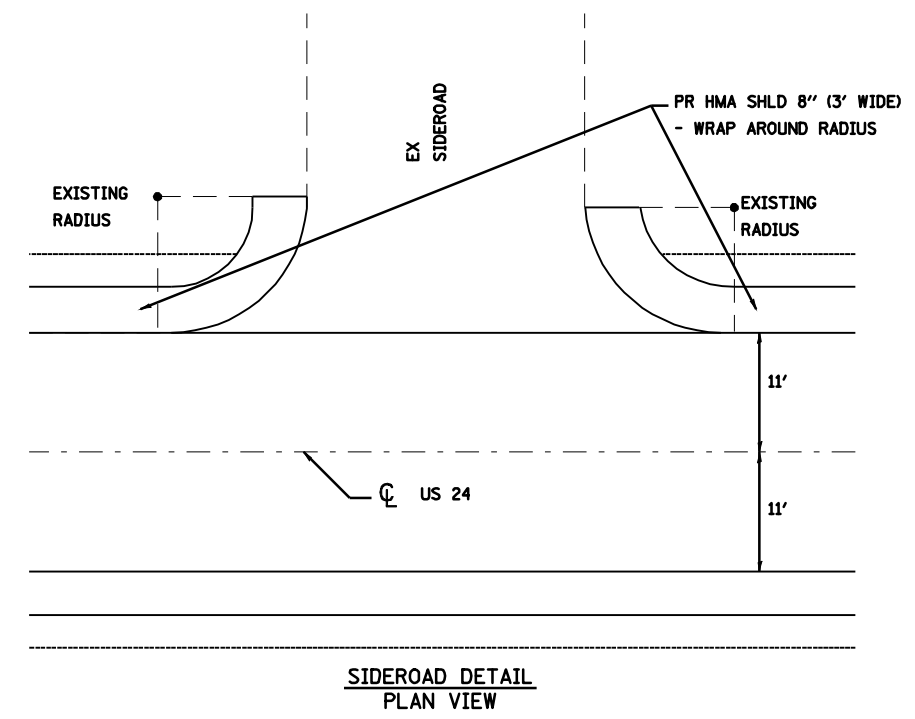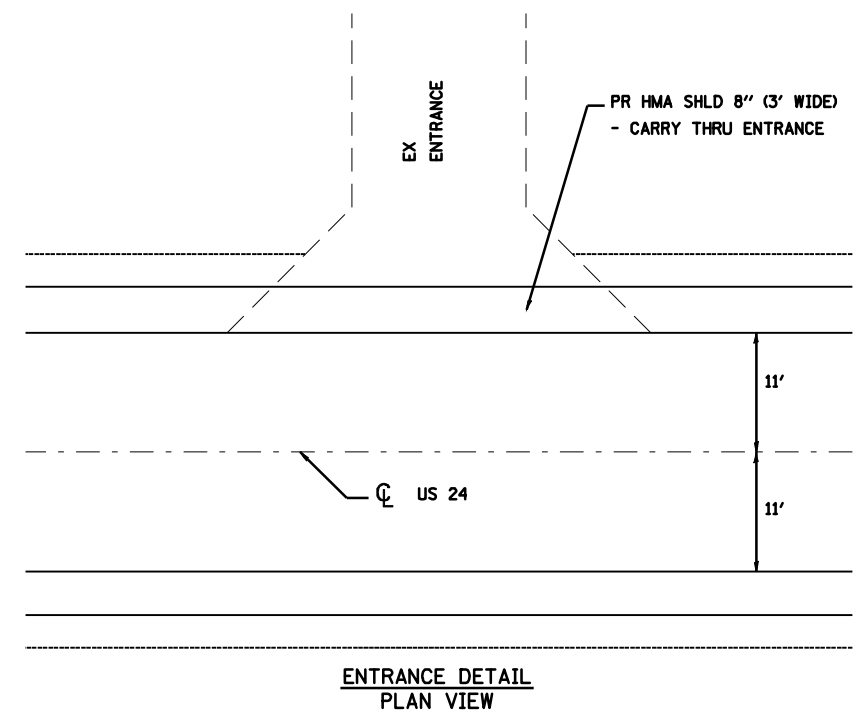

REVISIONS	
NAME	DATE

ILLINOIS DEPARTMENT OF TRANSPORTATION

BUTT JOINT DETAIL

FAP 317 (US 24)
SECTION 14RS-5; 15RS-2
SCHUYLER COUNTY

SCALE: VERT. 1"=10'
HORIZ. 1"=40'
DATE: JUNE, 2004

DRAWN BY DJK
CHECKED BY CAJ

ct:\p_w\work\p\15DOT\LAUDHL\INRL\dms28633\BUTJTJ.dgn
Apr-10-2009 01:21:44PM
+REF01