


- Ⓐ PREFORMED PLASTIC PAVEMENT MARKING, TYPE B, LETTERS AND SYMBOLS (WHITE)
- Ⓑ PREFORMED PLASTIC PAVEMENT MARKING, TYPE B, 5" LINE SKIP-DASH (WHITE)
- Ⓒ URETHANE PAVEMENT MARKING 5" LINE SOLID (WHITE)
- Ⓓ URETHANE PAVEMENT MARKING 5" LINE SKIP-DASH (YELLOW)
- Ⓔ URETHANE PAVEMENT MARKING 5" LINE SOLID (YELLOW)
- Ⓕ URETHANE PAVEMENT MARKING 5" DOUBLE LINE SOLID (YELLOW)
- Ⓖ PREFORMED PLASTIC PAVEMENT MARKING, TYPE B, 6" LINE SOLID (WHITE)
- Ⓗ PREFORMED PLASTIC PAVEMENT MARKING, TYPE B, 6" LINE SKIP-DASH (WHITE)
- Ⓘ URETHANE PAVEMENT MARKING 6" LINE SOLID (WHITE)
- Ⓛ URETHANE PAVEMENT MARKING 8" LINE SOLID (WHITE)
- Ⓚ URETHANE PAVEMENT MARKING 12' LINE SOLID DIAGONALS (WHITE) @ 20' C/C
- Ⓛ URETHANE PAVEMENT MARKING 12' LINE SOLID DIAGONALS (YELLOW) @ 20' C/C
- Ⓜ PREFORMED PLASTIC PAVEMENT MARKING TYPE, B, 24" LINE SOLID (WHITE)
- Ⓝ RAISED REFLECTIVE PAVEMENT MARKER
- Ⓞ PAVEMENT MARKING REMOVAL

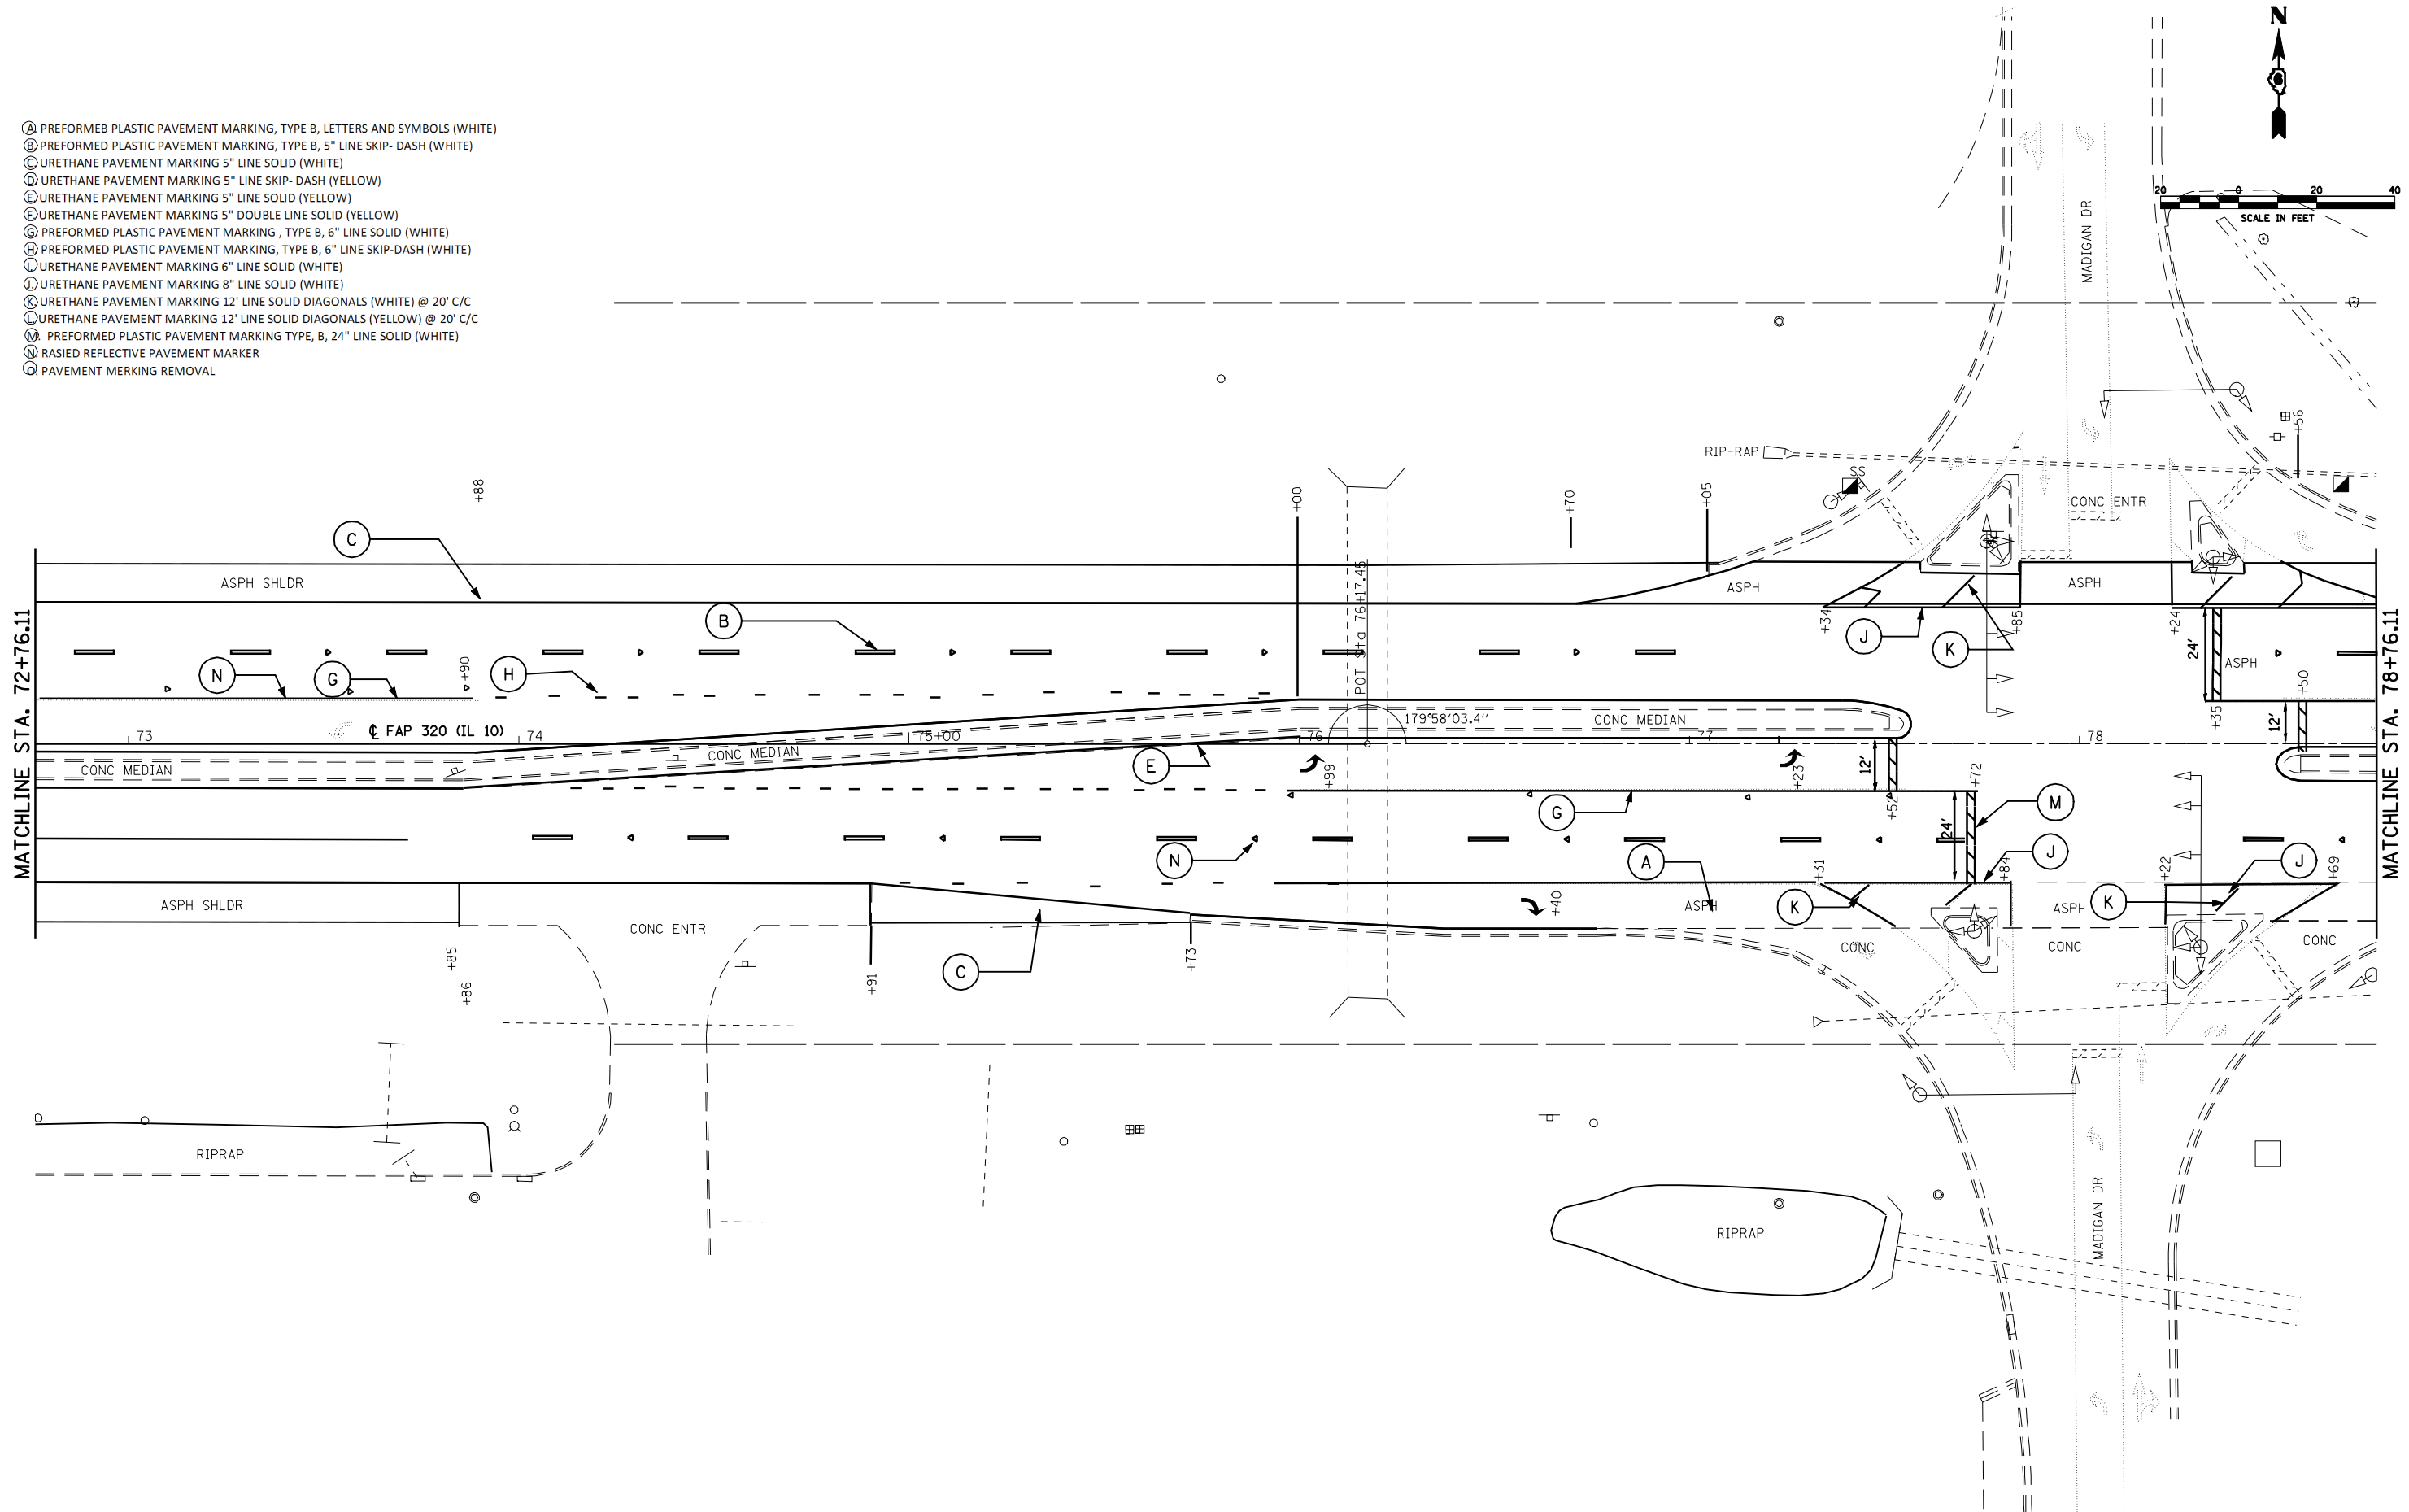

FILE NAME =
 e:\pwwork\pwwid01\LAUGHLINRL\dms72477\672C45STRIPING.dgn

USER NAME = laughlinr1
 DRAWN -
 CHECKED -
 DATE -

DESIGNED -
 DRAWN -
 CHECKED -
 DATE -

REVISED -
 REVISED -
 REVISED -
 REVISED -

**STATE OF ILLINOIS
 DEPARTMENT OF TRANSPORTATION**

STRIPING PLANS - IL 10

SCALE: SHEET NO. OF SHEETS STA. TO STA.

F.A.P. RTE.	SECTION	COUNTY	TOTAL SHEETS	SHEET NO.
320	103RS-2, 104RS-3	LOGAN	67	42
CONTRACT NO. 72C45				
FED. ROAD DIST. NO. ILLINOIS FED. AID PROJECT				