


LEES

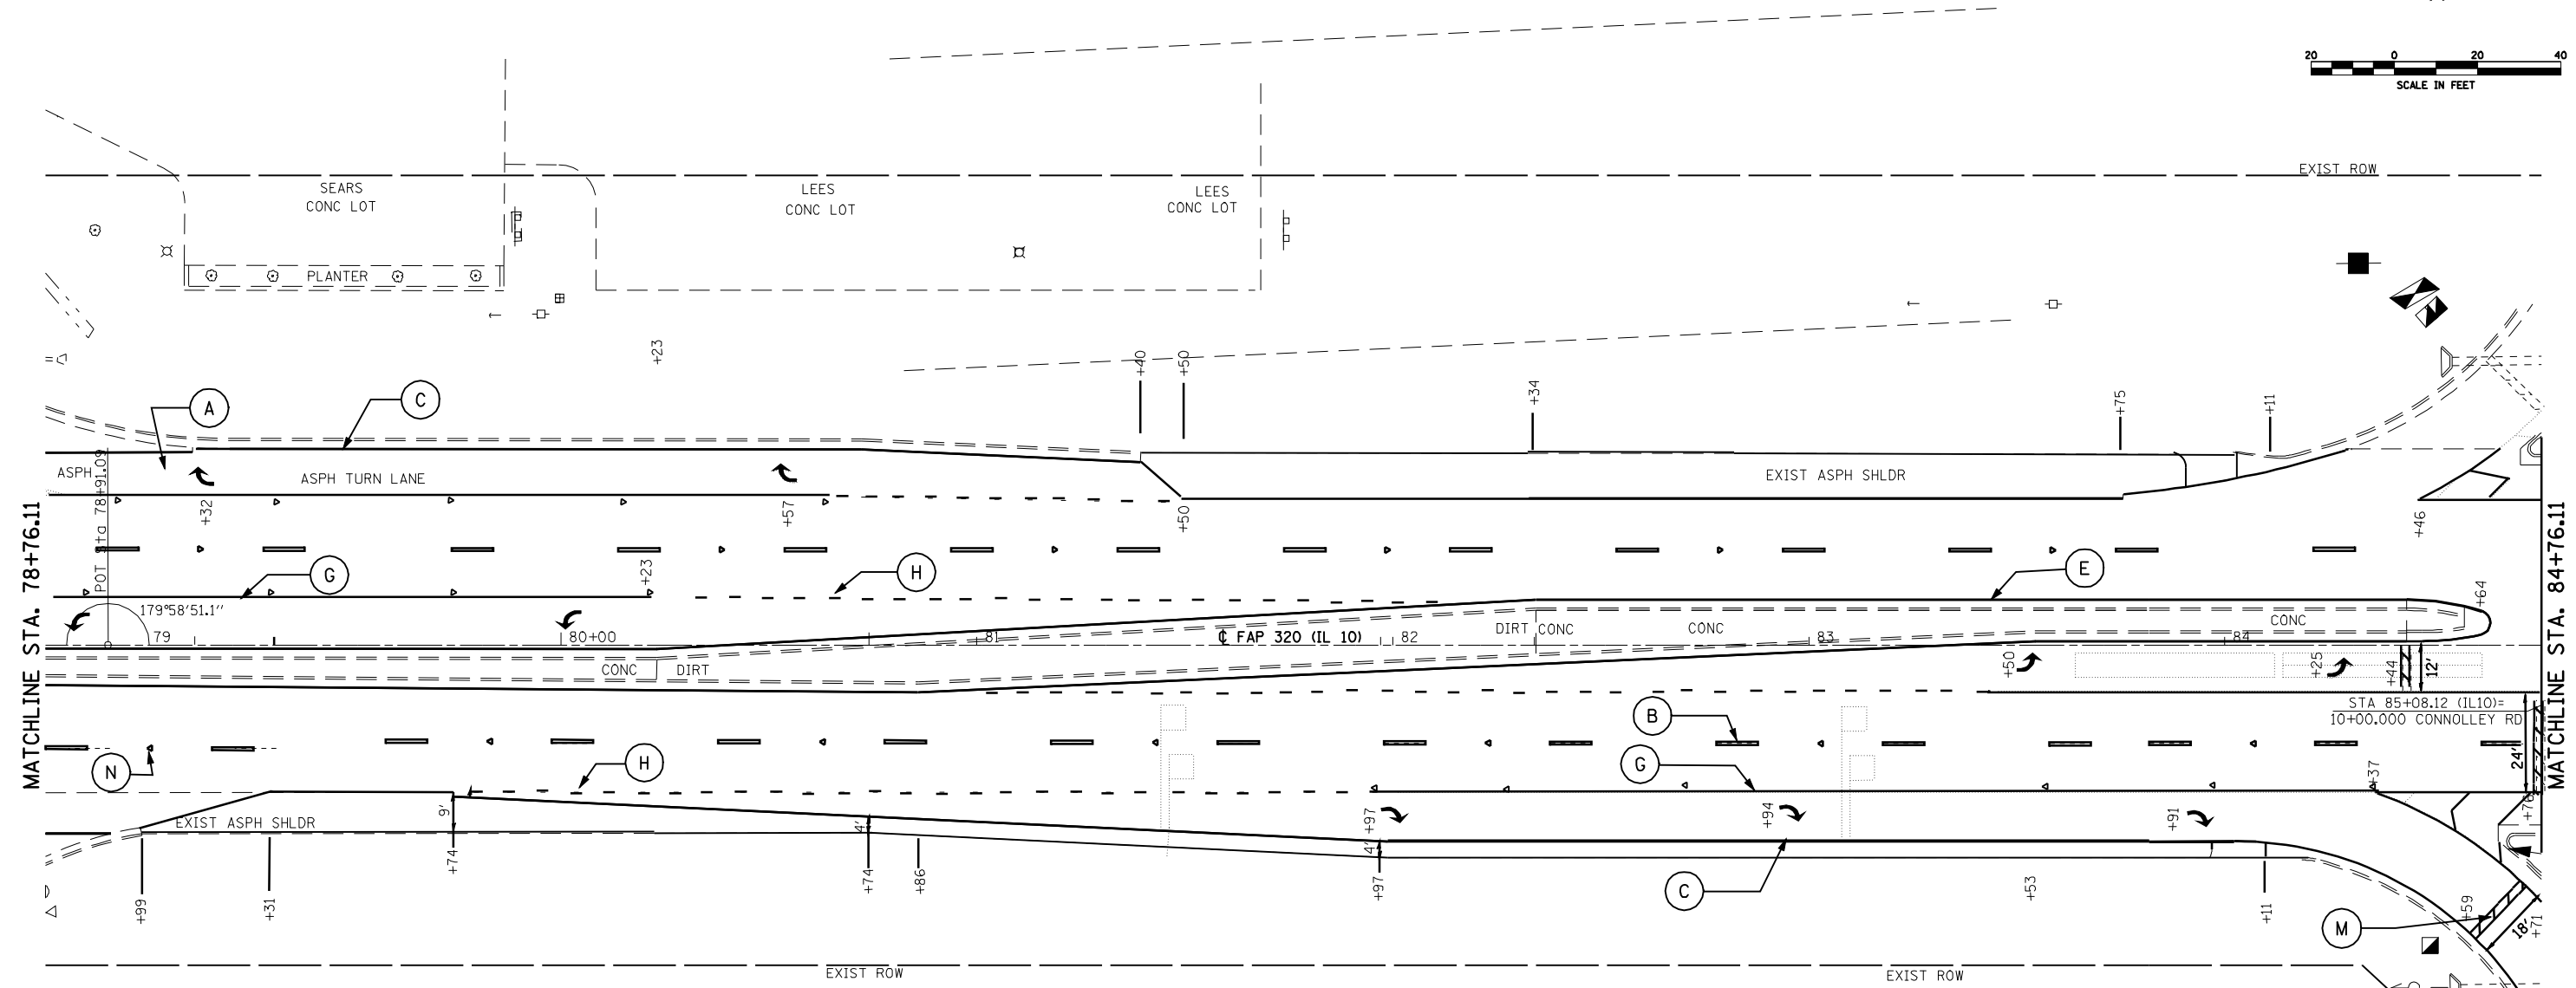

- (A) PREFORMED PLASTIC PAVEMENT MARKING, TYPE B, LETTERS AND SYMBOLS (WHITE)
- (B) PREFORMED PLASTIC PAVEMENT MARKING, TYPE B, 5" LINE SKIP-DASH (WHITE)
- (C) URETHANE PAVEMENT MARKING 5" LINE SOLID (WHITE)
- (D) URETHANE PAVEMENT MARKING 5" LINE SKIP-DASH (YELLOW)
- (E) URETHANE PAVEMENT MARKING 5" LINE SOLID (YELLOW)
- (F) URETHANE PAVEMENT MARKING 5" DOUBLE LINE SOLID (YELLOW)
- (G) PREFORMED PLASTIC PAVEMENT MARKING, TYPE B, 6" LINE SOLID (WHITE)
- (H) PREFORMED PLASTIC PAVEMENT MARKING, TYPE B, 6" LINE SKIP-DASH (WHITE)
- (I) URETHANE PAVEMENT MARKING 6" LINE SOLID (WHITE)
- (J) URETHANE PAVEMENT MARKING 8" LINE SOLID (WHITE)
- (K) URETHANE PAVEMENT MARKING 12' LINE SOLID DIAGONALS (WHITE) @ 20' C/C
- (L) URETHANE PAVEMENT MARKING 12' LINE SOLID DIAGONALS (YELLOW) @ 20' C/C
- (M) PREFORMED PLASTIC PAVEMENT MARKING TYPE, B, 24" LINE SOLID (WHITE)
- (N) RASIED REFLECTIVE PAVEMENT MARKER
- (O) PAVEMENT MERKING REMOVAL

FILE NAME = e:\pwwork\pwidot\LAUGHLINRL\dms72477\672C45STRIPING.dgn	USER NAME = laughlinr1	DESIGNED -	REVISED -
PLOT SCALE = 40.0000' / IN.	CHECKED -	DRAWN -	REVISED -
PLOT DATE = Apr-10-2009 03:36:51PM	DATE -	REVISI	REVISED -

**STATE OF ILLINOIS
DEPARTMENT OF TRANSPORTATION**

STRIPING PLANS - IL 10

SCALE:	SHEET NO.	OF SHEETS	STA.	TO STA.
--------	-----------	-----------	------	---------

F.A.P. RTE.	SECTION	COUNTY	TOTAL SHEETS	SHEET NO.
320	103RS-2, 104RS-3	LOGAN	67	43
CONTRACT NO. 72C45				
FED. ROAD DIST. NO.	ILLINOIS FED. AID PROJECT			