
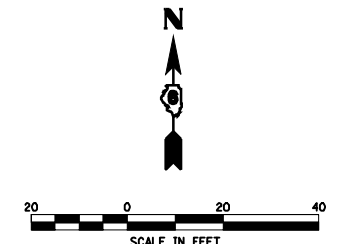


TRAFFIC SIGNAL QUANTITIES

QUANTITY	UNIT	ITEM
666.0	FOOT	DETECTOR LOOP, TYPE I

THE FOLLOWING LOOPS SHALL NOT BE REPLACED

- WLC
- WRC
- ELC
- ERC

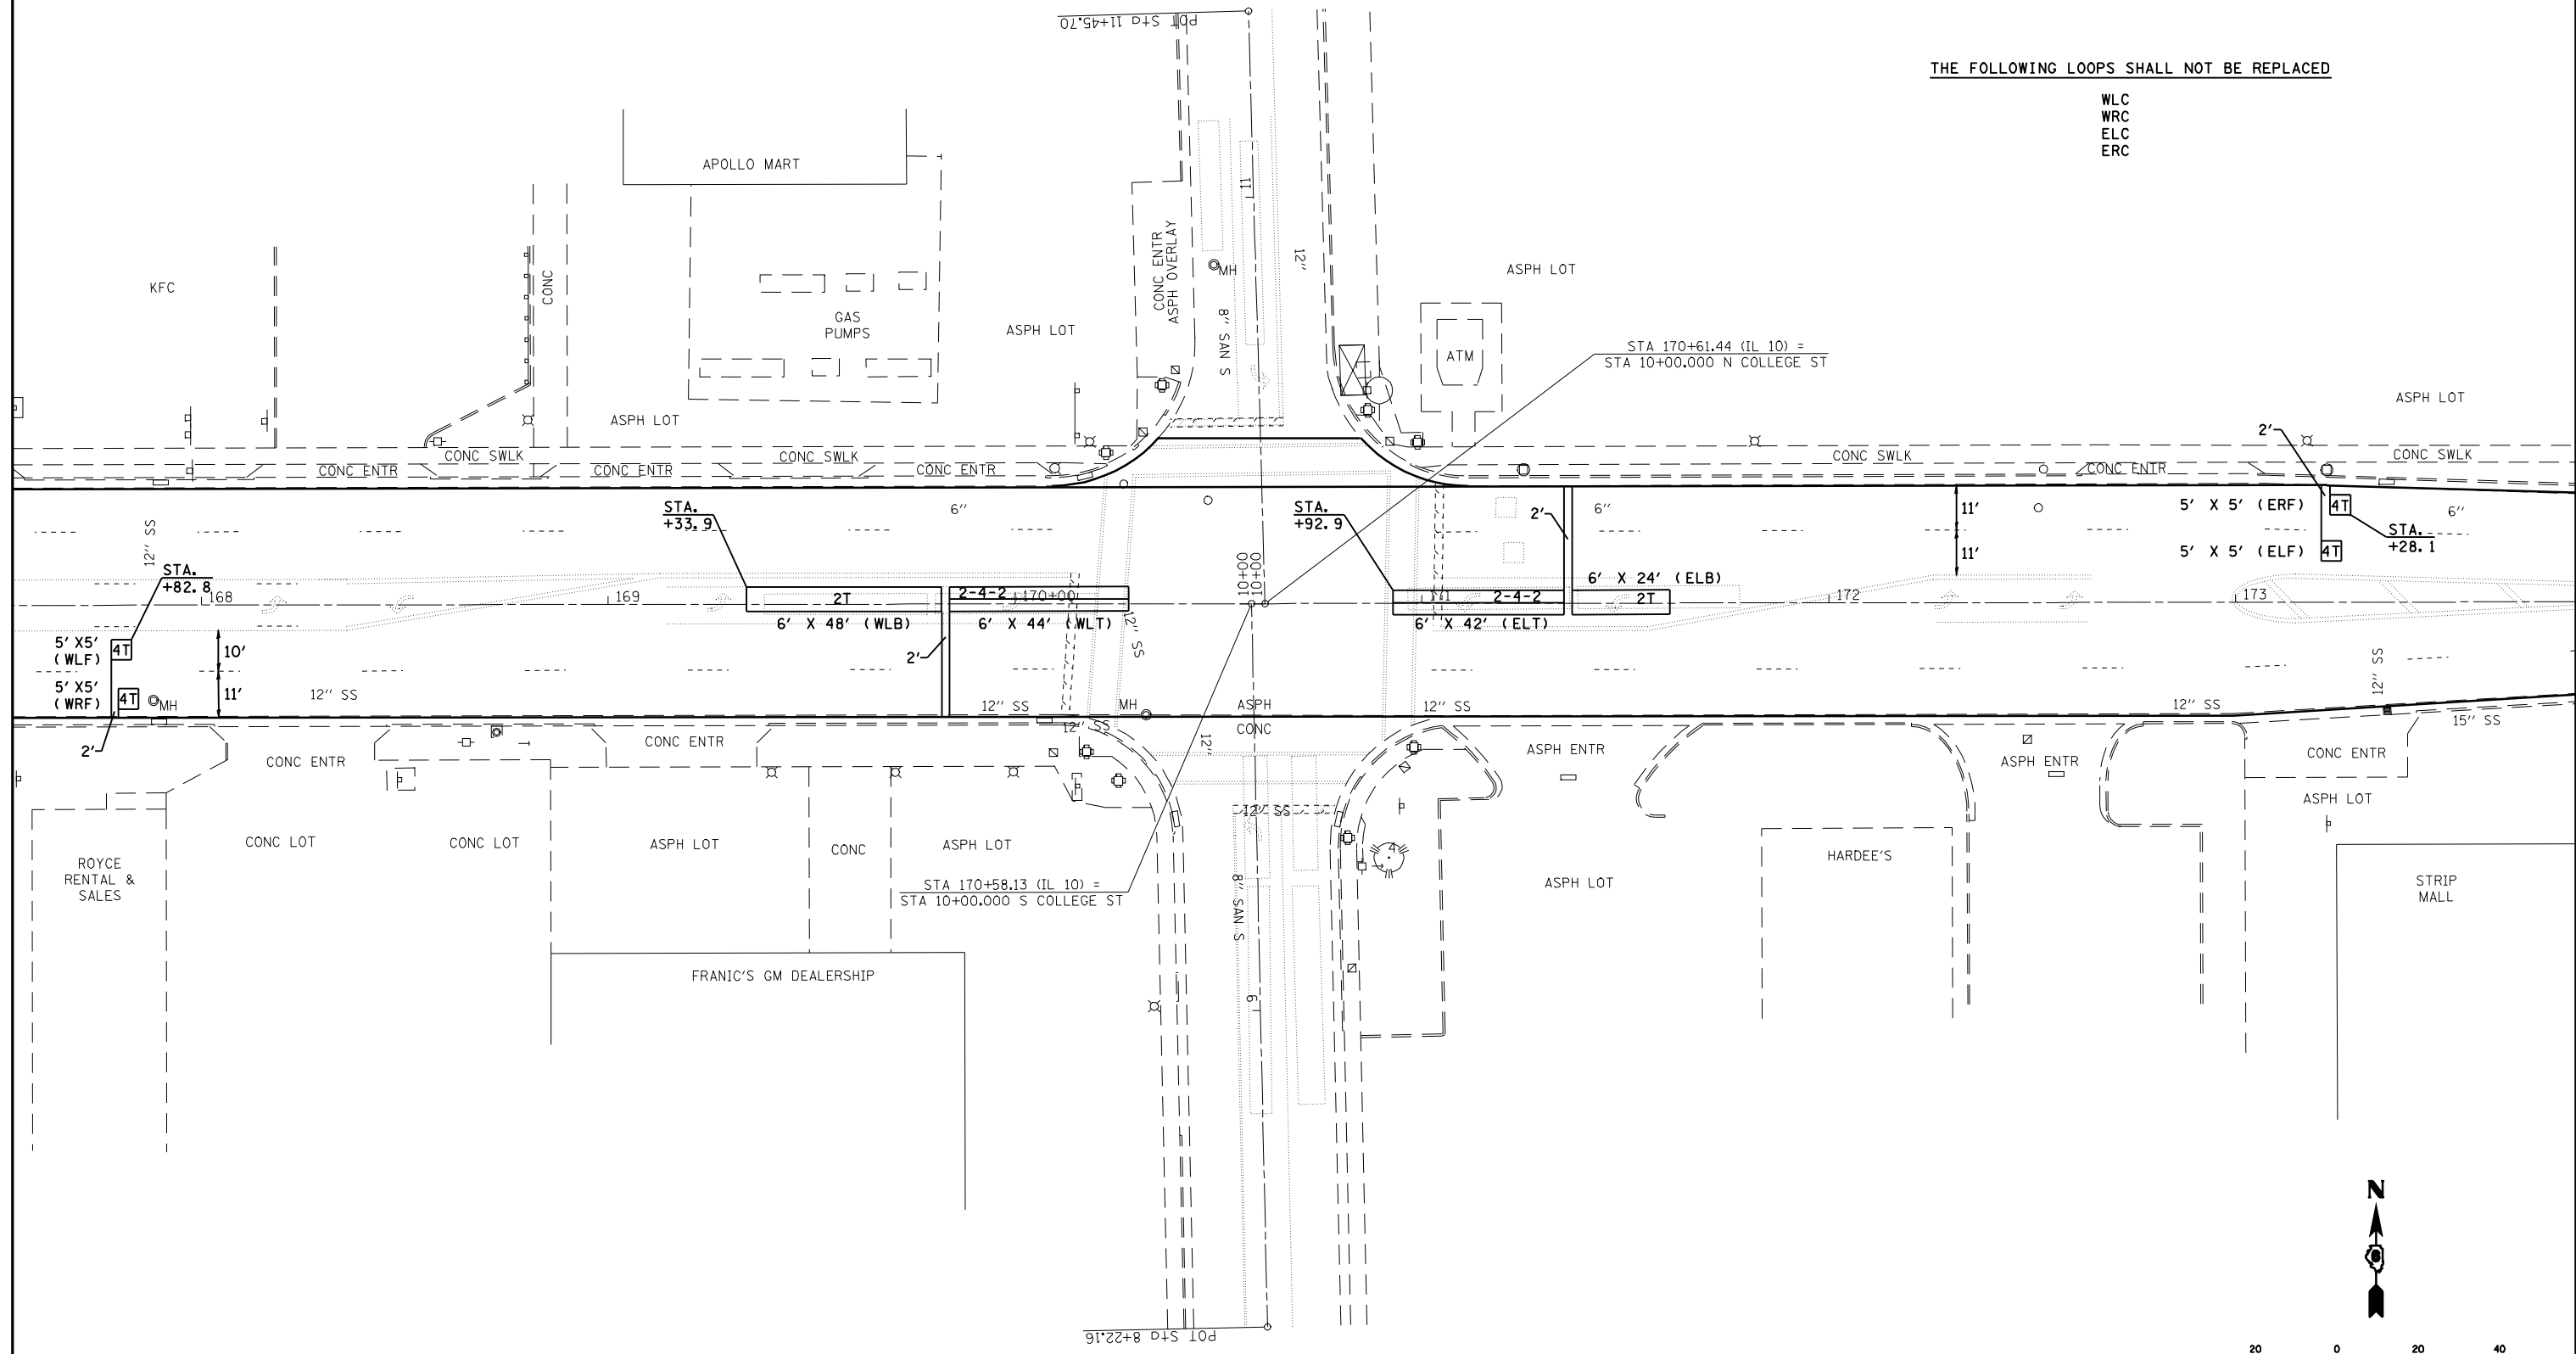

FILE NAME = e:\pwwork\pwwid\LAUGHLINRL\dms72477\672C45-TS.dgn	USER NAME = laughlinr1	DESIGNED -	REVISED -
PLOT SCALE = 40.0000' / IN.	CHECKED -	REVISIED -	REVISIED -
PLOT DATE = Apr-10-2009 03:37:56PM	DATE -	REVISIED -	REVISIED -

**STATE OF ILLINOIS
DEPARTMENT OF TRANSPORTATION**

TRAFFIC SIGNAL DETAIL (COLLEGE ST DETAIL)			
SCALE:	SHEET NO.	OF SHEETS	STA. TO STA.

F.A.P. RTE.	SECTION	COUNTY	TOTAL SHEETS	SHEET NO.
320	103RS-2, 104RS-3	LOGAN	67	65
CONTRACT NO. 72C45				
FED. ROAD DIST. NO. ILLINOIS FED. AID PROJECT				