

FAP RTE.	SECTION	COUNTY	TOTAL SHEETS	SHEET NO.
67	(107Z)RS-8, (B-19)RS-4	SANGAMON	28	1
FED. ROAD DIST. NO.		ILLINOIS	CONTRACT NO. 72C98	

**STATE OF ILLINOIS**  
**DEPARTMENT OF TRANSPORTATION**  
**DIVISION OF HIGHWAYS**

**PROPOSED**  
**HIGHWAY PLANS**

**FAP ROUTE 67 (IL RTE. 29)**  
**SECTION (107Z)RS-8, (B-19)RS-4**

**P.P.P. RESURFACING ON CLEARLAKE AVENUE**  
**SANGAMON COUNTY**

C-96-093-09

**INDEX OF SHEETS**

- 1 COVER SHEET
- 2 GENERAL NOTES
- 3, 4 SUMMARY OF QUANTITIES
- 5-8 TYPICAL CROSS SECTIONS
- 9-13 SCHEDULES OF QUANTITIES
- 14-18 PLAN SHEETS
- 19-23 PAVEMENT MARKING SHEETS
- 24 MISCELLANEOUS PLAN DETAILS
- 25-28 TRAFFIC SIGNAL DETAILS


**STANDARDS**

- 000001-05      780001-02
- 701426-03      781001-03
- 701602-04
- 701701-06
- 701901-01

D-96-093-09




LOCATION OF SECTION INDICATED THUS: - ■ -

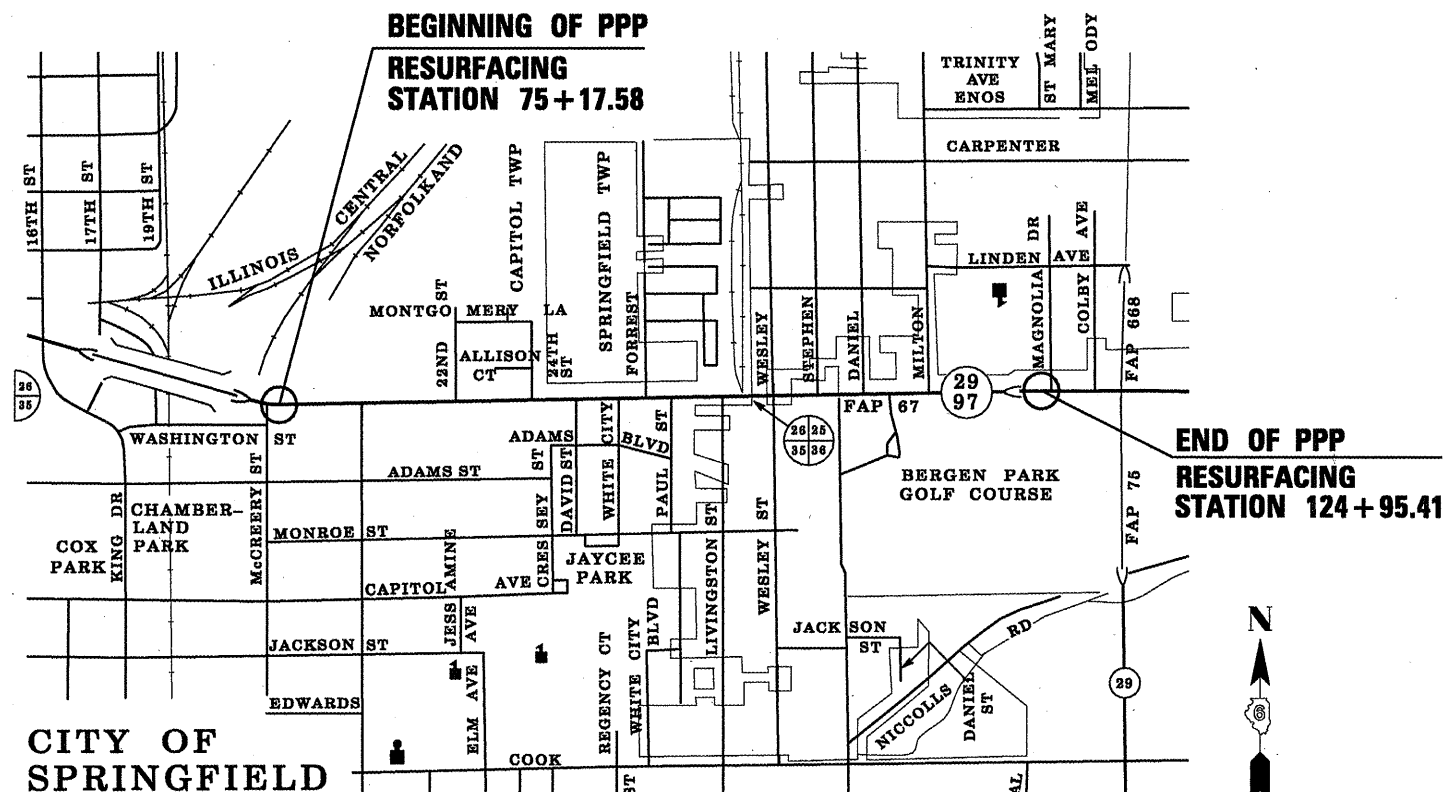

**LOCATION MAP**

**NET LENGTH OF PROJECT = 4,977.83 FT. = 0.943 MILES**  
**AVERAGE DAILY TRAFFIC:**  
**CLEARLAKE AVENUE- 26,200 (2008)**  
**MILTON AVENUE - 3,650 (2008)**

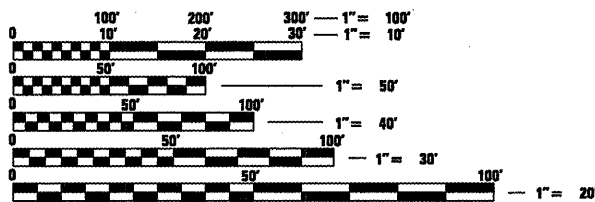

FULL SIZE PLANS HAVE BEEN PREPARED USING STANDARD ENGINEERING SCALES. REDUCED SIZED PLANS WILL NOT CONFORM TO STANDARD SCALES. IN MAKING MEASUREMENTS ON REDUCED PLANS, THE ABOVE SCALES MAY BE USED.

J.U.L.I.E.  
 JOINT UTILITY LOCATION INFORMATION FOR EXCAVATION  
 1-800-892-0123  
 OR 811

STATE OF ILLINOIS  
 DEPARTMENT OF TRANSPORTATION  
 DIVISION OF HIGHWAYS

SUBMITTED April 10 2009  
Roger L. Pinkell  
 DEPUTY DIRECTOR OF HIGHWAYS, REGION ENGINEER

May 1 2009  
Charles G. Ingersoll  
 ENGINEER OF DESIGN AND ENVIRONMENT

May 1 2009  
Christina M. Reed  
 DIRECTOR OF HIGHWAYS, CHIEF ENGINEER

**PRINTED BY THE AUTHORITY**  
**OF THE STATE OF ILLINOIS**

PROJECT ENGINEER: SAL MADONIA (217) 782-4761  
 PROJECT MANAGER: MARCUS BRUCE (217) 524-0946

**CONTRACT NO. 72C98**