


LEGEND	
① THERMOPLASTIC PAVEMENT MARKING - LINE 5" (30' SKIP-10' DASHED) WHITE	⑦ PREFORMED PLASTIC PAVEMENT MARKING, TYPE B - INLAID - LINE 24" WHITE
② THERMOPLASTIC PAVEMENT MARKING - LINE 5" SOLID WHITE	⑧ PREFORMED PLASTIC PAVEMENT MARKING, TYPE B - INLAID - LETTERS AND SYMBOLS
③ THERMOPLASTIC PAVEMENT MARKING - LINE 5" SOLID YELLOW	◁ RAISED REFLECTIVE PAVEMENT MARKER (ONE-WAY CRYSTAL)
④ THERMOPLASTIC PAVEMENT MARKING - LINE 5" SKIP-DASHED YELLOW	◄ RAISED REFLECTIVE PAVEMENT MARKER (ONE-WAY AMBER)
⑤ THERMOPLASTIC PAVEMENT MARKING - LINE 6" WHITE	◆ RAISED REFLECTIVE PAVEMENT MARKER (TWO-WAY AMBER)
⑥ PREFORMED PLASTIC PAVEMENT MARKING, TYPE B - INLAID - LINE 6" WHITE	

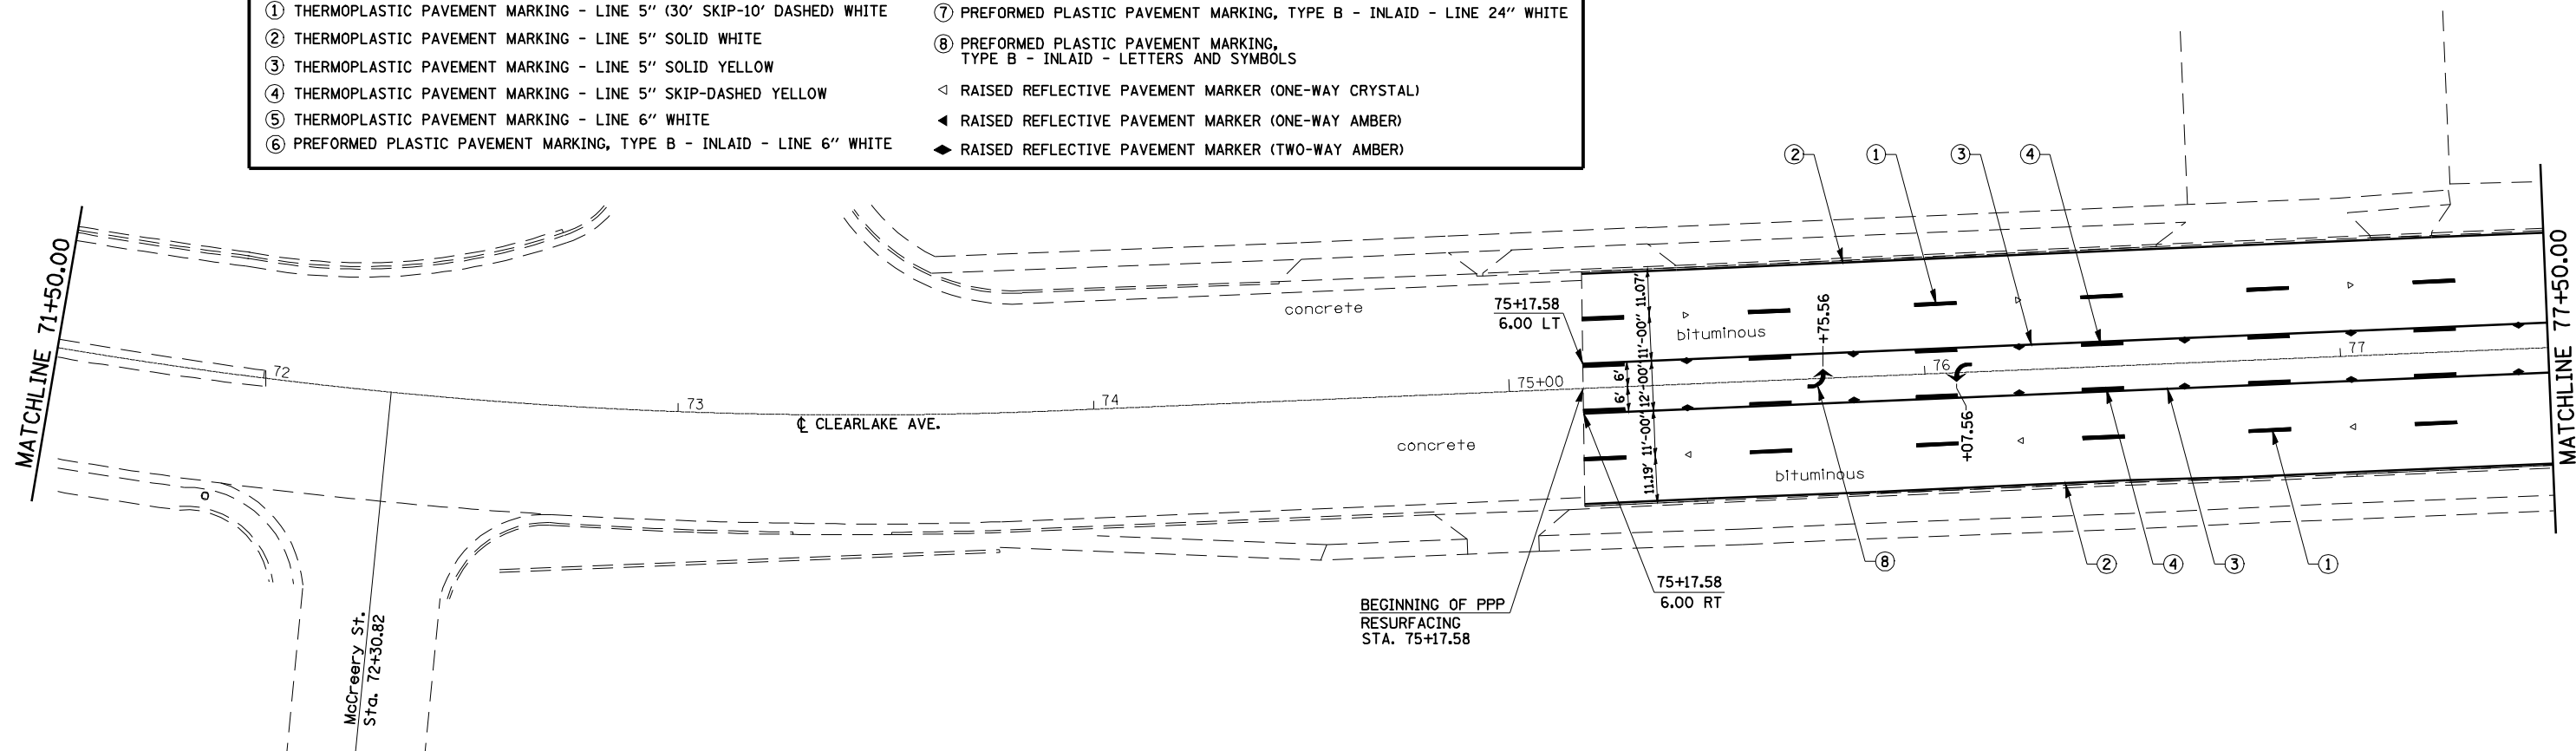

FILE NAME =	USER NAME = laughlinr1	DESIGNED - RTS	REVISED -
e:\pwork\pwid00\LAUGHLINRL\dms21748\0672C98-shr-pmk.dgn		DRAWN - RTS	REVISED -
PLOT SCALE = 48.0000' / IN.		CHECKED - RTS	REVISED -
PLOT DATE = Apr-10-2009 01:45:51PM		DATE - 04-05-09	REVISED -

**STATE OF ILLINOIS
DEPARTMENT OF TRANSPORTATION**

PAVEMENT MARKING LAYOUT	
SCALE:	SHEET NO. 1 OF 5 SHEETS
STA. 67+50	TO STA. 77+50

F.A.P. RTE.	SECTION	COUNTY	TOTAL SHEETS	SHEET NO.
67	(107)RS-8, (B-19)RS-4	SANGAMON	28	19
CONTRACT NO. 72C98			ILLINOIS FED. AID PROJECT	