



TYPICAL CROSS SECTION

STATION 172+50 TO STATION 179+00 (COLES COUNTY)

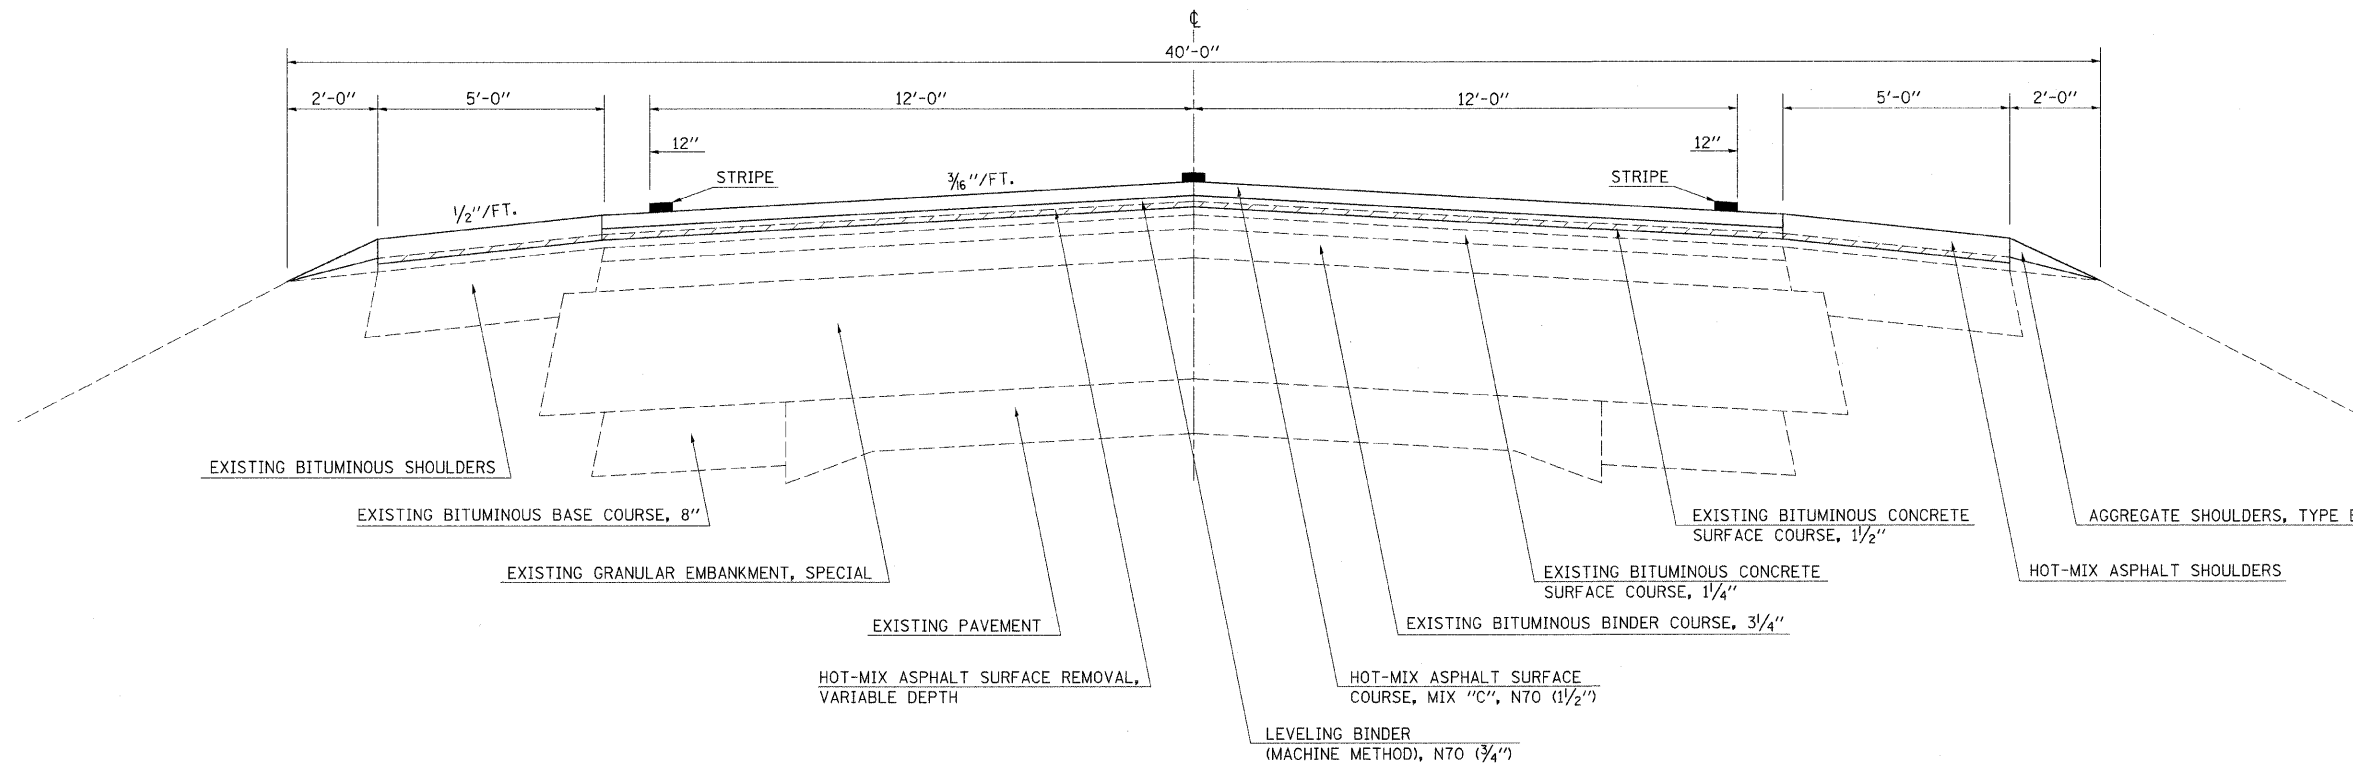

TYPICAL CROSS SECTION

STATION 182+99.20 TO STATION 192+50.00 (COLES COUNTY)

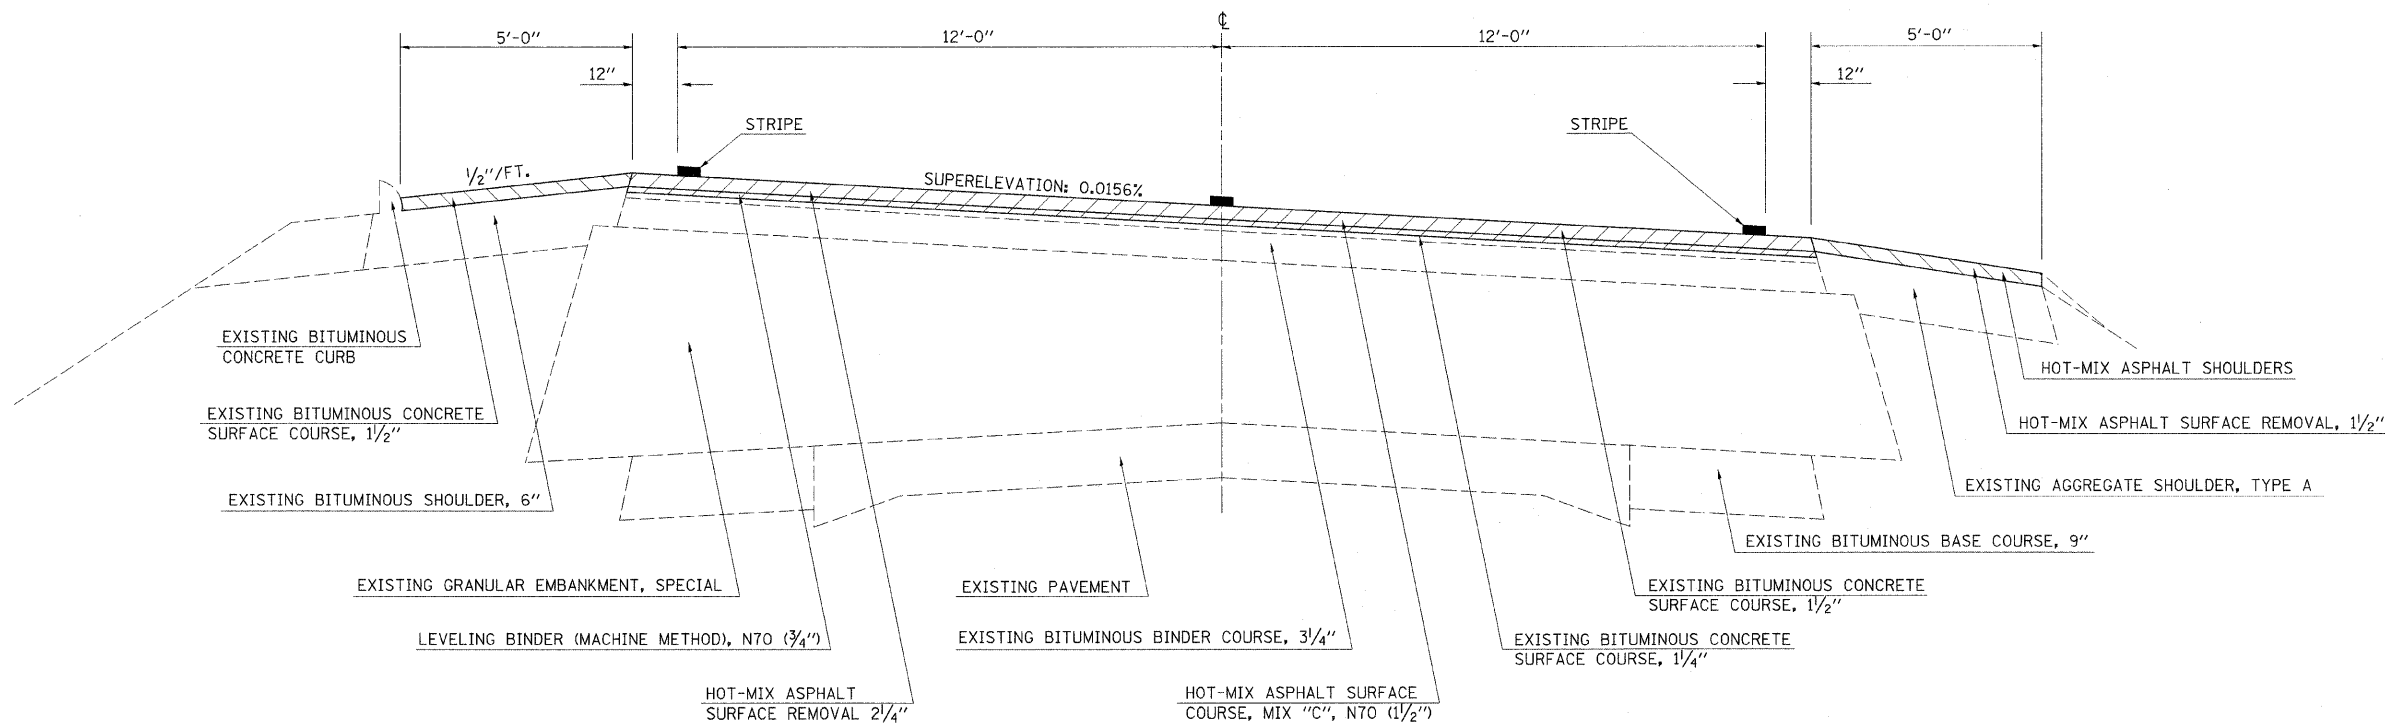

FILE NAME =	USER NAME = swartzrw	DESIGNED -	REVISED -
c:\pwork\pwork\SWARTZRW\d8119050\d77	4262-sht-typicals.dgn	DRAWN -	REVISED -
	PLOT SCALE = 20.0000 1/ IN.	CHECKED -	REVISED -
	PLOT DATE = 4/19/2009	DATE -	REVISED -

STATE OF ILLINOIS
DEPARTMENT OF TRANSPORTATION

SCALE: NA SHEET NO. 2 OF 5 SHEETS STA. TO STA.

TYPICAL CROSS SECTIONS

• COLES AND CUMBERLAND COUNTIES

F.A.P. RTE.	SECTION	COUNTY	TOTAL SHEETS	SHEET NO.
116	(111,112,113-1)RS-6		20	5
CONTRACT NO. 74262				
ILLINOIS FED. AID PROJECT				