


TYPICAL CROSS SECTION


STATION 192+50 TO STATION 220+65 (COLES COUNTY)
 [STATION EQUATION: 220+65 (BACK) = 219+77 (AHEAD)]

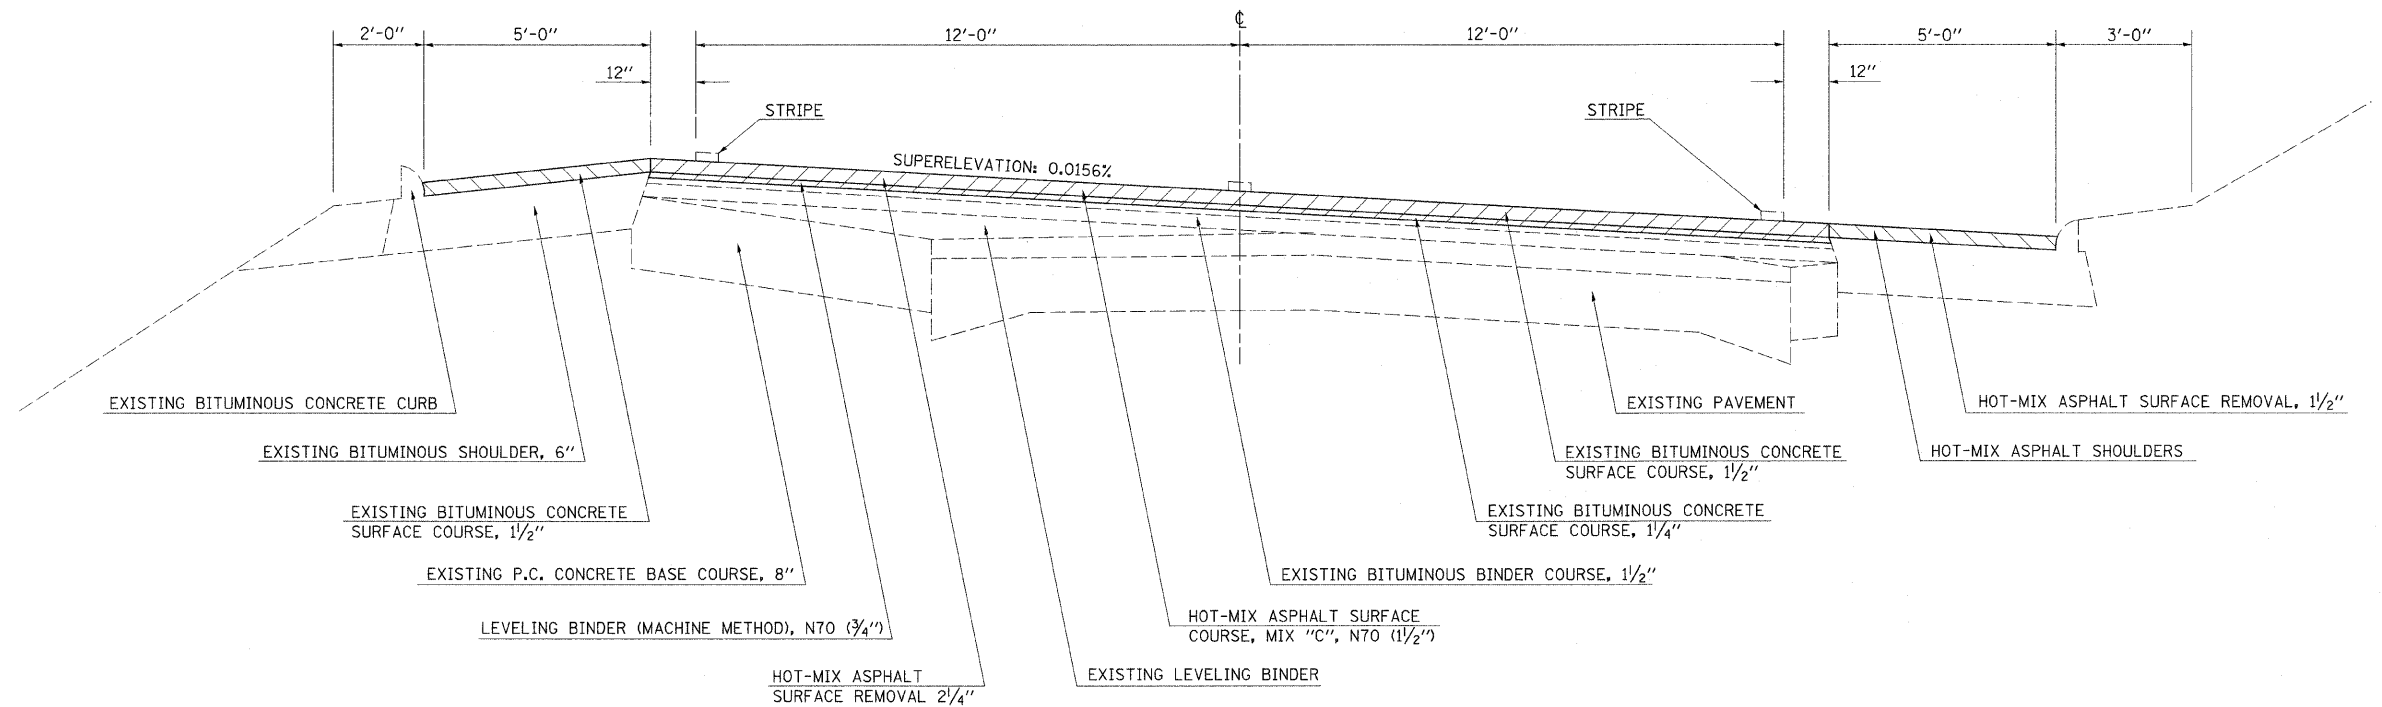

TYPICAL CROSS SECTION

STATION 219+77 TO STATION 357+22 (COLES COUNTY)
 STATION 368+67 TO STATION 379+00 (COLES COUNTY)
 STATION 388+52 TO STATION 408+50 (COLES COUNTY)
 STATION 413+25 TO STATION 439+30 (COLES COUNTY)
 STATION 453+88 TO STATION 468+50 (COLES COUNTY)
 STATION 472+95 TO STATION 504+86 (COLES COUNTY)

STATION EQUATION: STATION 504+86 (BK) = STATION 0+00 (AHEAD) (CUMBERLAND COUNTY)
 STATION 0+00 TO STATION 221+30 (CUMBERLAND COUNTY)
 STATION 270+86 TO STATION 275+00 (CUMBERLAND COUNTY)
 STATION 290+00 TO STATION 292+75 (CUMBERLAND COUNTY)
 STATION 299+50 TO STATION 345+20 (CUMBERLAND COUNTY)
 STATION 352+50 TO STATION 393+60 (CUMBERLAND COUNTY)
 STATION 417+80 TO STATION 421+00 (CUMBERLAND COUNTY)
 STATION 427+85 TO STATION 433+20 (CUMBERLAND COUNTY)

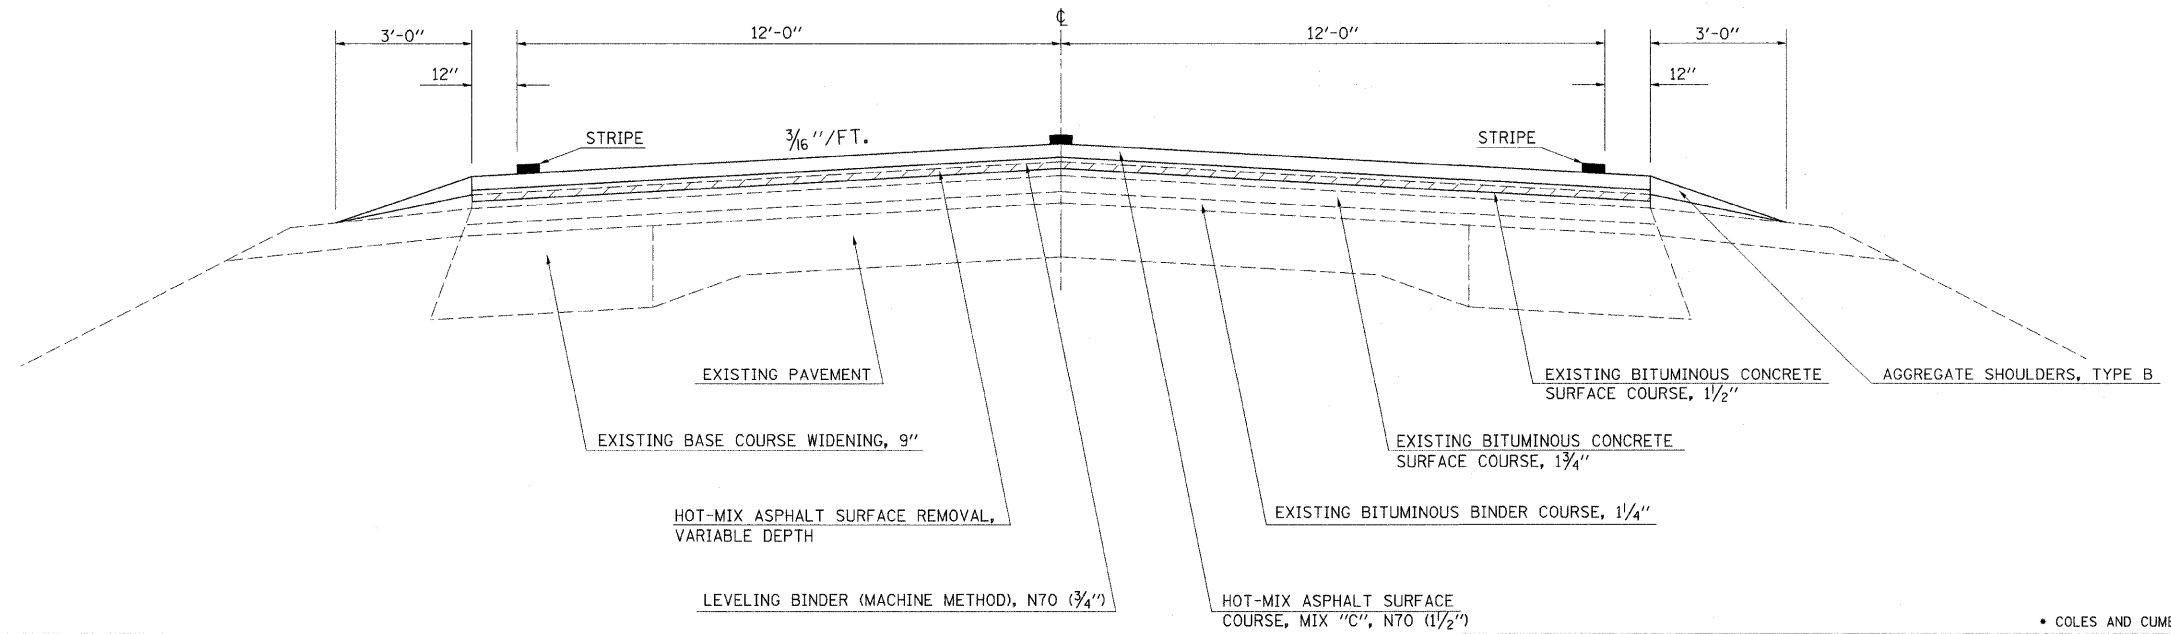

FILE NAME =	USER NAME = swartzrw	DESIGNED -	REVISED -
c:\pwork\pwidot\swartzrw\0119058\d7	4262-shr-typicals.dgn	DRAWN -	REVISED -
	PLOT SCALE = 20,0000 1 / IN.	CHECKED -	REVISED -
	PLOT DATE = 4/19/2009	DATE -	REVISED -

**STATE OF ILLINOIS
 DEPARTMENT OF TRANSPORTATION**

TYPICAL CROSS SECTIONS	
SCALE: NA	SHEET NO. 3 OF 5 SHEETS
STA.	TO STA.

• COLES AND CUMBERLAND COUNTIES				
F.A.P. RTE.	SECTION	COUNTY	TOTAL SHEETS	SHEET NO.
116	(111,112,113-1RS-6	•	20	6
			CONTRACT NO. 74262	
ILLINOIS FED. AID PROJECT				