


# TYPICAL CROSS SECTION

STATION 433+20 TO STATION 459+50

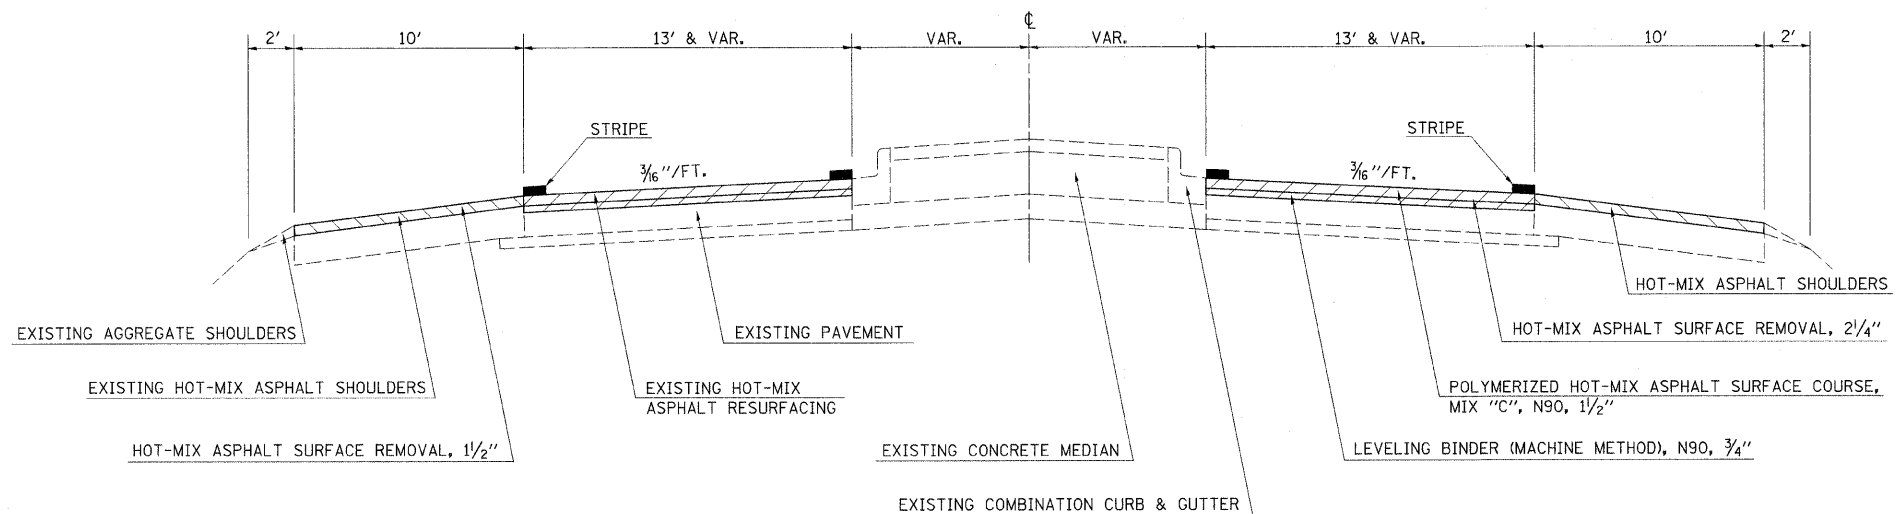

FILE NAME =	USER NAME = swartzrw	DESIGNED -	REVISED -
c:\pwork\PWIDOT\SWARTZRW\d0119058\d7	4262-sht-typicals.dgn	DRAWN -	REVISED -
	PLOT SCALE = 20.0000 ' / IN.	CHECKED -	REVISED -
	PLOT DATE = 4/10/2009	DATE -	REVISED -

**STATE OF ILLINOIS  
DEPARTMENT OF TRANSPORTATION**

SCALE: NA SHEET NO. 5 OF 5 SHEETS STA. TO STA.

**TYPICAL CROSS SECTIONS**

• COLES AND CUMBERLAND COUNTIES

F.A.P. RTE.	SECTION	COUNTY	TOTAL SHEETS	SHEET NO.
116	(111,112,113-1)RS-6	•	20	8
			CONTRACT NO. 74262	
ILLINOIS FED. AID PROJECT				