


PROPOSED TYPICAL SECTION


FM STA. 0+08 TO STA 452+90.92

PAVING OMISSION
 FM STA. 258+28.00 TO 259+22.00
 FM STA. 424+39.81 TO 424+42+79
 FM STA. 452+90.92 TO 0+13.20

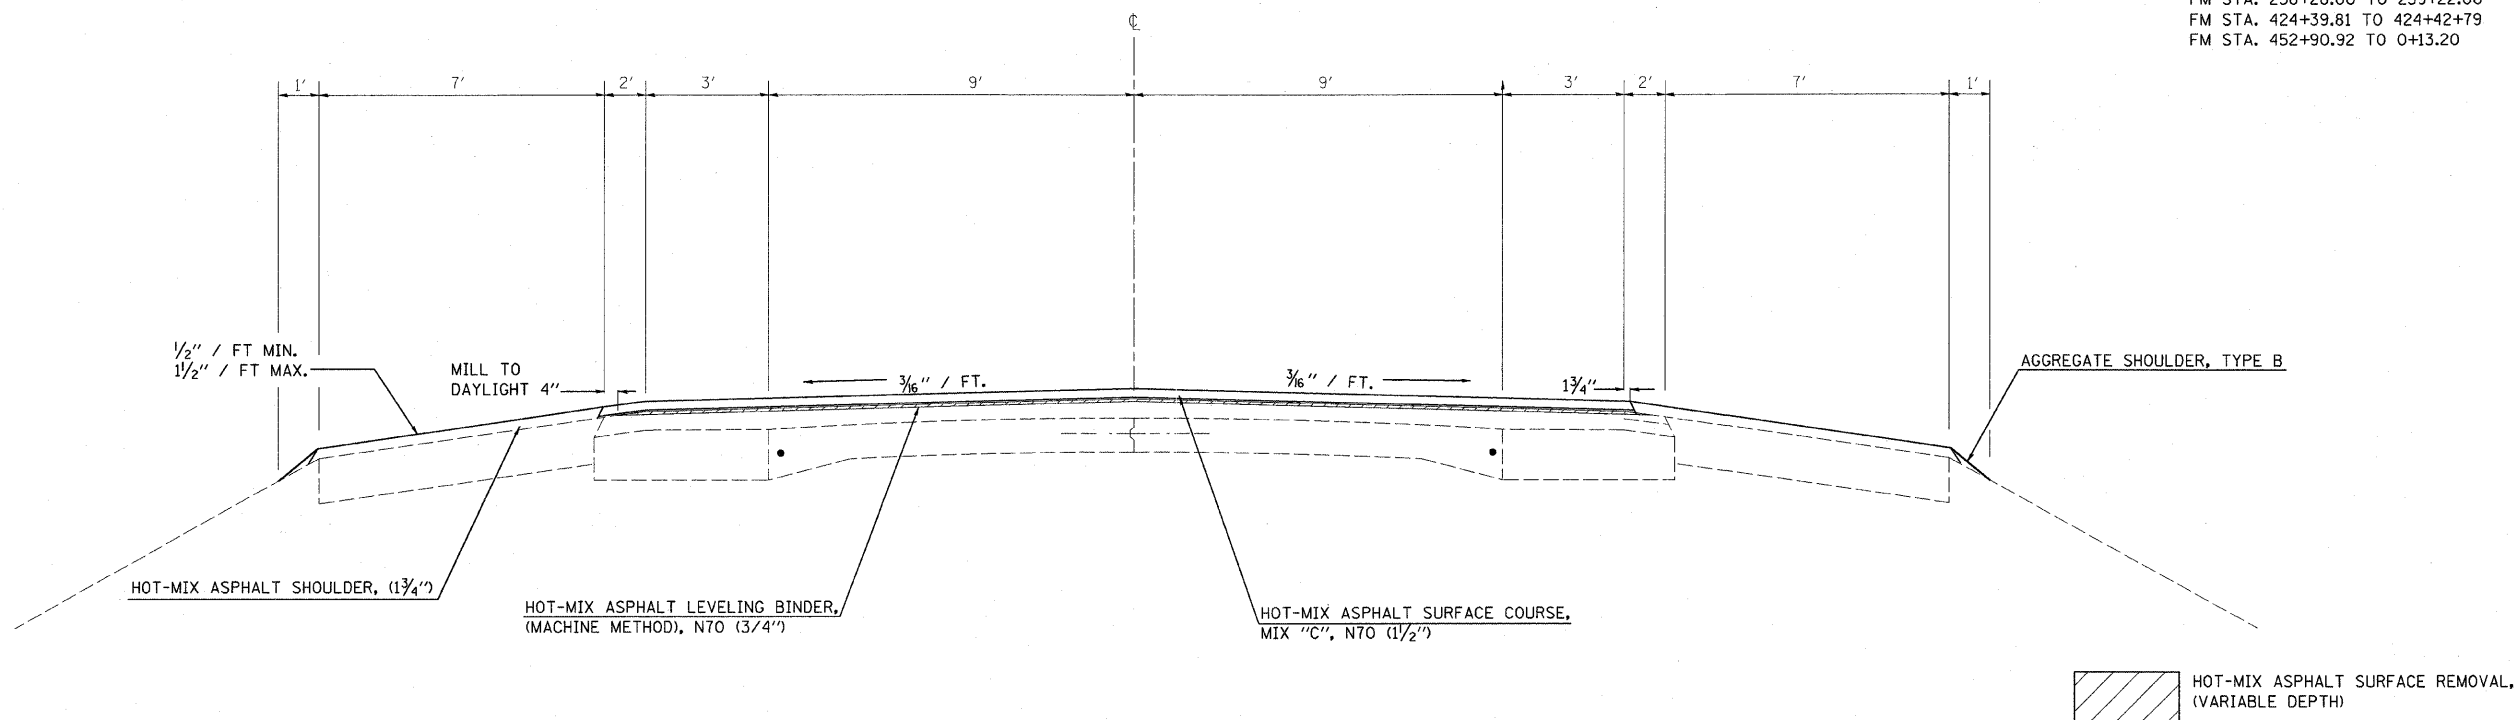

PROPOSED TYPICAL SECTION

VINE STREET

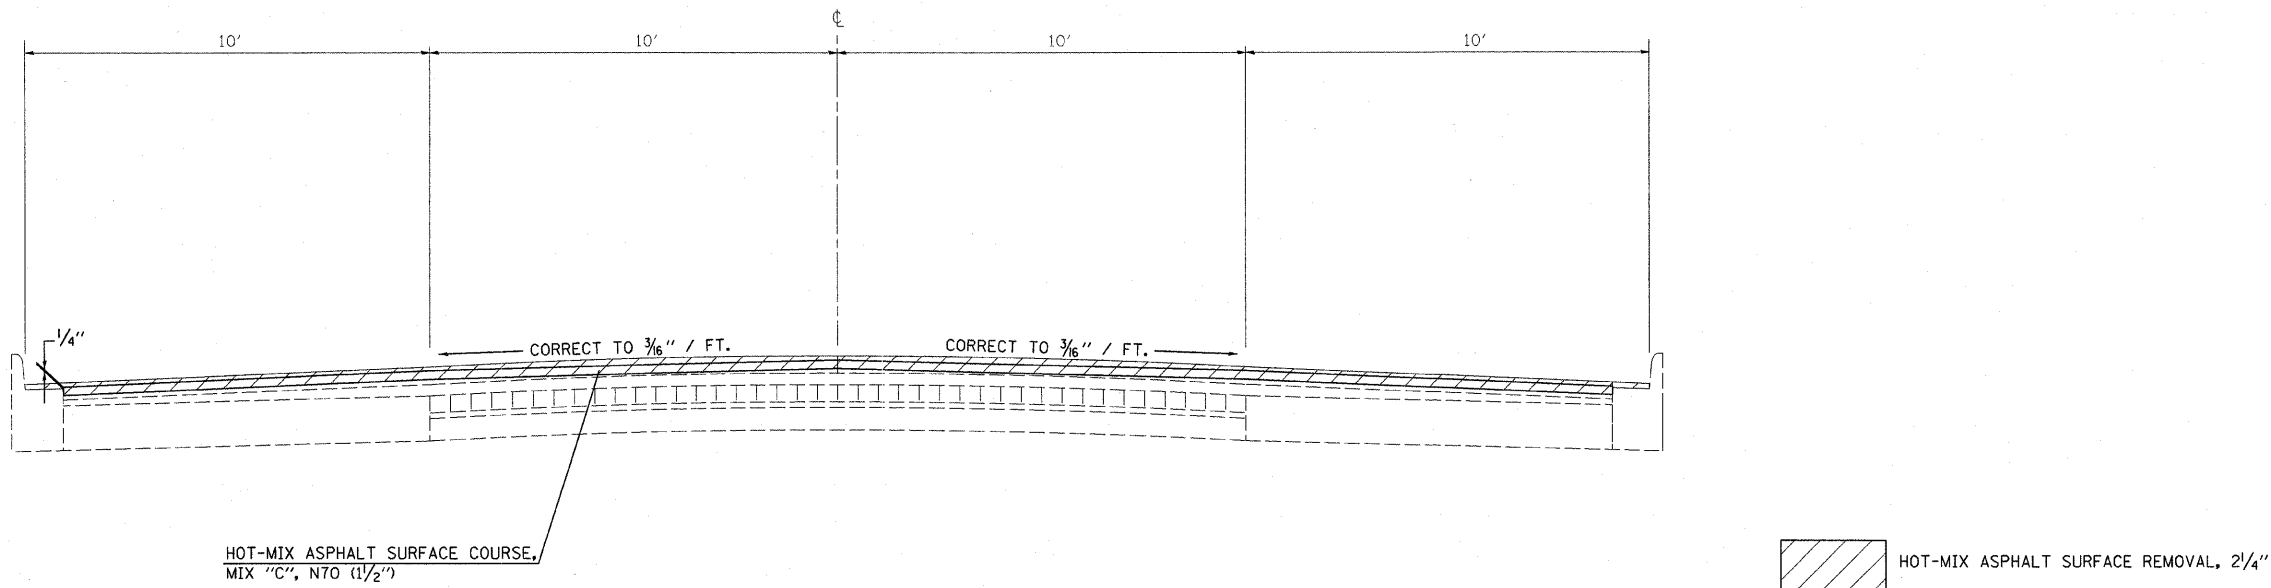

FILE NAME =
 c:\pwork\pwwd\TASLEYCK\j0121195\07

USER NAME = teasleyck
 4381-sh-typical.dgn
 PLOT SCALE = 50,0000 ' / IN.
 PLOT DATE = 4/10/2009

DESIGNED -
 DRAWN -
 CHECKED -
 DATE -

REVISED -
 REVISED -
 REVISED -
 REVISED -

**STATE OF ILLINOIS
 DEPARTMENT OF TRANSPORTATION**

**PROPOSED TYPICAL
 SECTIONS**

SCALE: SHEET NO. OF SHEETS STA. TO STA.

F.A.P. RTE.	SECTION	COUNTY	TOTAL SHEETS	SHEET NO.
749	119RS-2	MOULTRIE	26	5
CONTRACT NO. 74381				
ILLINOIS FED. AID PROJECT				