



ROUTE	SECTION	COUNTY	TOTAL SHEETS	SHEET NO.
FAI 57	02-IVB	ALEXANDER	156	21
STA.	TO STA.			
	PROJECT			

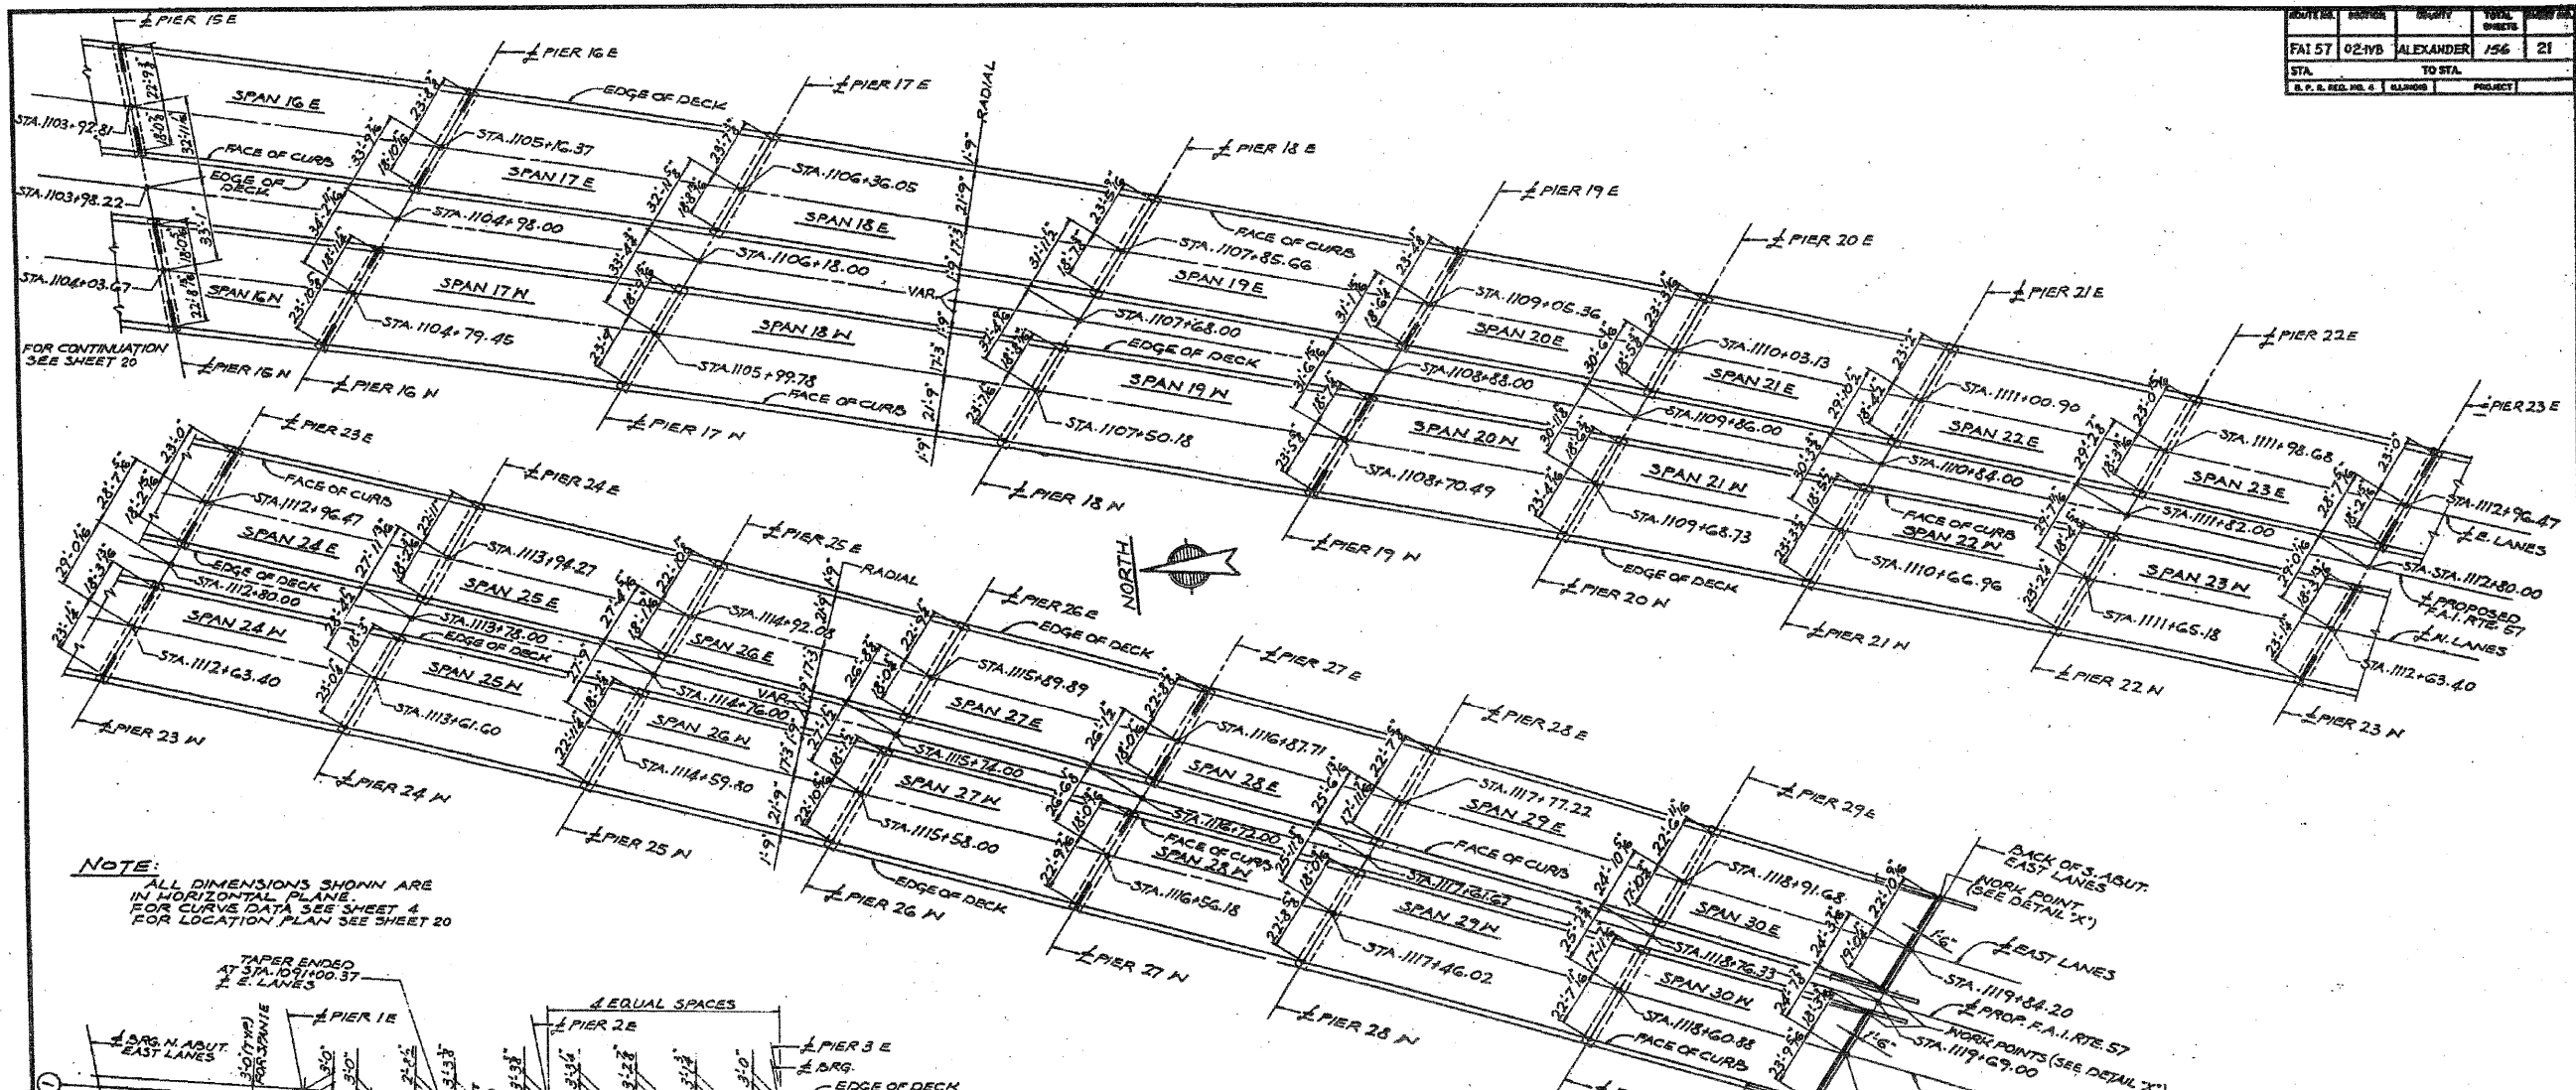

**NOTE:**  
 ALL DIMENSIONS SHOWN ARE IN HORIZONTAL PLANE  
 FOR CURVE DATA SEE SHEET 4  
 FOR LOCATION PLAN SEE SHEET 20

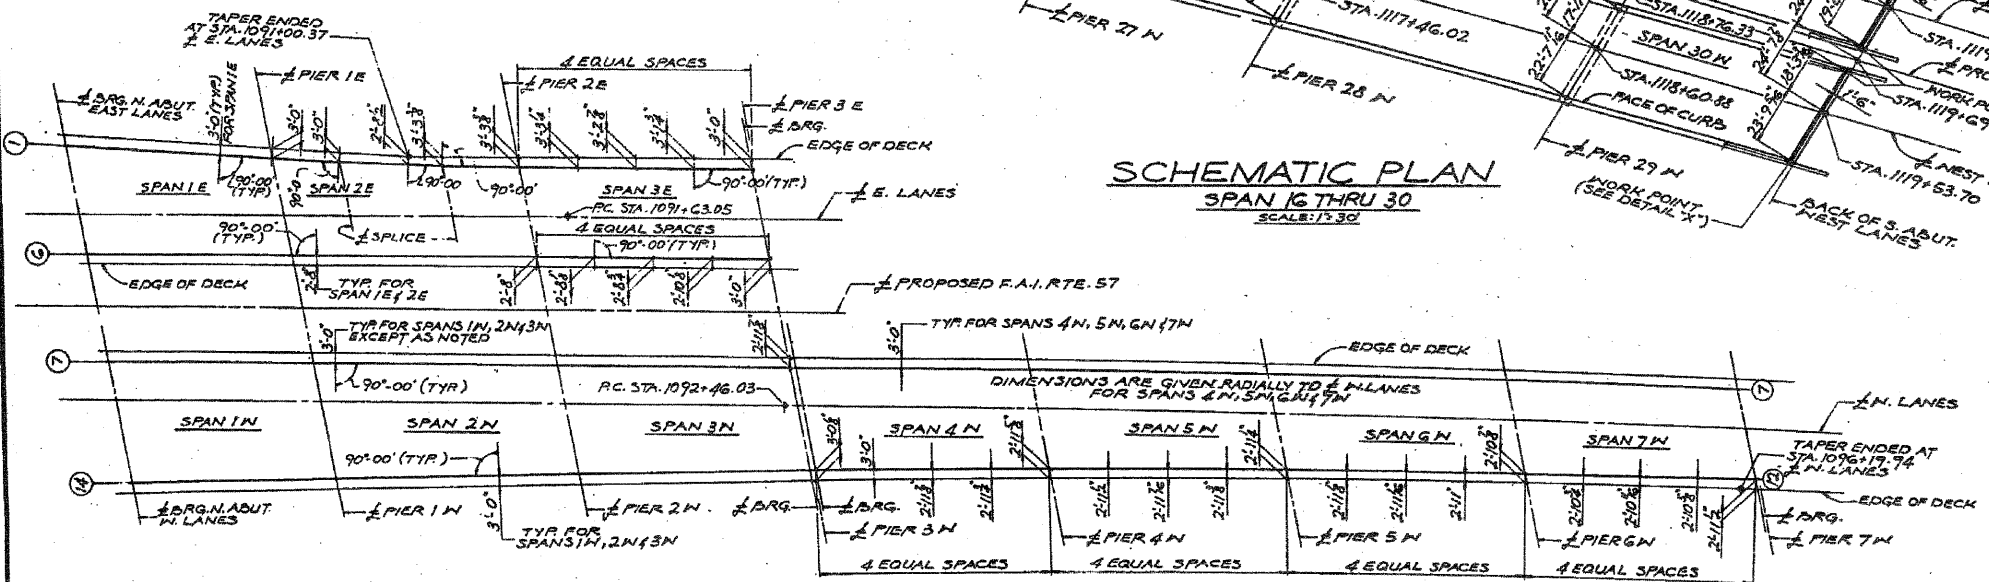

**SCHEMATIC PLAN**  
 SPAN 16 THRU 30  
 SCALE: 1/2" = 30'

**SKETCH**  
 OFFSETS FROM GIRDERS TO EDGE OF DECK FOR SPAN 1E THRU 3E & SPAN 1N THRU 7N

**NOTE:**  
 FOR SPANS NOT SHOWN SEE TYPICAL CROSS SECTION SHT. 51

ALFRED BENESCH & COMPANY  
 CONSULTING ENGINEERS  
 10 S. WABASH AVE. CHICAGO, ILLINOIS

**SCHEMATIC PLAN**  
**F.A.I. RTE. 57 OVER S.B.I. RTE. 150,**  
**EXIST. RTE. 3, G.M. & O.R.R., LEVEE & M.P.R.R.**  
**PROJECT IG-57-1 (91) I**  
**F.A.I. RTE. 57 SECTION 02-IVB**  
**ALEXANDER COUNTY**  
**STA. 1089+73.00 TO STA. 1119+63.00**