
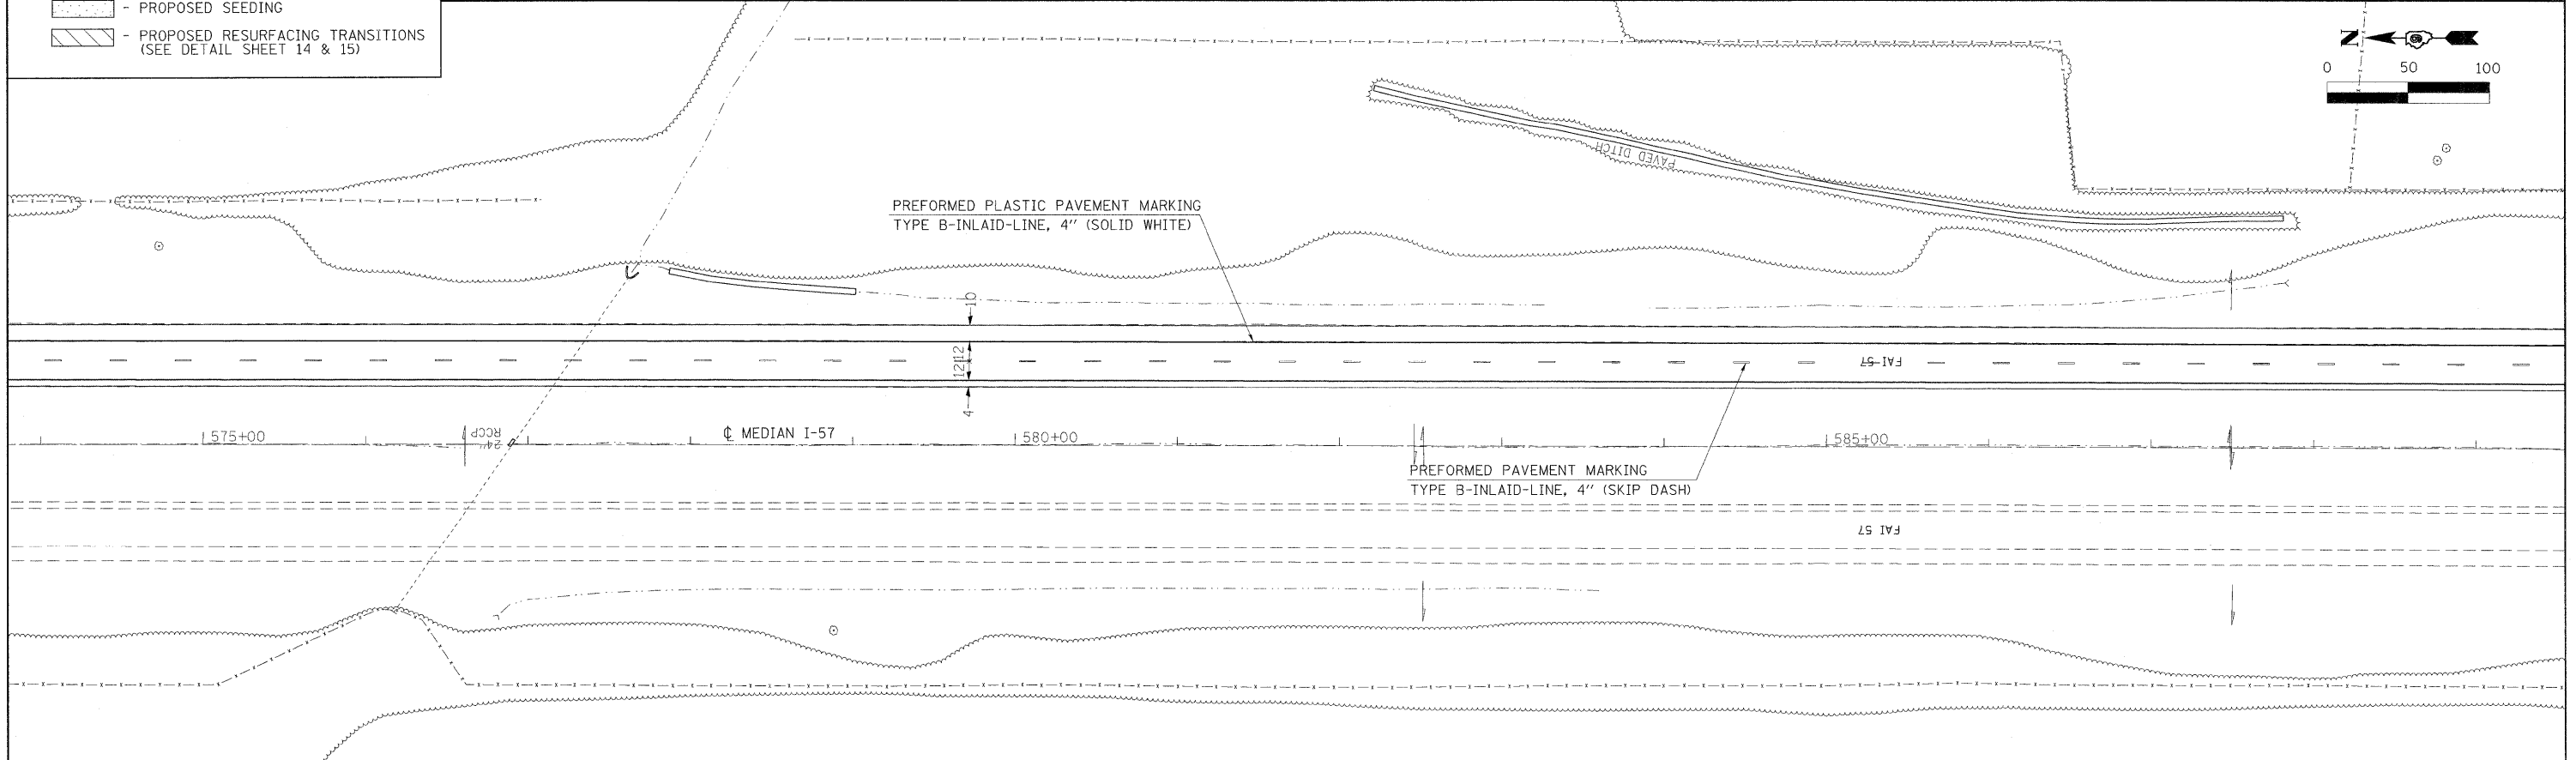


**LEGEND**

- PROPOSED STONE RIPRAP DITCH
- PROPOSED SEEDING
- PROPOSED RESURFACING TRANSITIONS (SEE DETAIL SHEET 14 & 15)

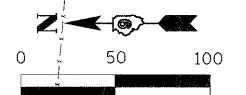

FILE NAME =	USER NAME = naasdp	DESIGNED -	REVISED -	<b>STATE OF ILLINOIS DEPARTMENT OF TRANSPORTATION</b>	<b>PLAN SHEET</b>	F.A.I. RTE.	SECTION	COUNTY	TOTAL SHEETS	SHEET NO.	
c:\pwwork\pwwork\naasdp\d0123688\78118	sh1-detail1s.dgn	DRAWN -	REVISED -			FAI57	77-(3,2)RS-3	PULASKI	17	9	
	PLOT SCALE = 50,0000' / IN.	CHECKED -	REVISED -			CONTRACT NO. 78118					
	PLOT DATE = 3/17/2009	DATE -	REVISED -			ILLINOIS FED. AID PROJECT					