
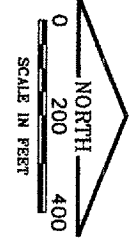



PHASE 2

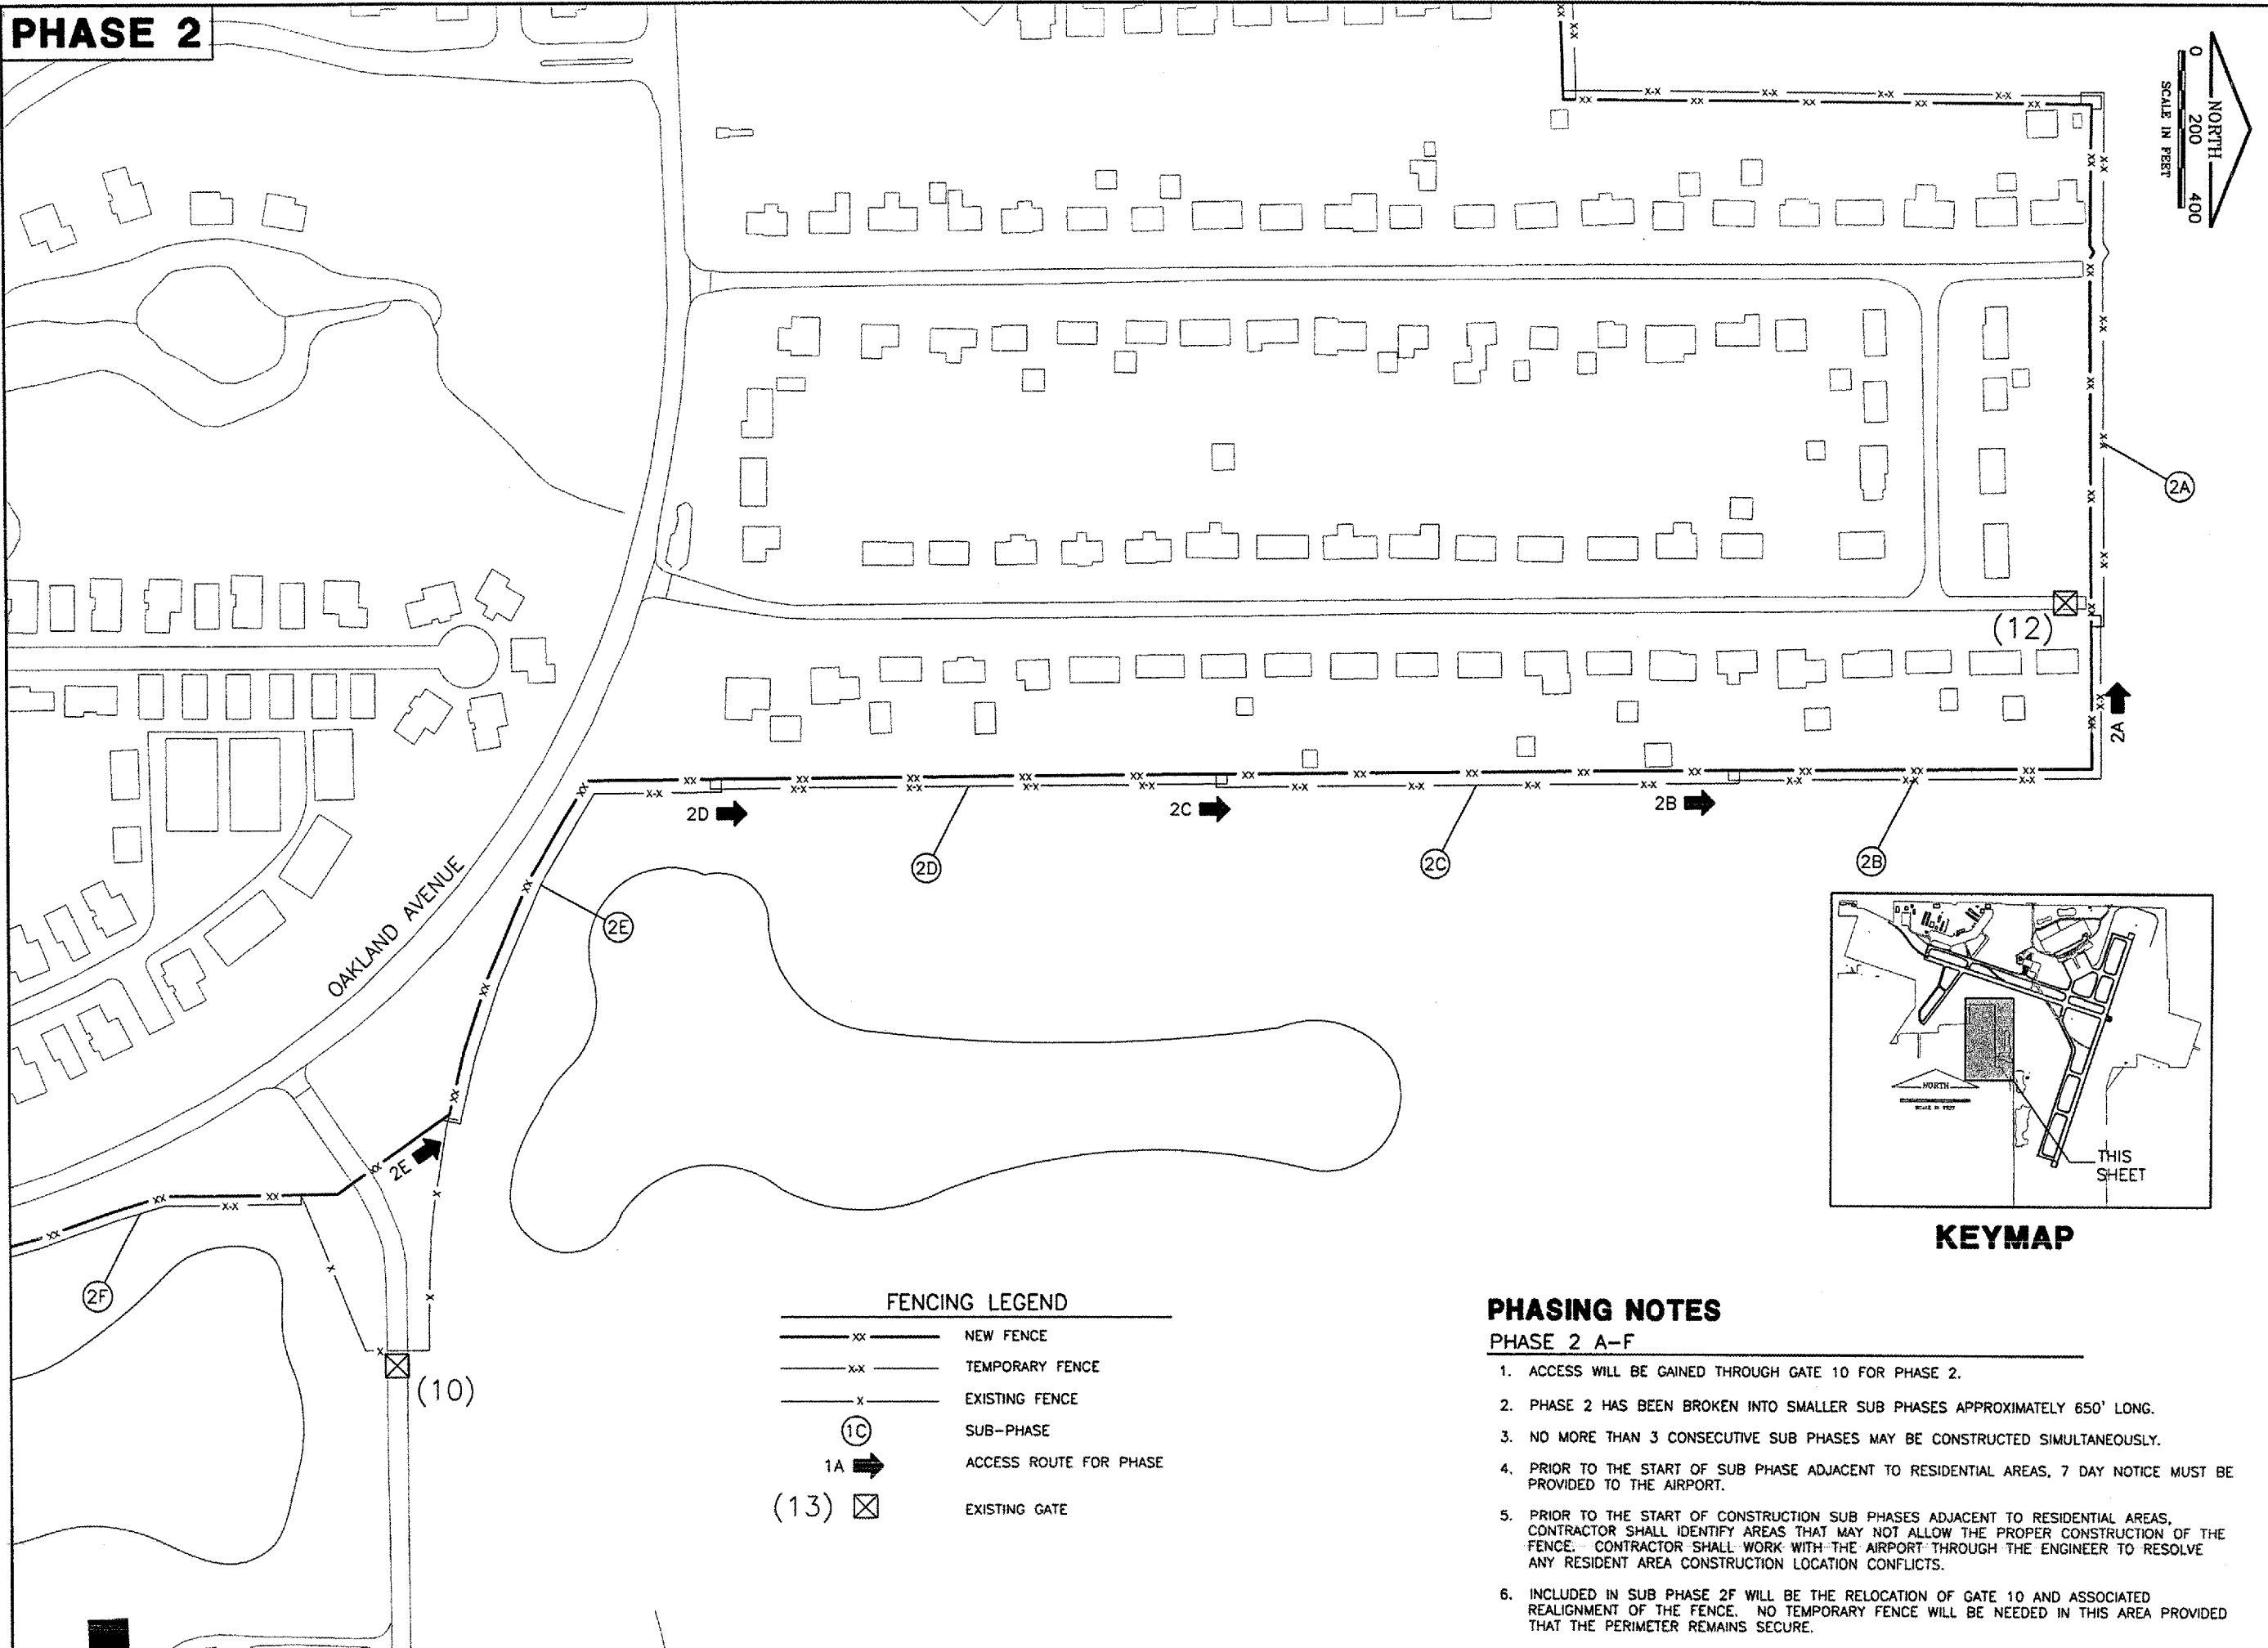


K:\Bloomington\0708506\Draw\Sheets
 FILE: 05_Phasing2.dwg
 UPDATE BY: Chris Groth
 PLOT DATE: 4/14/2008 7:52 AM
 Security-Base
 BASE_FENCE
 KEYMAP

BL062

REVISIONS		
NUMBER	BY	DATE

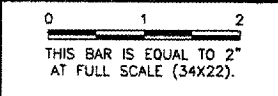

BLOOMINGTON-NORMAL AIRPORT AUTHORITY
CENTRAL ILLINOIS REGIONAL AIRPORT
BLOOMINGTON, ILLINOIS
UPGRADE PERIMETER FENCE PHASE 2
CONSTRUCTION ACTIVITY PLAN
PHASE 2 A-F

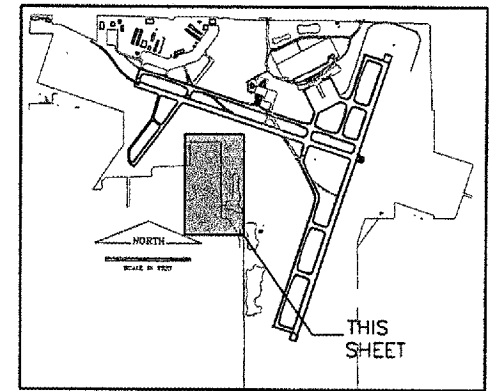

KEYMAP

FENCING LEGEND	
—xx—	NEW FENCE
- - -xx-	TEMPORARY FENCE
- - -x-	EXISTING FENCE
(1C)	SUB-PHASE
1A →	ACCESS ROUTE FOR PHASE
(13) ⊠	EXISTING GATE

PHASING NOTES

PHASE 2 A-F

- ACCESS WILL BE GAINED THROUGH GATE 10 FOR PHASE 2.
- PHASE 2 HAS BEEN BROKEN INTO SMALLER SUB PHASES APPROXIMATELY 650' LONG.
- NO MORE THAN 3 CONSECUTIVE SUB PHASES MAY BE CONSTRUCTED SIMULTANEOUSLY.
- PRIOR TO THE START OF SUB PHASE ADJACENT TO RESIDENTIAL AREAS, 7 DAY NOTICE MUST BE PROVIDED TO THE AIRPORT.
- PRIOR TO THE START OF CONSTRUCTION SUB PHASES ADJACENT TO RESIDENTIAL AREAS, CONTRACTOR SHALL IDENTIFY AREAS THAT MAY NOT ALLOW THE PROPER CONSTRUCTION OF THE FENCE. CONTRACTOR SHALL WORK WITH THE AIRPORT THROUGH THE ENGINEER TO RESOLVE ANY RESIDENT AREA CONSTRUCTION LOCATION CONFLICTS.
- INCLUDED IN SUB PHASE 2F WILL BE THE RELOCATION OF GATE 10 AND ASSOCIATED REALIGNMENT OF THE FENCE. NO TEMPORARY FENCE WILL BE NEEDED IN THIS AREA PROVIDED THAT THE PERIMETER REMAINS SECURE.

© Copyright CMT, Inc.
CMT
 CRAWFORD, MURPHY & TILLY, INC.
 CONSULTING ENGINEERS
 License No. 184-000613



DESIGN BY:	CBG
DRAWN BY:	CMT
CHECKED BY:	CBG
APPROVED BY:	RW
DATE:	MAY 9, 2008
JOB No:	0708506