
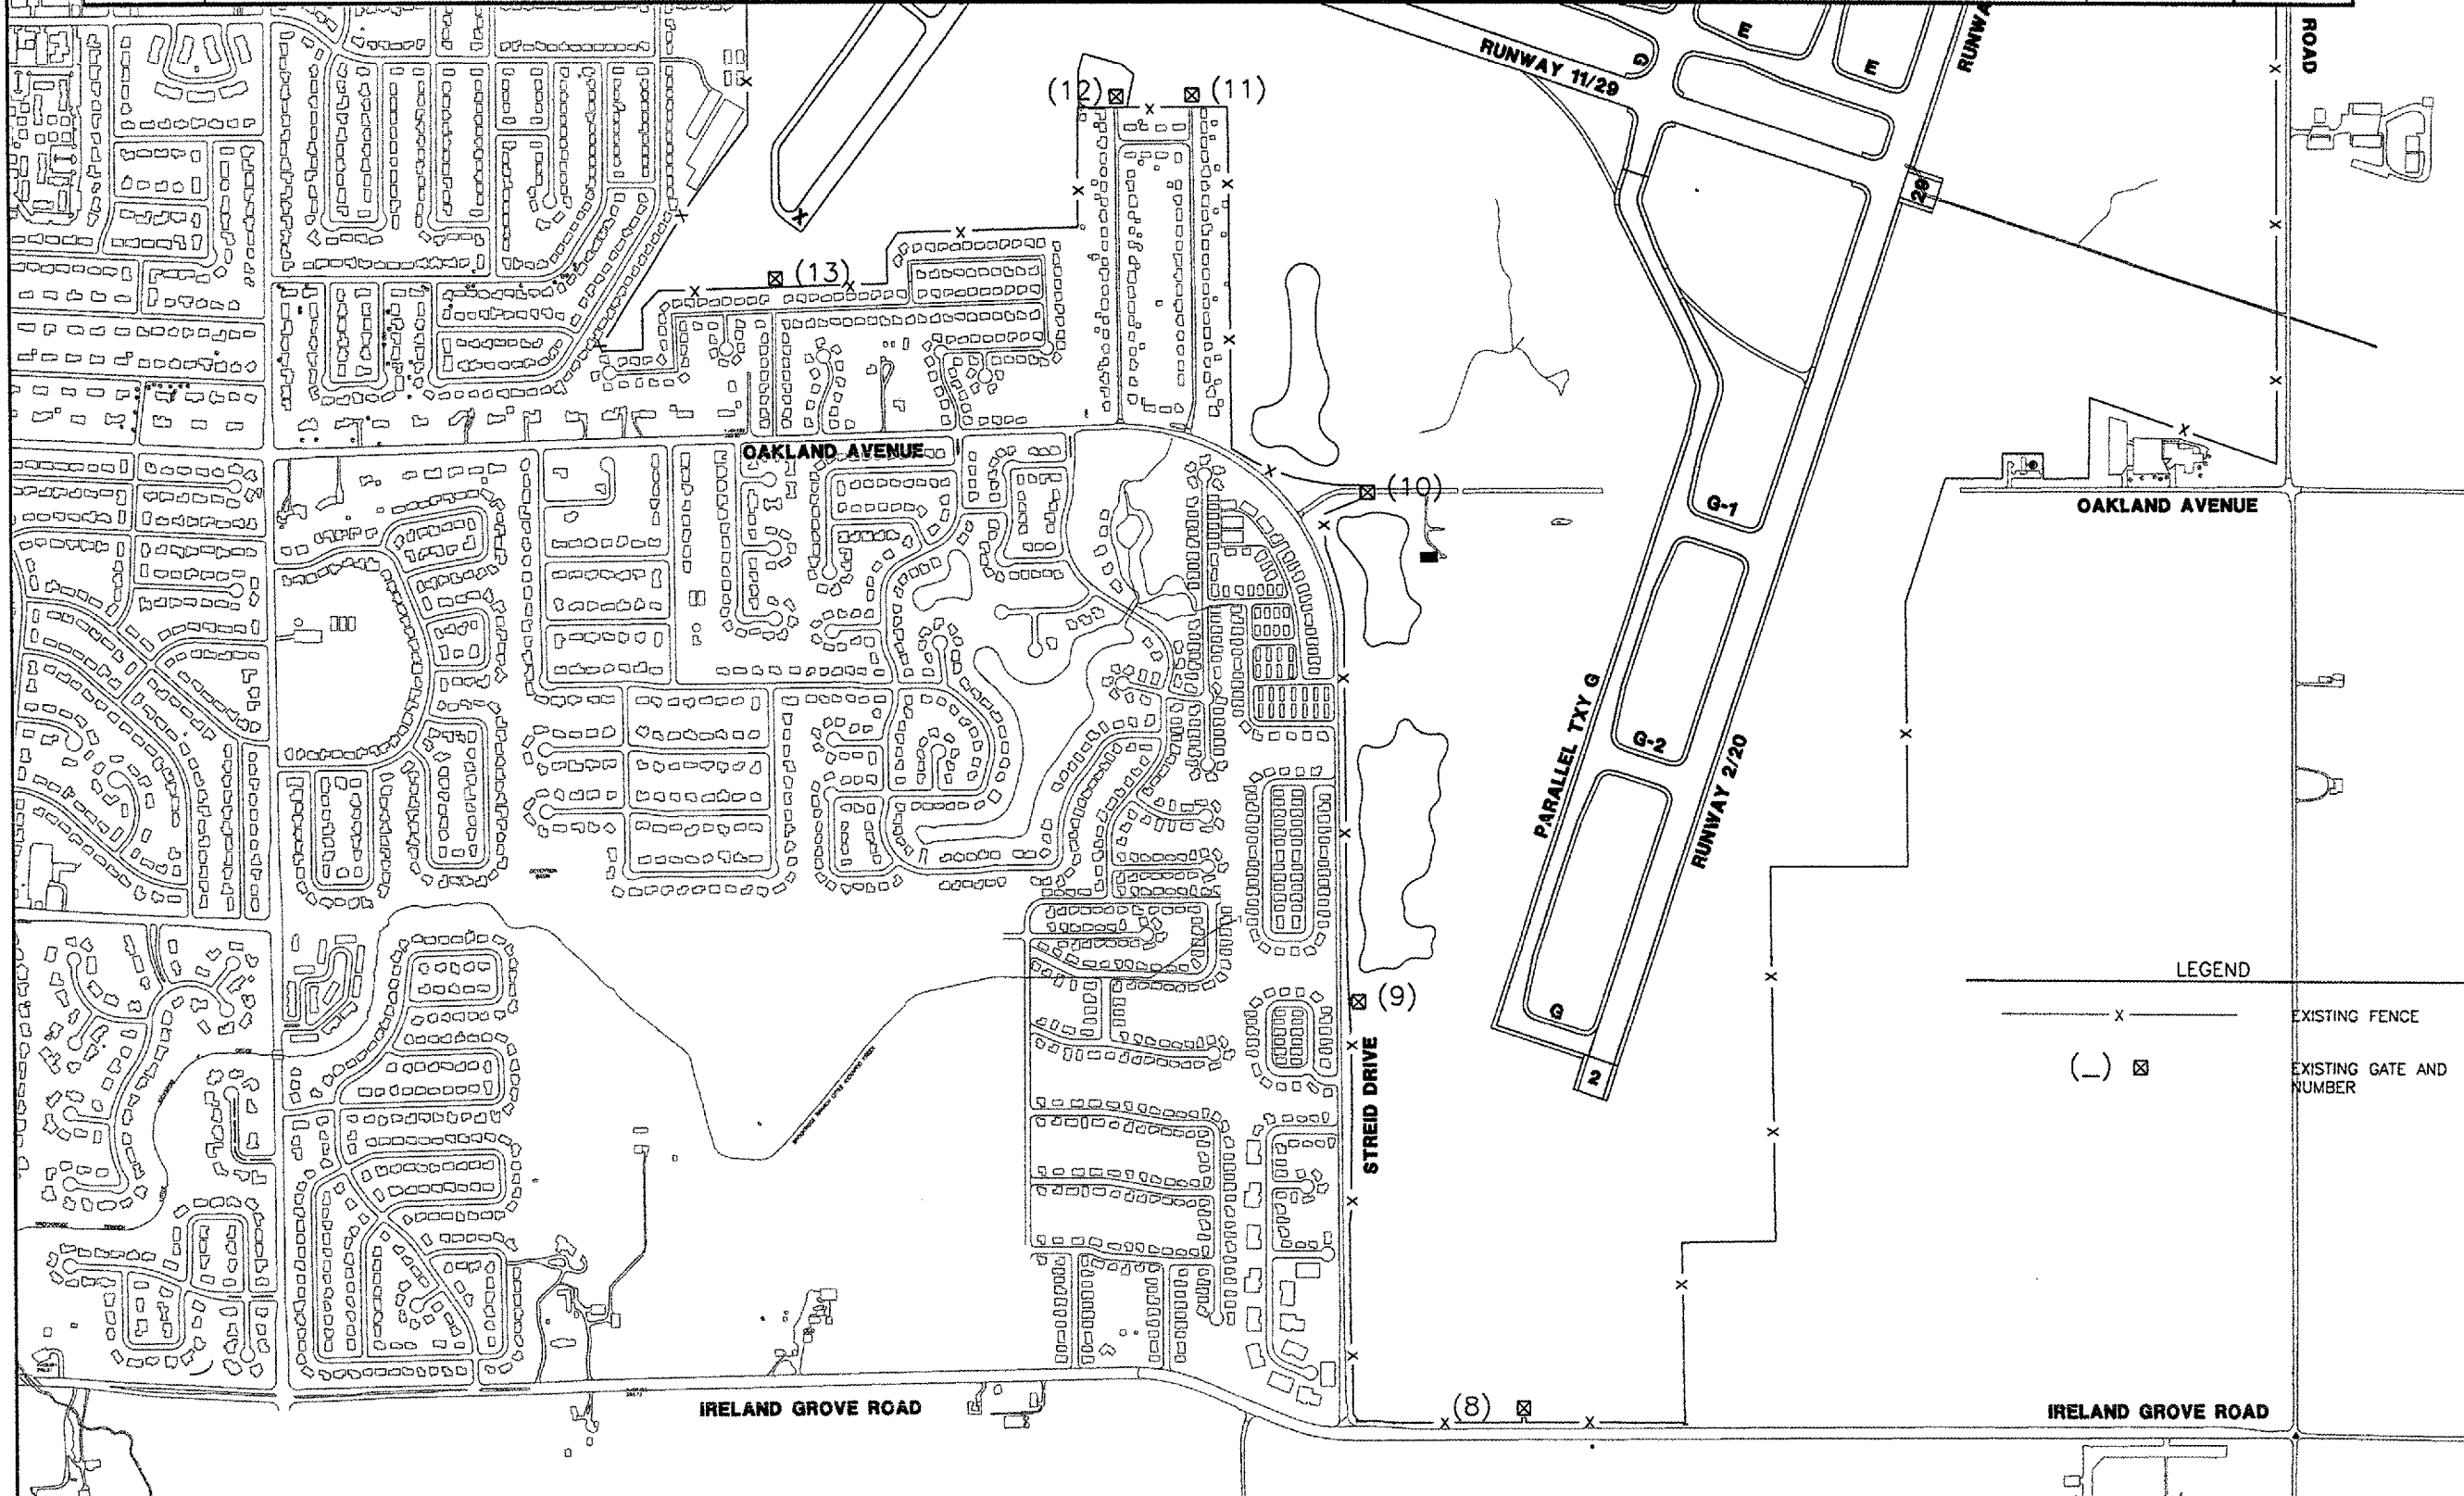


| GATE # | GATE DESCRIPTION AND LOCATION | EXISTING GATE TYPE | PROPOSED IMPROVEMENT | PAY ITEM | PHASE |
|--------|-------------------------------|-----------------------------|--|----------|-------|
| 8 | RUNWAY 2 APPROACH | 24' x 6' VEHICLE SWING GATE | 24' x 10' DOUBLE SWING VEHICLE GATE - ADDITIVE ALTERNATE | AS162624 | 4D |
| 9 | STREID DRIVE SOUTH POND | 24' x 6' VEHICLE SWING GATE | 24' x 10' DOUBLE SWING VEHICLE GATE - CHAIN LINK BASE BID | AR162624 | 1A |
| 10 | OAKLAND AVENUE | 24' X 6' VEHICLE SWING GATE | 24' x 10' DOUBLE SWING VEHICLE GATE - CHAIN LINK BASE BID | AR162624 | 1E |
| 11 | STANDISH DRIVE | 24' X 4' VEHICLE SWING GATE | 24' x 8' DOUBLE SWING VEHICLE GATE - VINYL COATED BASE BID | AR162324 | 1E |
| 12 | PRISCILLA LANE | 24' X 4' VEHICLE SWING GATE | REMOVE | AR162905 | 3D |
| 13 | WATERFORD ESTATES DRIVE | 24' X 4' VEHICLE SWING GATE | 24' x 8' DOUBLE SWING VEHICLE GATE - VINYL COATED BASE BID | AR162324 | 3C |

BL062

REVISIONS

| NUMBER | BY | DATE |
|--------|----|------|
| | | |
| | | |
| | | |

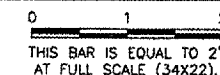

BLOOMINGTON-NORMAL AIRPORT AUTHORITY
 CENTRAL ILLINOIS REGIONAL AIRPORT
 BLOOMINGTON, ILLINOIS

UPGRADE PERIMETER FENCE PHASE 2

EXISTING GATE LOCATIONS AND GATE TABLE

© Copyright CMT, Inc.

CMT
 CRAWFORD, MURPHY & TILLY, INC.
 CONSULTING ENGINEERS
 License No. 84-000613

DESIGN BY: CBG
 DRAWN BY: CMT
 CHECKED BY: *CBG*
 APPROVED BY: *RUN*
 DATE: MAY 9, 2008
 JOB No: 0708506

BMI-3599
 3-17-0006-XX