


K:\Springfield\0703510\Draw\Sheets  
 FILE: FenceGates.dwg  
 UPDATE BY: Chris Groth  
 PLOT DATE: 4/17/2008 7:53 AM  
 SPI-BASE  
 BASE\_EXISTGEO  
 KEYMAP  
 SPI-BASE-1



**CA005**

REVISIONS		
NUMBER	BY	DATE

0 1 2  
 THIS BAR IS EQUAL TO 2"  
 AT FULL SCALE (34x22).

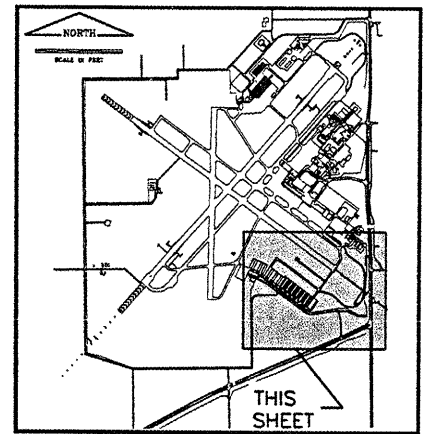

**KEYMAP**

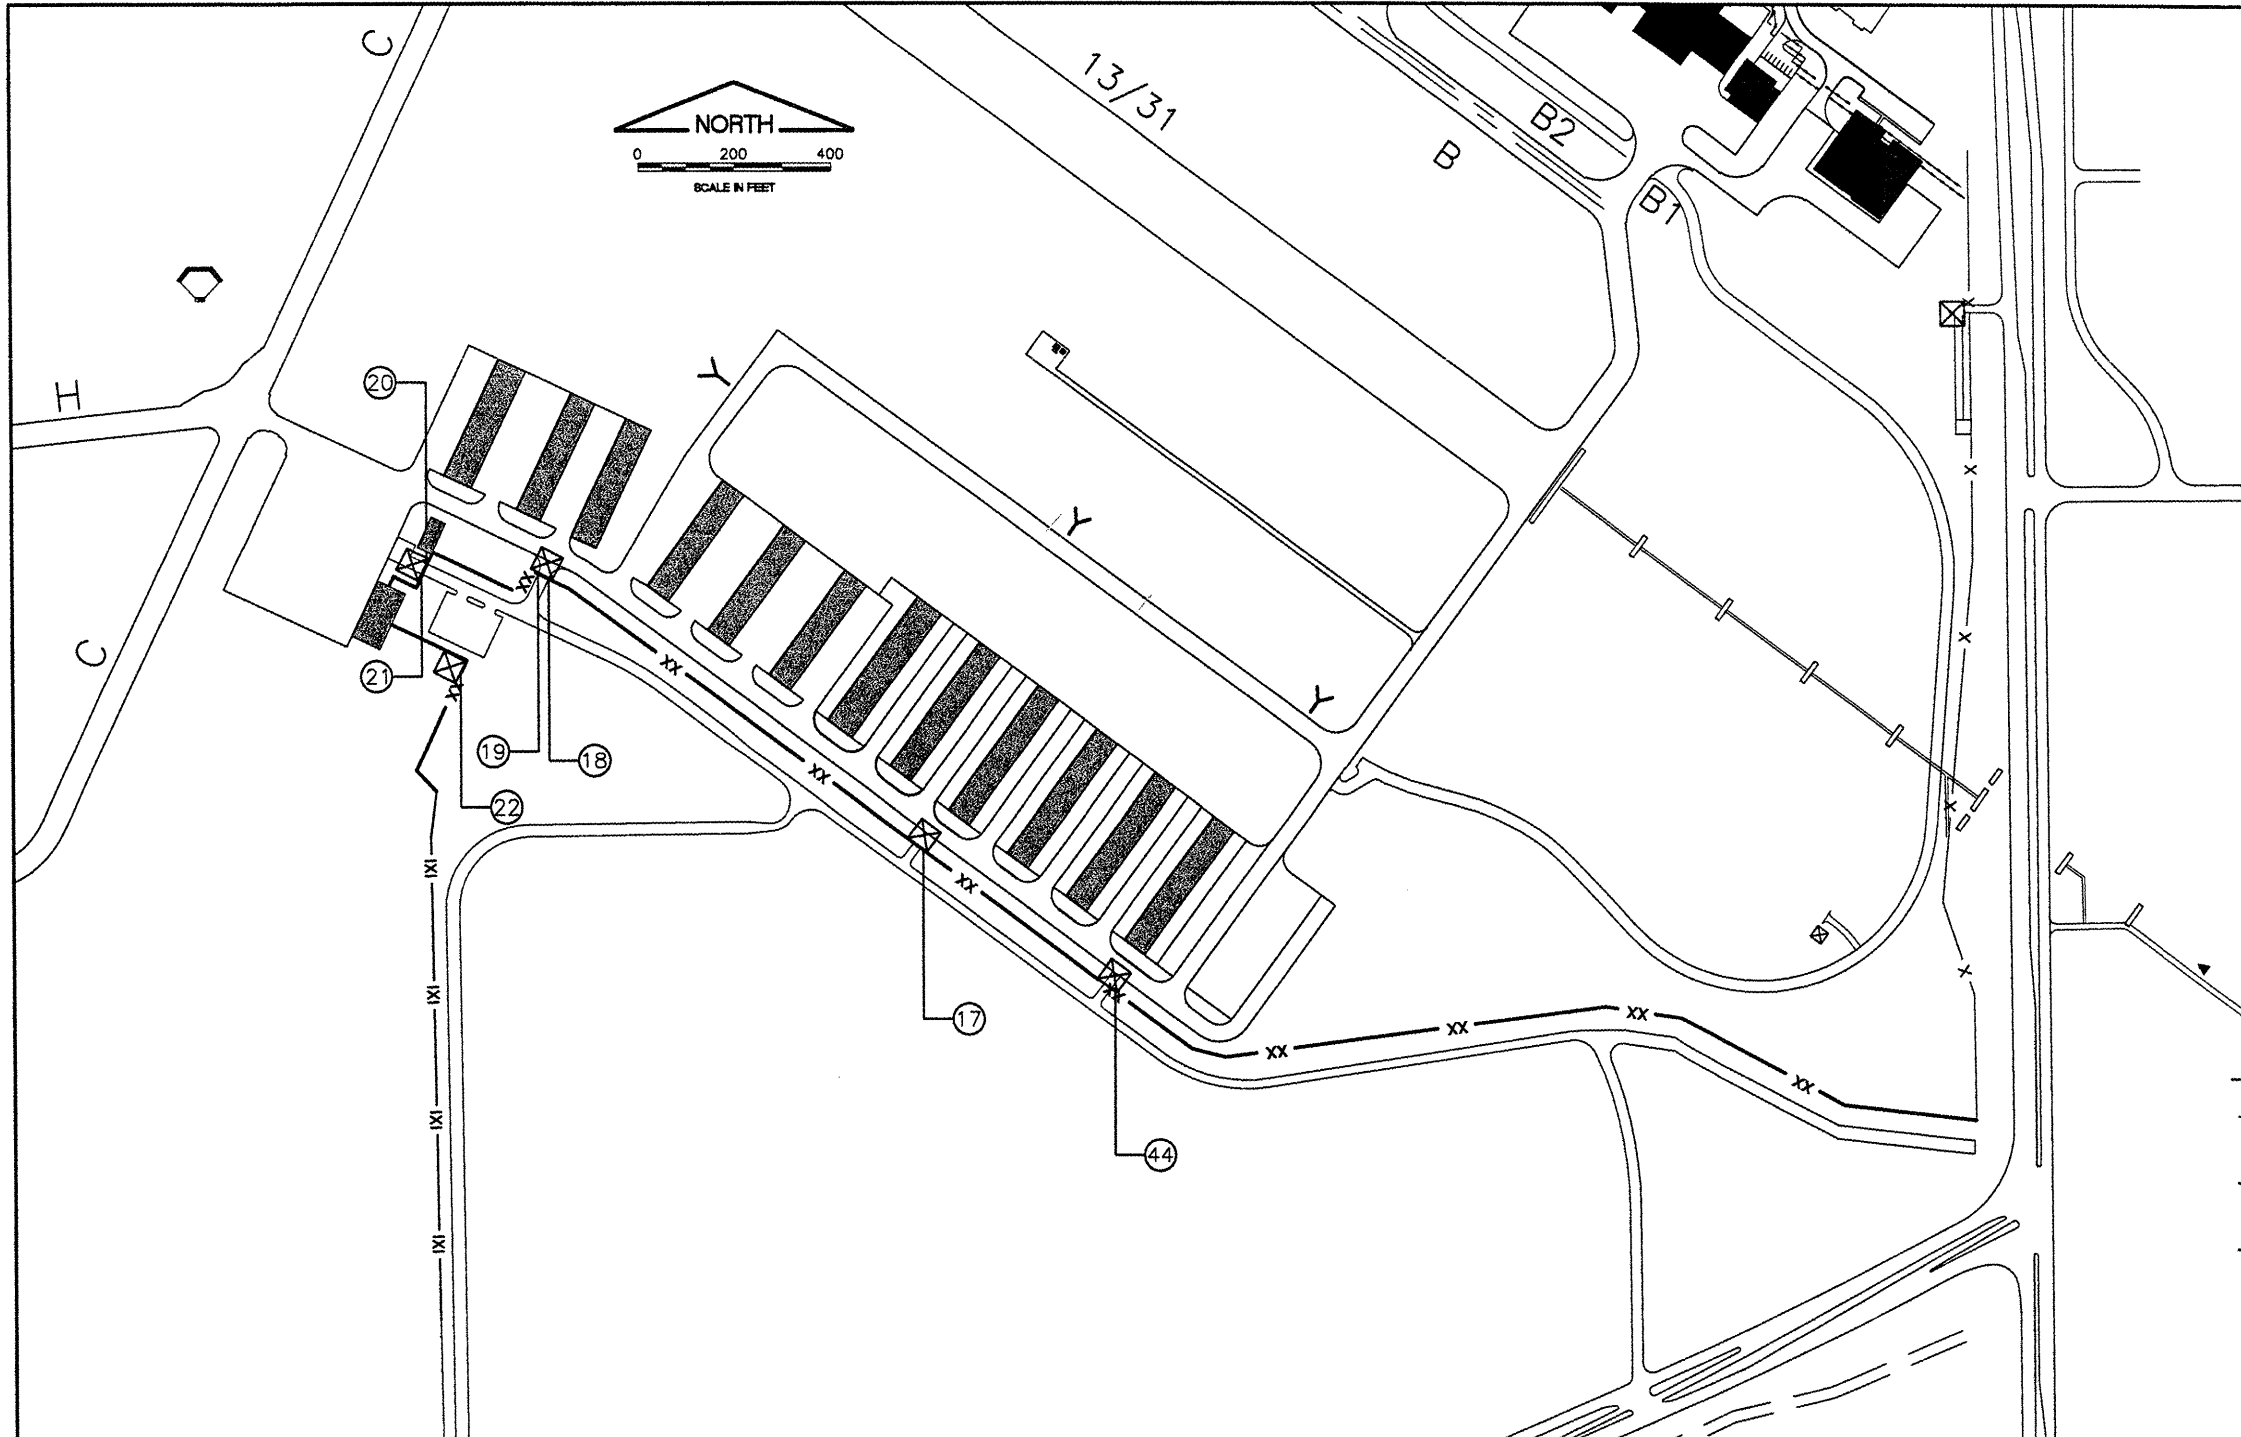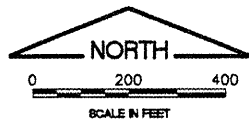


**LEGEND**

— X —	EXISTING
— XX —	NEW OR ADJUSTED FENCING
— IXI —	ADDITIVE ALTERNATE #1
⊗ ⊠	EXISTING GATES AND GATE NUMBER

GATE #	GATE DESCRIPTION AND LOCATION	EXISTING GATE TYPE	PROPOSED IMPROVEMENT	PAY ITEM
17	CHARLIE RAMP CONSTRUCTION ENTRANCE	24' x 8' VEHICLE SWING GATE	REMOVE GATE	AR162905
18	CHARLIE RAMP TENANT ENTRANCE	12' x 6' ELECTRIC CANTILEVER	ADJUST GATE HEIGHT TO 11' TOTAL HEIGHT	AR800303
19	CHARLIE RAMP TENANT ENTRANCE	4' x 6' PEDESTRIAN SWING GATE	ADJUST GATE HEIGHT TO 11' TOTAL HEIGHT	AR800303
20	FUEL FARM/MCCLELLAND AVIATION	24' x 6' ELECTRIC CANTILEVER	ADJUST GATE HEIGHT TO 11' TOTAL HEIGHT	AR800303
21	FUEL FARM/MCCLELLAND AVIATION	4' x 6' PEDESTRIAN SWING GATE	ADJUST GATE HEIGHT TO 11' TOTAL HEIGHT	AR800303
22	MCCLELLAND AVIATION CONSTRUCTION ENTRANCE	24' x 6' VEHICLE SWING GATE	REMOVE GATE	AR162905
44	CHARLIE RAMP AIRPORT ENTRANCE	24' x 8' ELECTRIC CANTILEVER	ADJUST GATE HEIGHT TO 11' TOTAL HEIGHT	AR800303

- NOTE:**
- GATES 17 AND 22 TO BE REMOVED.
  - NO IMPROVEMENTS WILL BE MADE TO EXISTING ELECTRIC GATES AS PART OF THIS PROJECT BEYOND EXTENSION ARMS AND BARBED WIRE.

  
**SPRINGFIELD AIRPORT AUTHORITY**  
**ABRAHAM LINCOLN CAPITAL AIRPORT**  
**SPRINGFIELD, ILLINOIS**

**UPGRADE PERIMETER FENCE PHASE 1**

**EXISTING GATE LOCATIONS AND GATE TABLE**

© Copyright CMT, Inc.  
**CMT**  
 CRAWFORD, MURPHY & TILLY, INC.  
 CONSULTING ENGINEERS  
 License No. 184-000613

DESIGN BY:	CBG
DRAWN BY:	CMT
CHECKED BY:	CBG
APPROVED BY:	RLV
DATE:	MAY 9, 2008
JOB No:	07035-10
IL PROJ. NO. SPI-3775	
AIP PROJ. NO. 3-17-0096-XX	
SHEET 07 OF 12 SHEETS	