


APR 27, 2007 7:55 AM Bak  
 I:\A-REPORTS\CARMA\B01-071XY\AIRPORT SHEETS\R-302XS.DWG - STA. 16+90 TO STA. 17+00

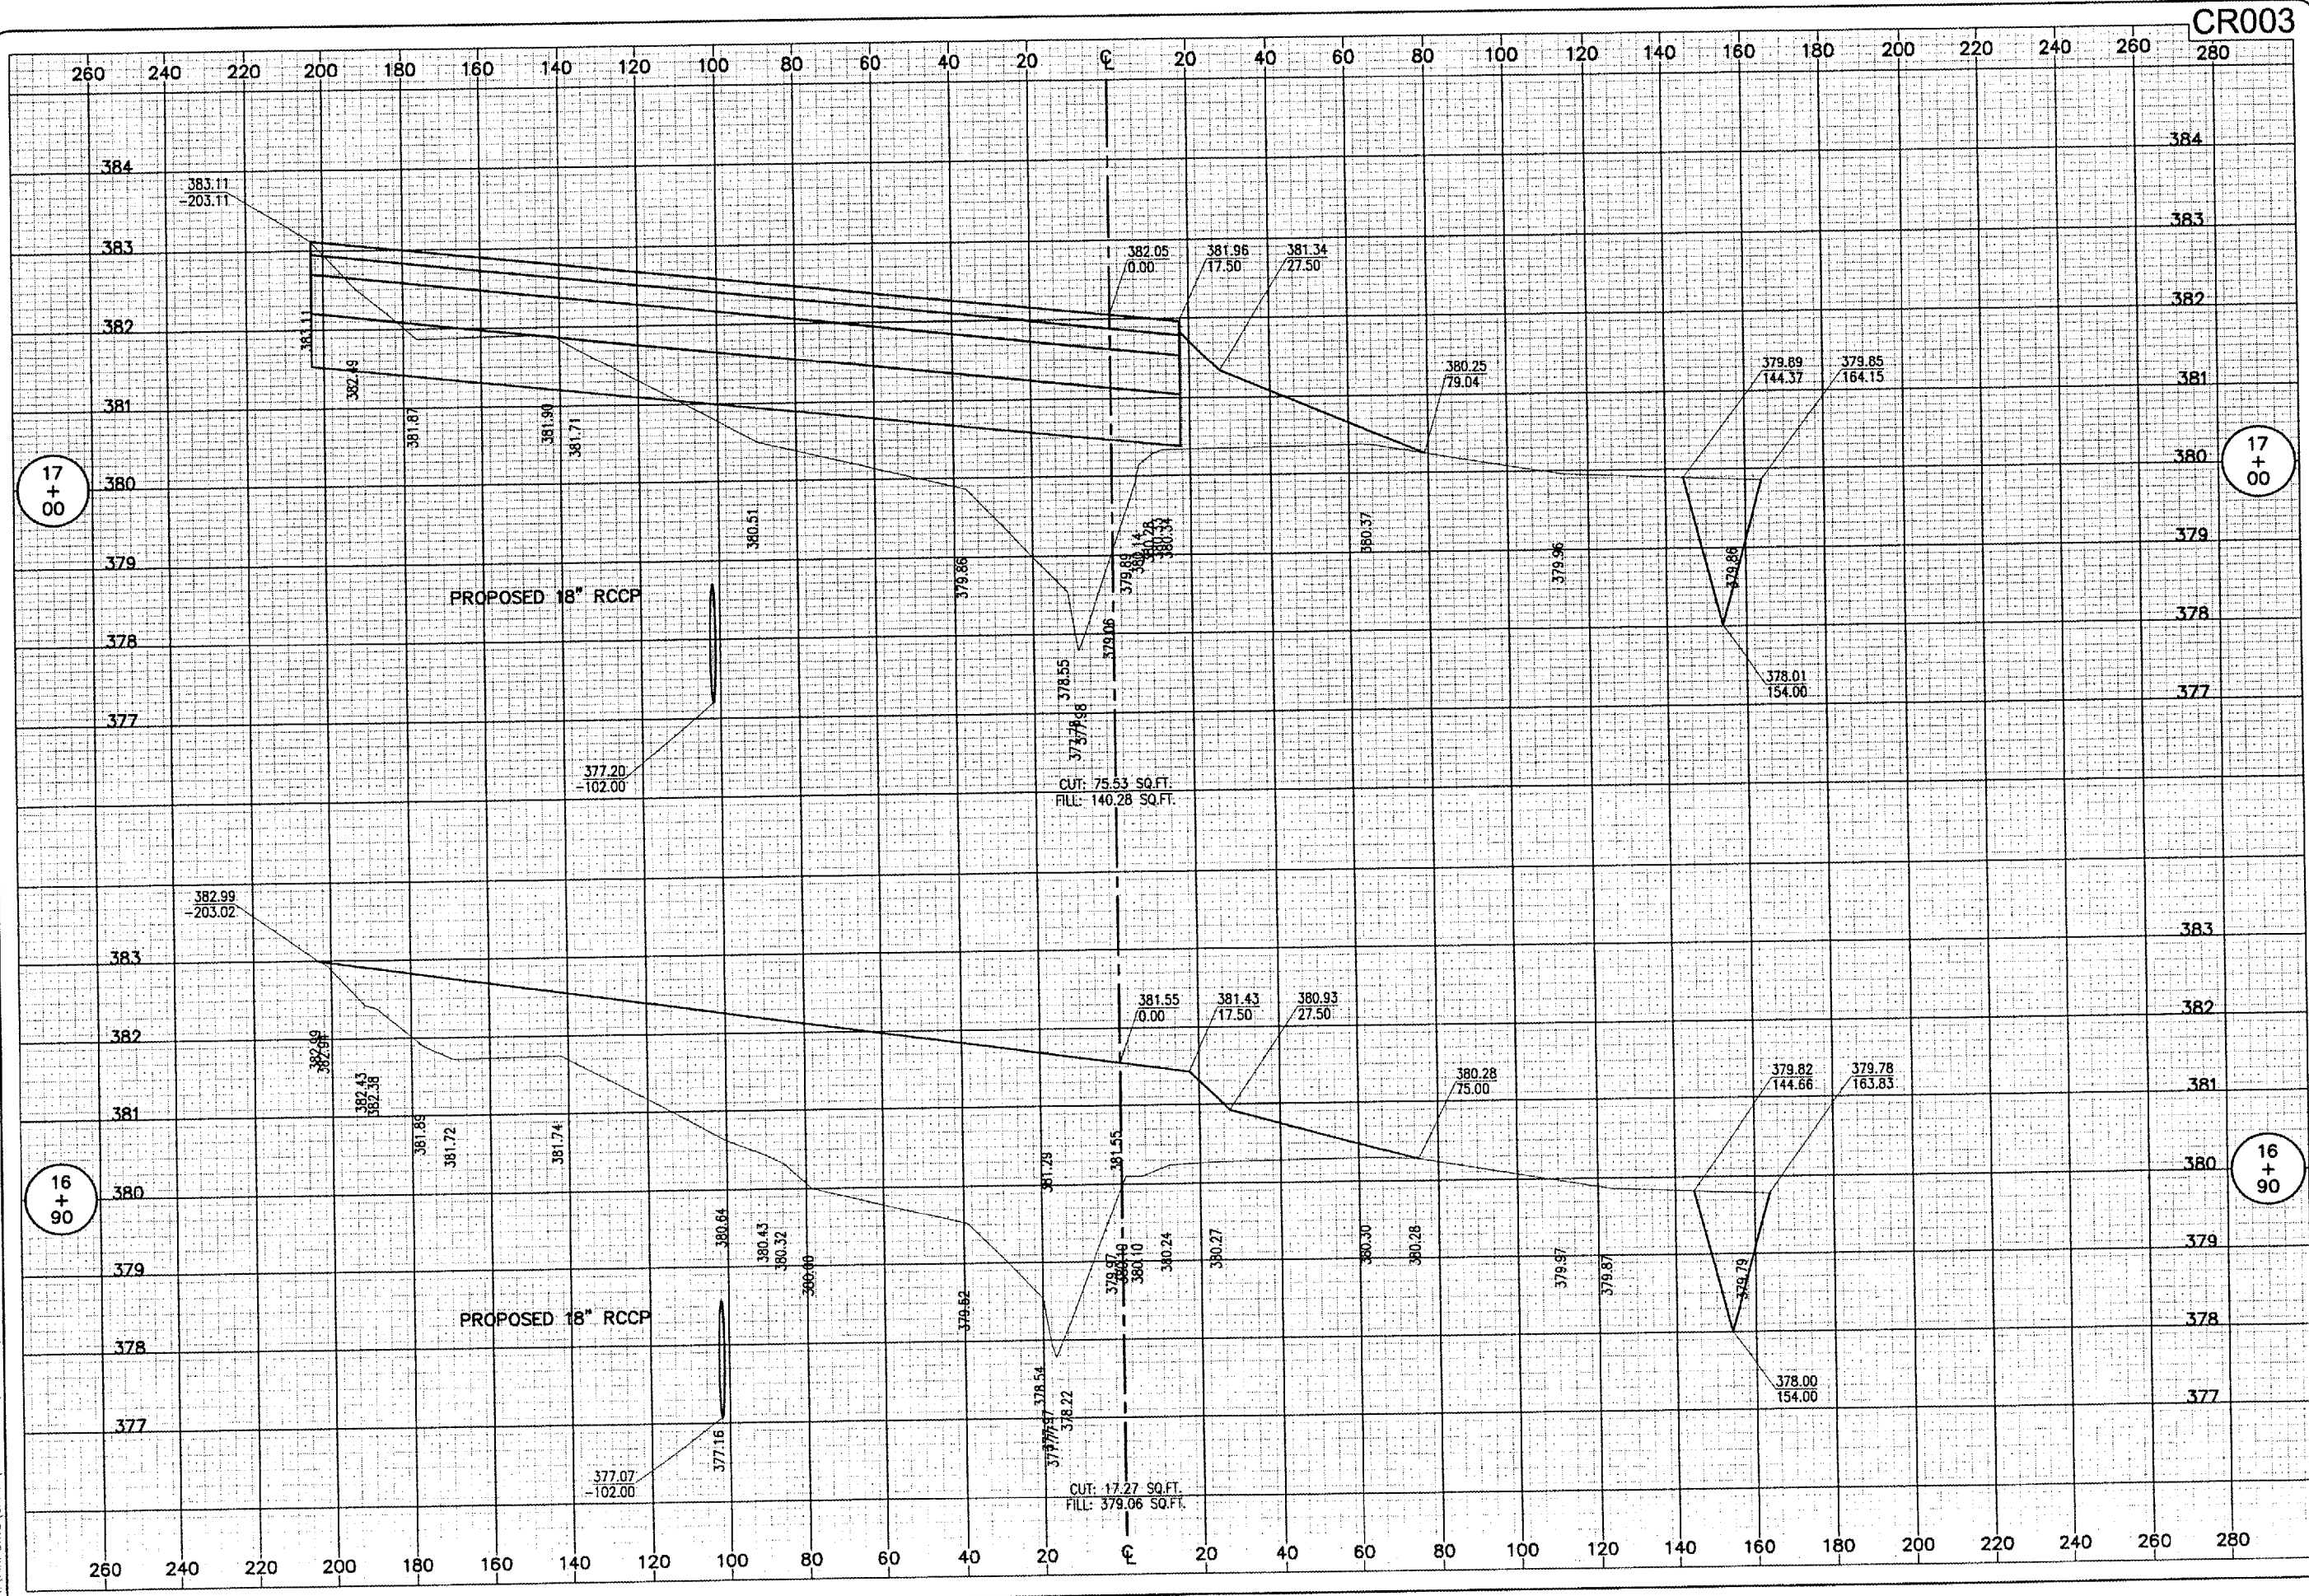

CR003

17  
+  
00

17  
+  
00

16  
+  
90

16  
+  
90

| DATE | REVISION | BY |
|------|----------|----|
|      |          |    |
|      |          |    |
|      |          |    |

**CARMi MUNICIPAL AIRPORT  
 CARMi, ILLINOIS**

IL PROJ.: CUL-3683 A.I.P. PROJ.: 3-17-0109-B7

|                                  |                  |
|----------------------------------|------------------|
| HEI Project No. 801-071XYD_0600  | SEP 03/09/07     |
| Filename R-302XS.DWG             | CCC/ZSH 03/09/07 |
| Scale 1"=20' Horiz., 1"=1' Vert. | CAH 03/27/07     |
| Date 03/09/07                    |                  |



Hanson Professional Services Inc.  
 1525 South Sixth Street  
 Springfield, Illinois 62703-2886  
 Offices Nationwide

**EXTEND PARTIAL  
 PARALLEL TAXIWAY**

**PROPOSED TAXIWAY "A"  
 CROSS-SECTIONS  
 STA. 16+90 TO STA. 17+00**

35

35 of 55 sheets